

NE. 1/4

20

SECTION 27, T.7N., R.2W., S.L.B.&M.

TAXING UNIT: 19, 21

PLAIN CITY DISTRICT & PLAIN CITY

PREFIX: 19-020

SCALE 1" = 200'


SEE PAGE 10

NOTE: SPECIFIC DATA FOR 1/4 SECTION LINES IS NOT AVAILABLE AS OF THIS DATE, SEPT 1965. HOWEVER, SOME DEEDS GIVE THE EAST 1/4 SECTION LINE AS S 1° 33' E. THUS, THIS CREATES OVERLAPS IN SOME AREAS.

SEE
PAGE
22

SEE PAGE
17

NOTE: CONVEYS WITH ADJOINING PLAT.

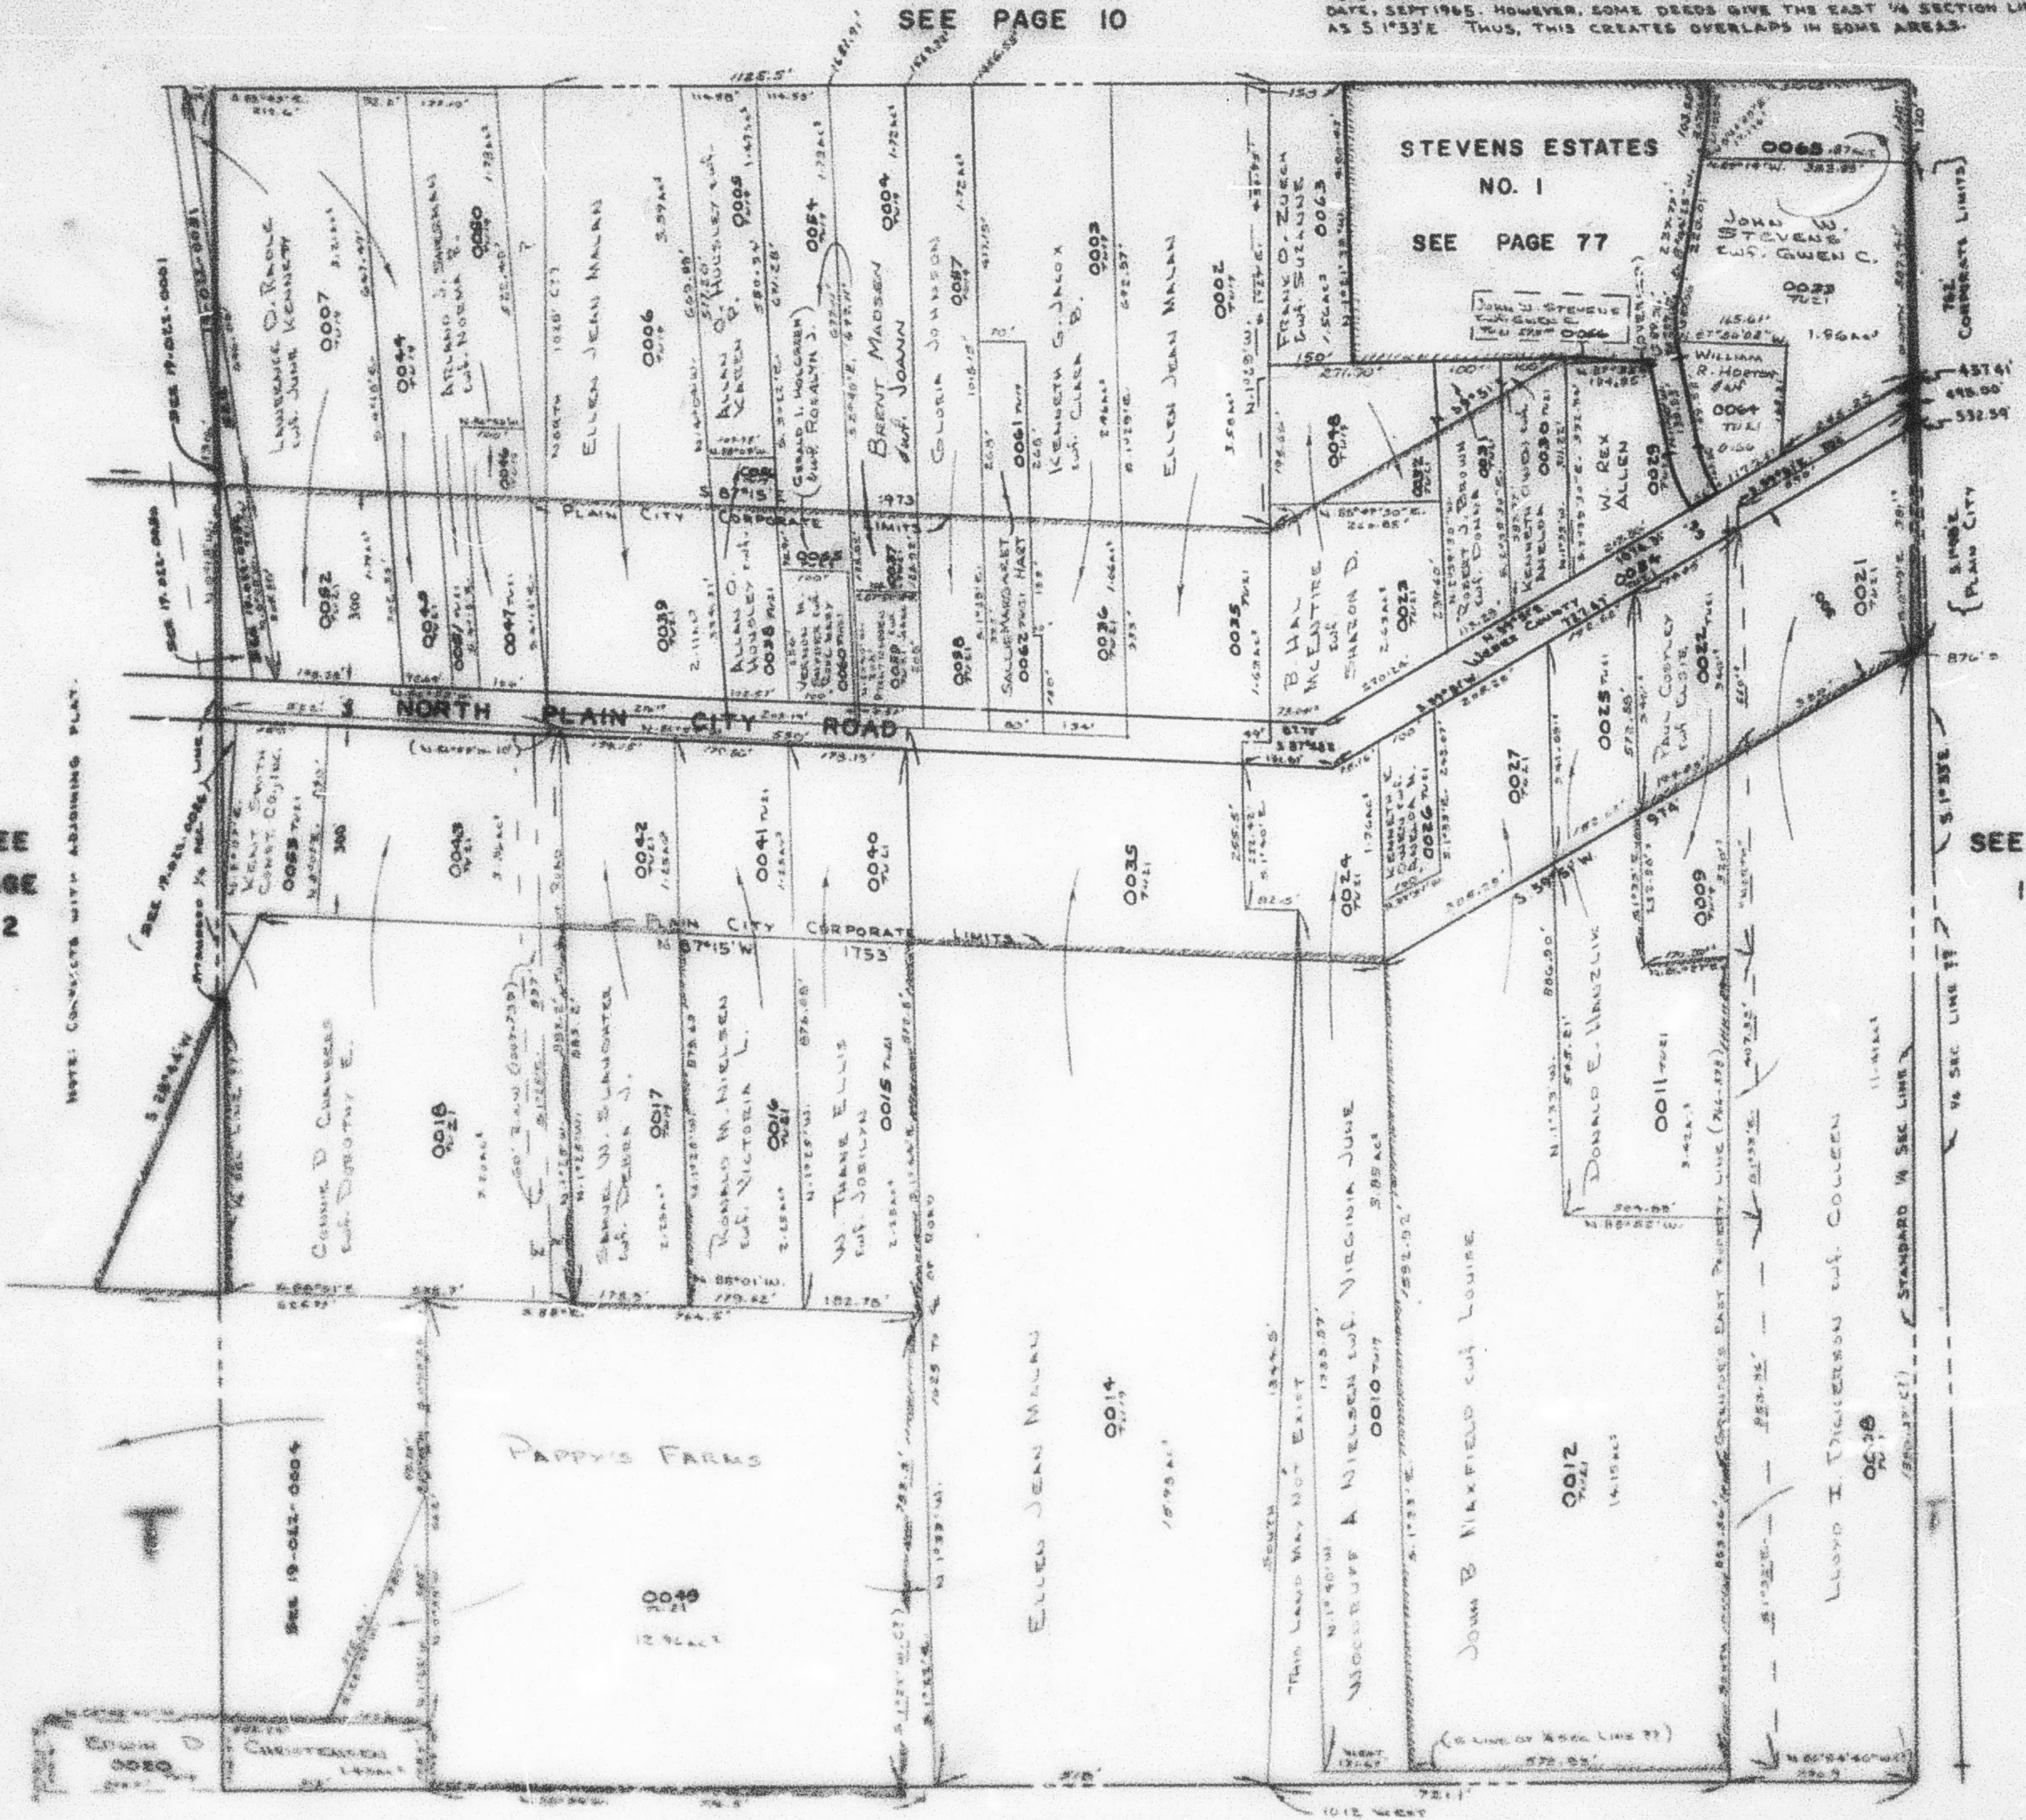

SEE PAGE 19