


S.W. 1/4
SECTION 28, T.7N., R.2W., S.L.B. & M.

IN PLAIN CITY & WEBER COUNTY

TAXING UNIT: 19, 21

SCALE 1" = 200'

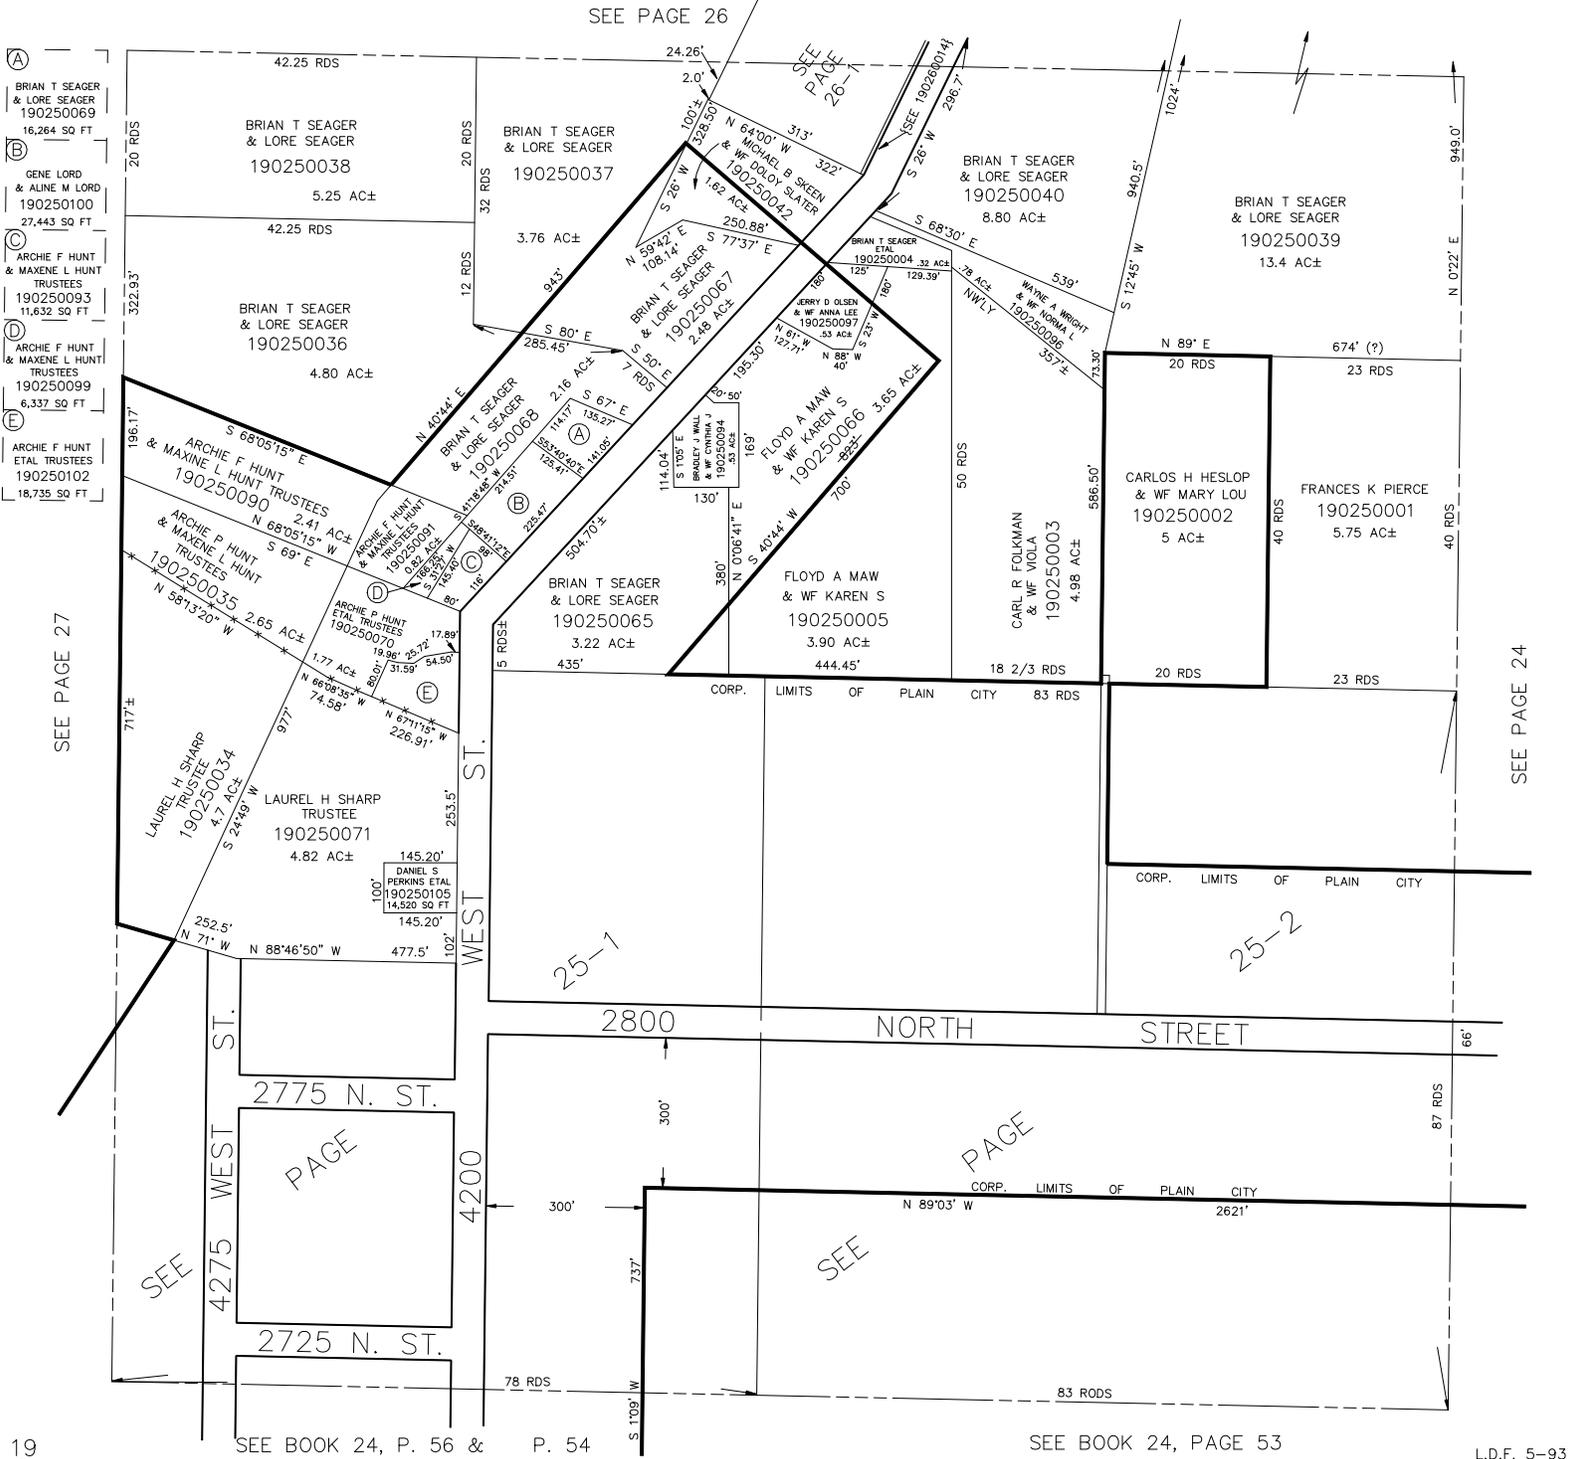

- (A) BRIAN T SEAGER & LORE SEAGER 190250069 16,264 SQ FT
- (B) GENE LORD & ALINE M LORD 190250100 27,443 SQ FT
- (C) ARCHIE F HUNT & MAXENE L HUNT TRUSTEES 190250093 11,632 SQ FT
- (D) ARCHIE F HUNT & MAXENE L HUNT TRUSTEES 190250099 6,337 SQ FT
- (E) ARCHIE F HUNT ETAL TRUSTEES 190250102 18,735 SQ FT

SEE PAGE 27

SEE PAGE 24