

PART OF THE S.W. 1/4
SECTION 28, T.7N., R.2W., S.L.B. & M.

IN PLAIN CITY

TAXING UNIT: 19, 21

SCALE 1" = 100'

SEE PAGE 25

NORTH ROAD ESTATES

2875 NORTH STREET

SEE PAGE 134

4150 WEST ST

2800 NORTH STREET

D AND C SUB
SEE P 129

10 RDS
JAY V CHRISTENSEN
& WF DEBBIE
190250103
21,780 SQ FT
TU 21

10 RDS
JAY V CHRISTENSEN
& WF DEBBIE
190250088
21,780 SQ FT
TU 21

330'±
DARRELL J CHRISTENSEN
& BARBARA A CHRISTENSEN TR
190250054
1.38 AC±
TU 21

OF PLAIN CITY
DARRELL J CHRISTENSEN, TR
190250032 ETAL
0.26 AC± TU 21


DARRELL J CHRISTENSEN
& BARBARA A CHRISTENSEN
TRUSTEES
190250055
2.13 AC±
TU 21

DARRELL J CHRISTENSEN
& BARBARA A CHRISTENSEN
TRUSTEES
190250031
1.61 AC±
TU 19


S 88°09'41" E
180.00'
SEE 240540009

300.00'
JEAN F BRADFORD
ETAL TR
190250056
5940 SQ FT

228'
JEAN F BRADFORD ETAL TR
190250030
0.25 AC±
TU 19

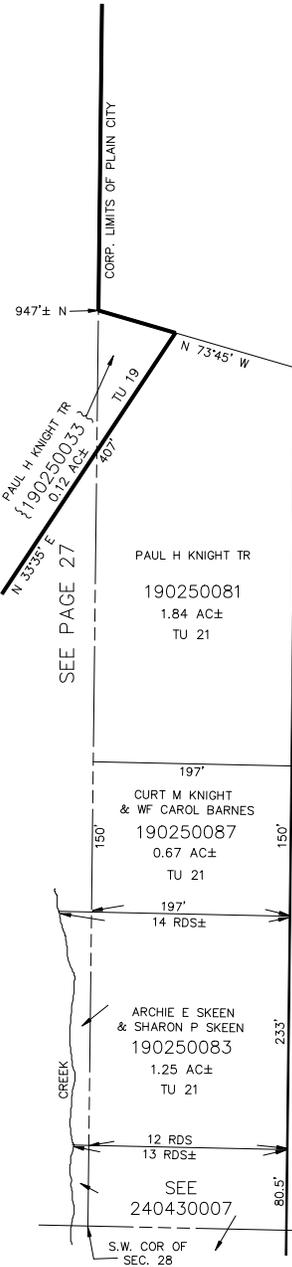

19 SEE BOOK 24, PAGE 56

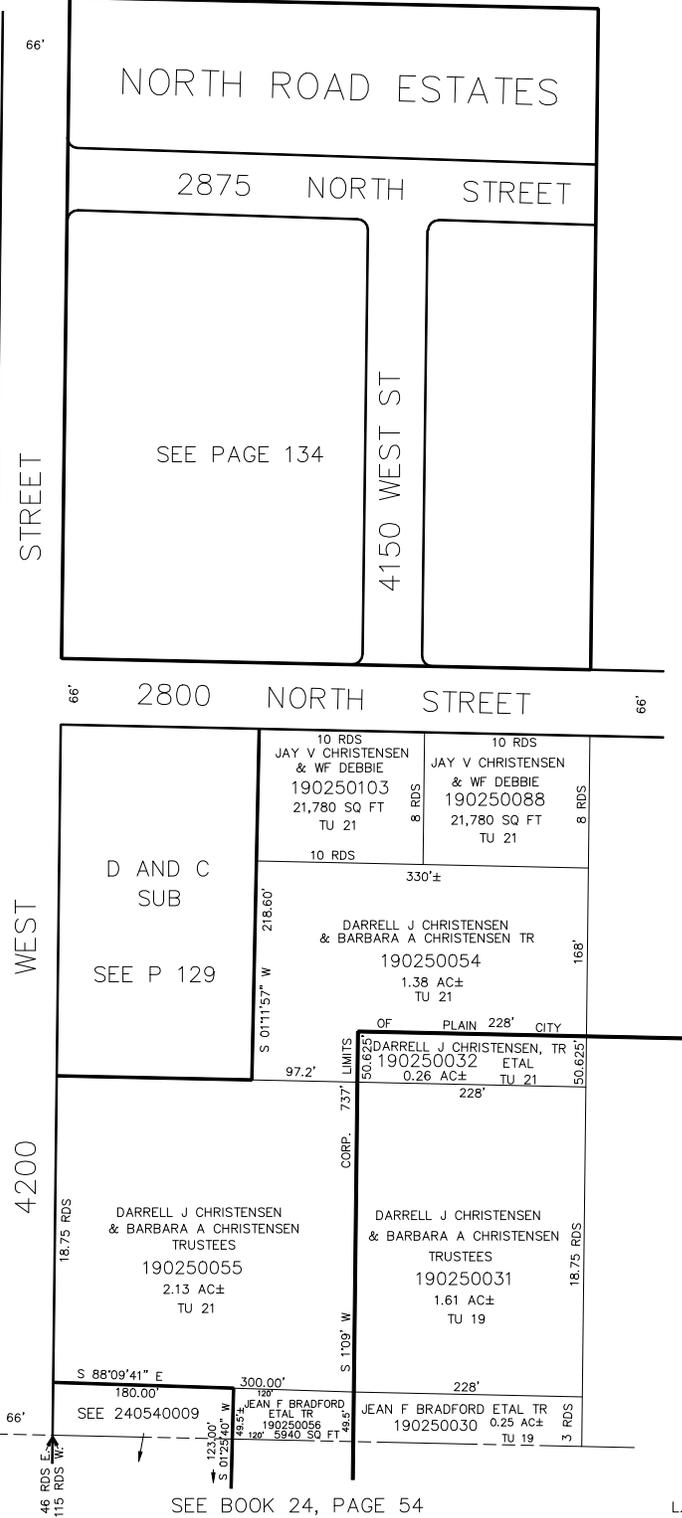

SEE BOOK 24, PAGE 54

SEE PAGE 25-2

L.D.F. 6-93