


S.W. 1/4  
SECTION 28, T.7N., R.2W., S.L.B. & M.

IN PLAIN CITY  
SCALE 1" = 200'

TAXING UNIT: 21, 434

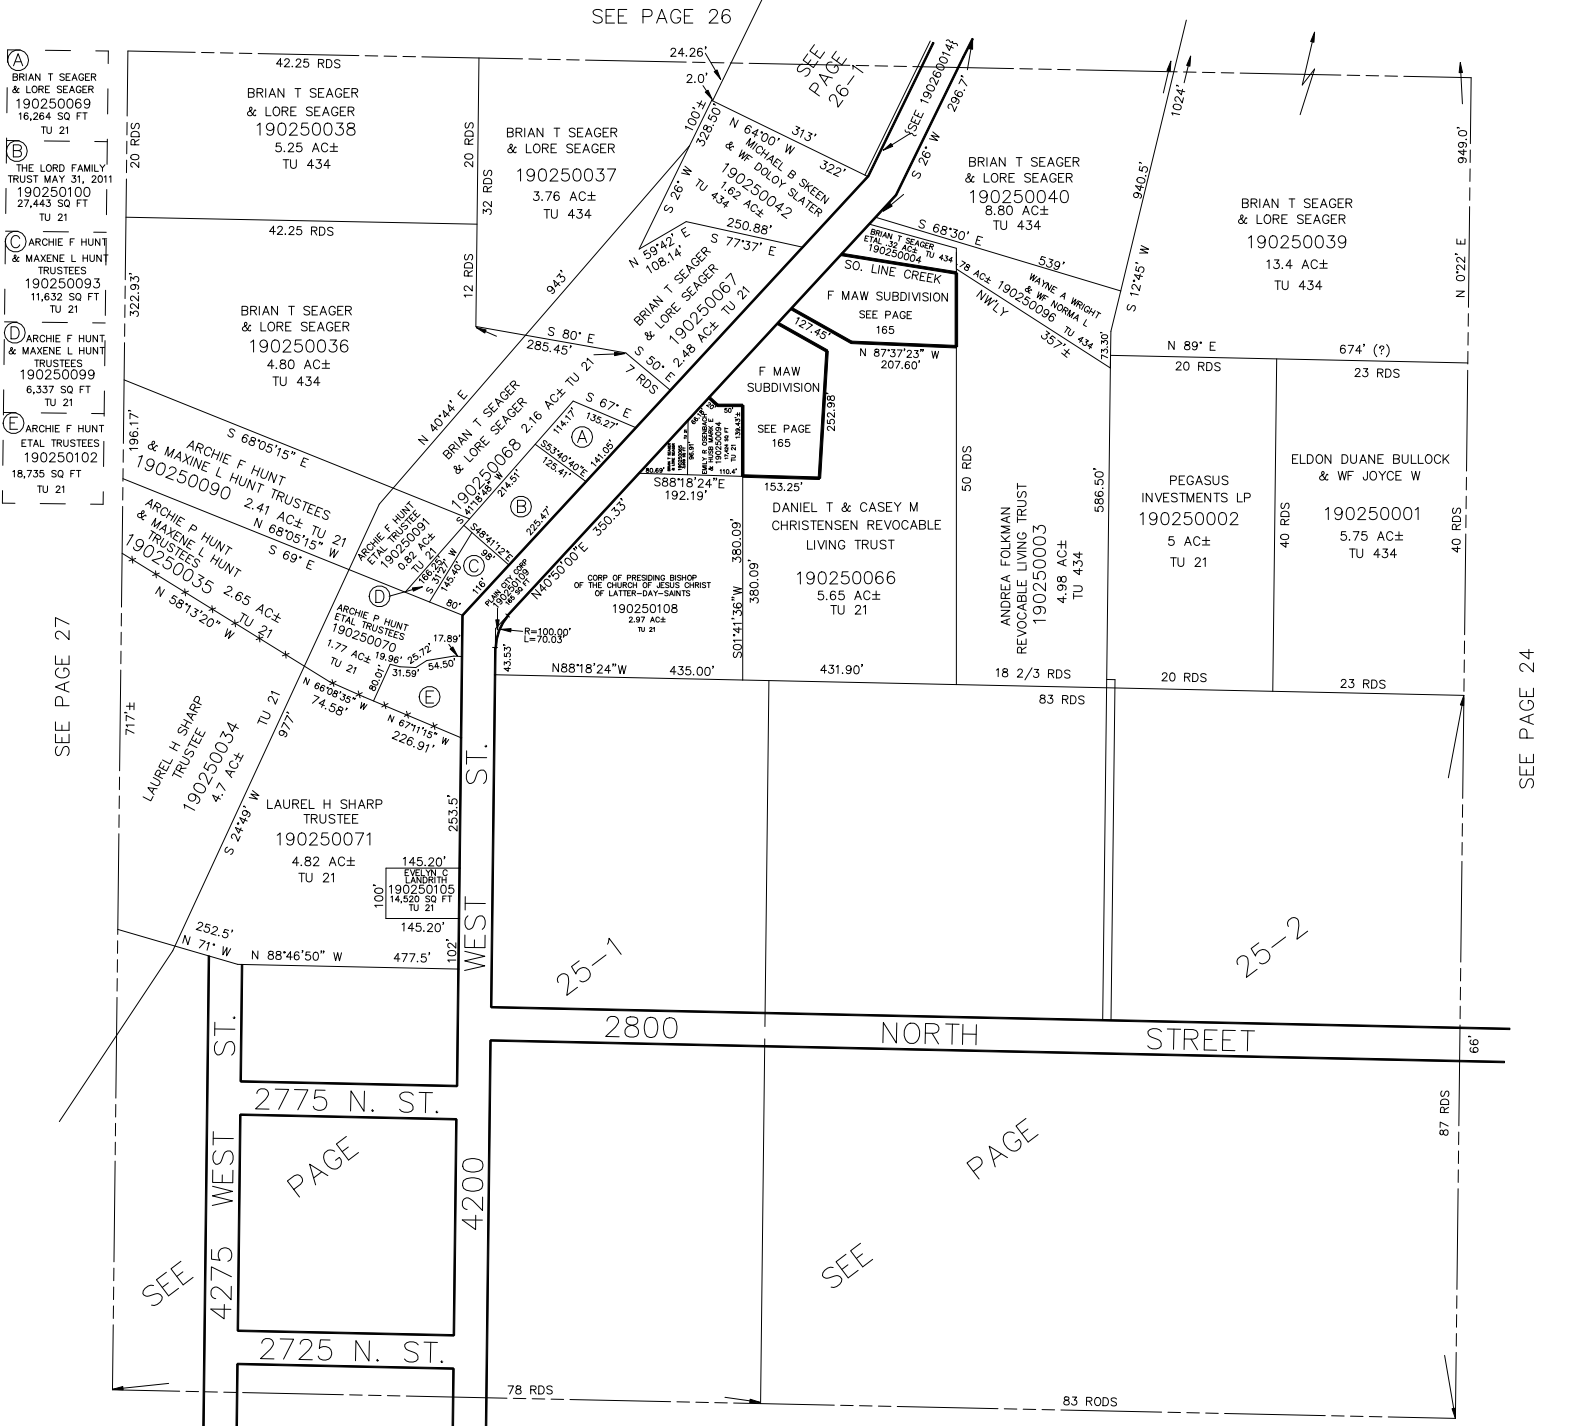

- (A) BRIAN T SEAGER & LORE SEAGER 190250069 16,264 SQ FT TU 21
- (B) THE LORD FAMILY TRUST MAY 31, 2011 190250100 27,443 SQ FT TU 21
- (C) ARCHIE F HUNT & MAXENE L HUNT TRUSTEES 190250093 11,832 SQ FT TU 21
- (D) ARCHIE F HUNT & MAXENE L HUNT TRUSTEES 190250099 6,337 SQ FT TU 21
- (E) ARCHIE F HUNT ETAL TRUSTEES 190250102 18,735 SQ FT TU 21