

SECTION 31, T.7N., R.2W., S.L.B.&M.

29

IN WARREN & PLAIN CITY DISTRICTS & PLAIN CITY

TAXING UNIT: 19, 21, 44, 56

SCALE 1"=400'

PREFIX: 19-029

ALSO SEE P. 29-1 & 29-2

W $\frac{1}{2}$ of Sec 31 = WARREN - WEST WARREN CEMETERY MAINTENANCE DISTRICT

SEE PAGE 28


E $\frac{1}{2}$ of Sec 31 = PLAIN CITY CEMETERY MAINTENANCE DISTRICT

PARCEL Nos.
0028 to 0035
0037

SEE PAGE
31

SEE PAGE
33

SEE PAGE
57

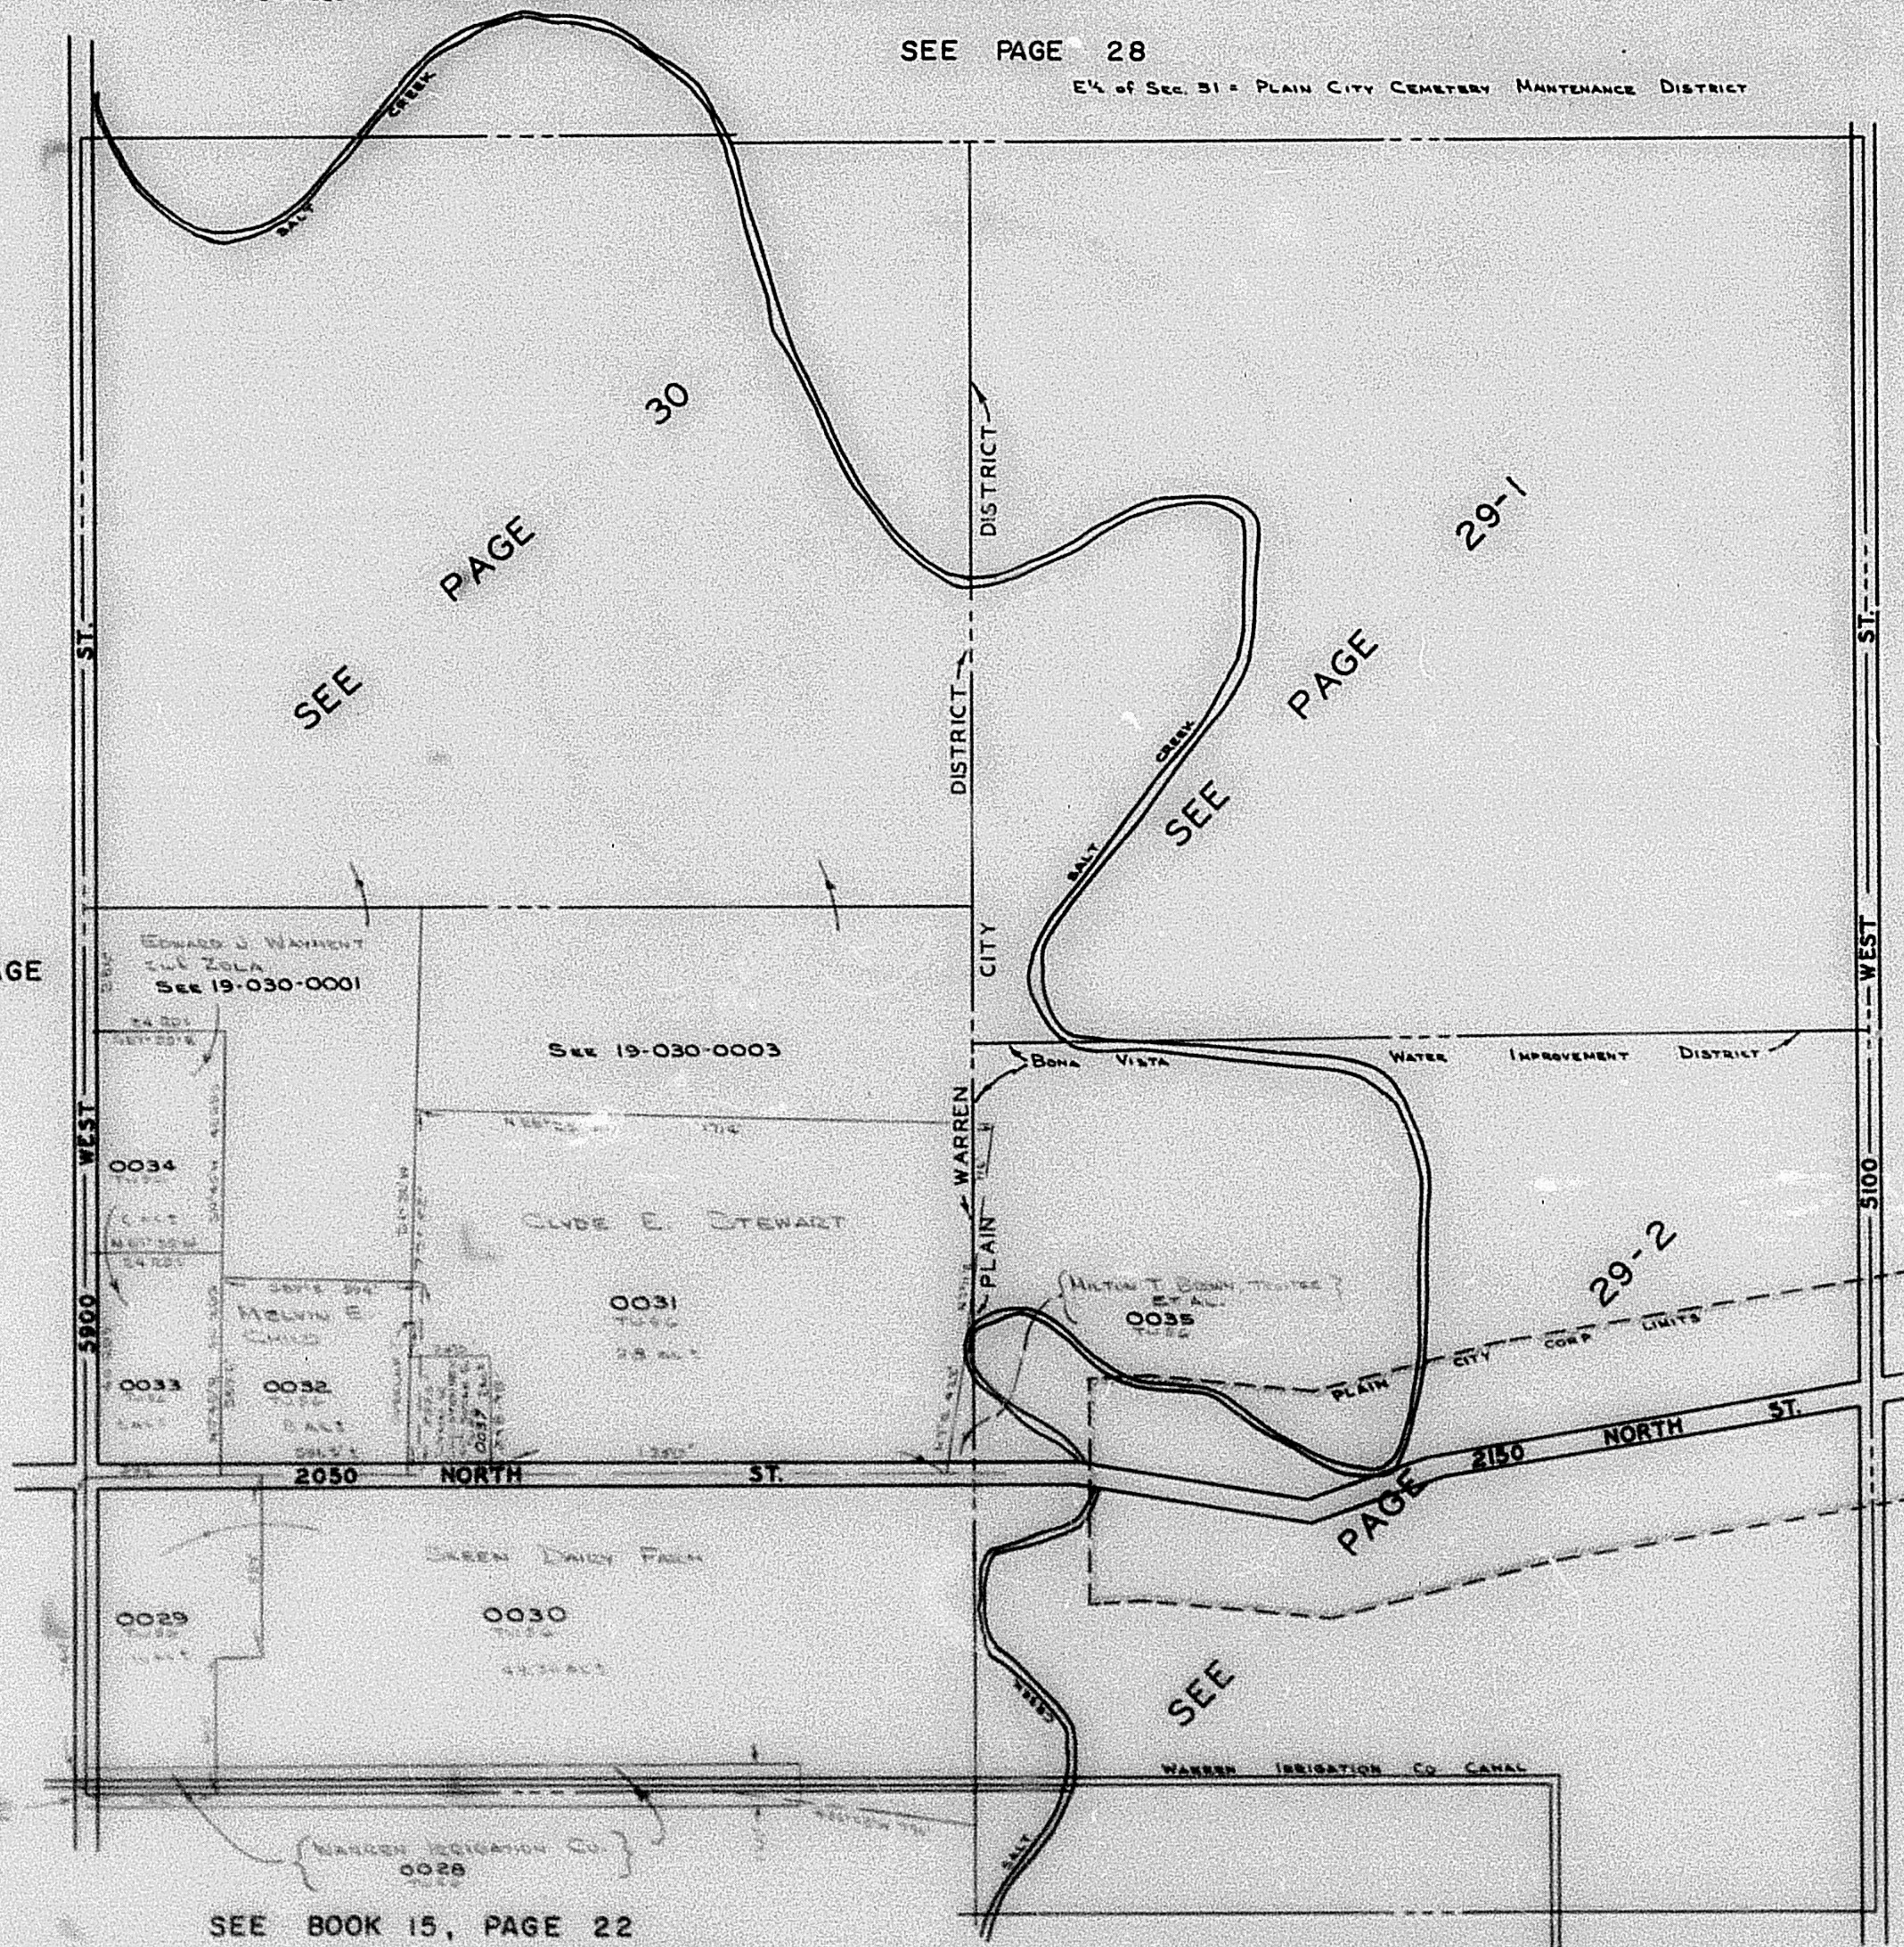

SEE BOOK 15, PAGE 22

NOTE: THIS IS NOT A STANDARD SECTION

SEE BOOK 15, PAGE 19