

# SECTION 31, T.7N., R.2W., S.L.B.&M.

29

IN WARREN & PLAIN CITY DISTRICTS & PLAIN CITY

TAXING UNIT: 19, 21, 44, 108

SCALE 1"=400'

PREFIX: 19-028

ALSO SEE P. 29-1 & 29-2

W/4 of Sec. 31 = WARREN - WEST WARREN CEMETERY MAINTENANCE DISTRICT

SEE PAGE 28

E/4 of Sec. 31 = PLAIN CITY CEMETERY MAINTENANCE DISTRICT

PARCEL Nos.  
0028 to 0035  
0037  
0041  
0043  
0052


SEE PAGE

31

SEE PAGE

33

SEE PAGE  
57

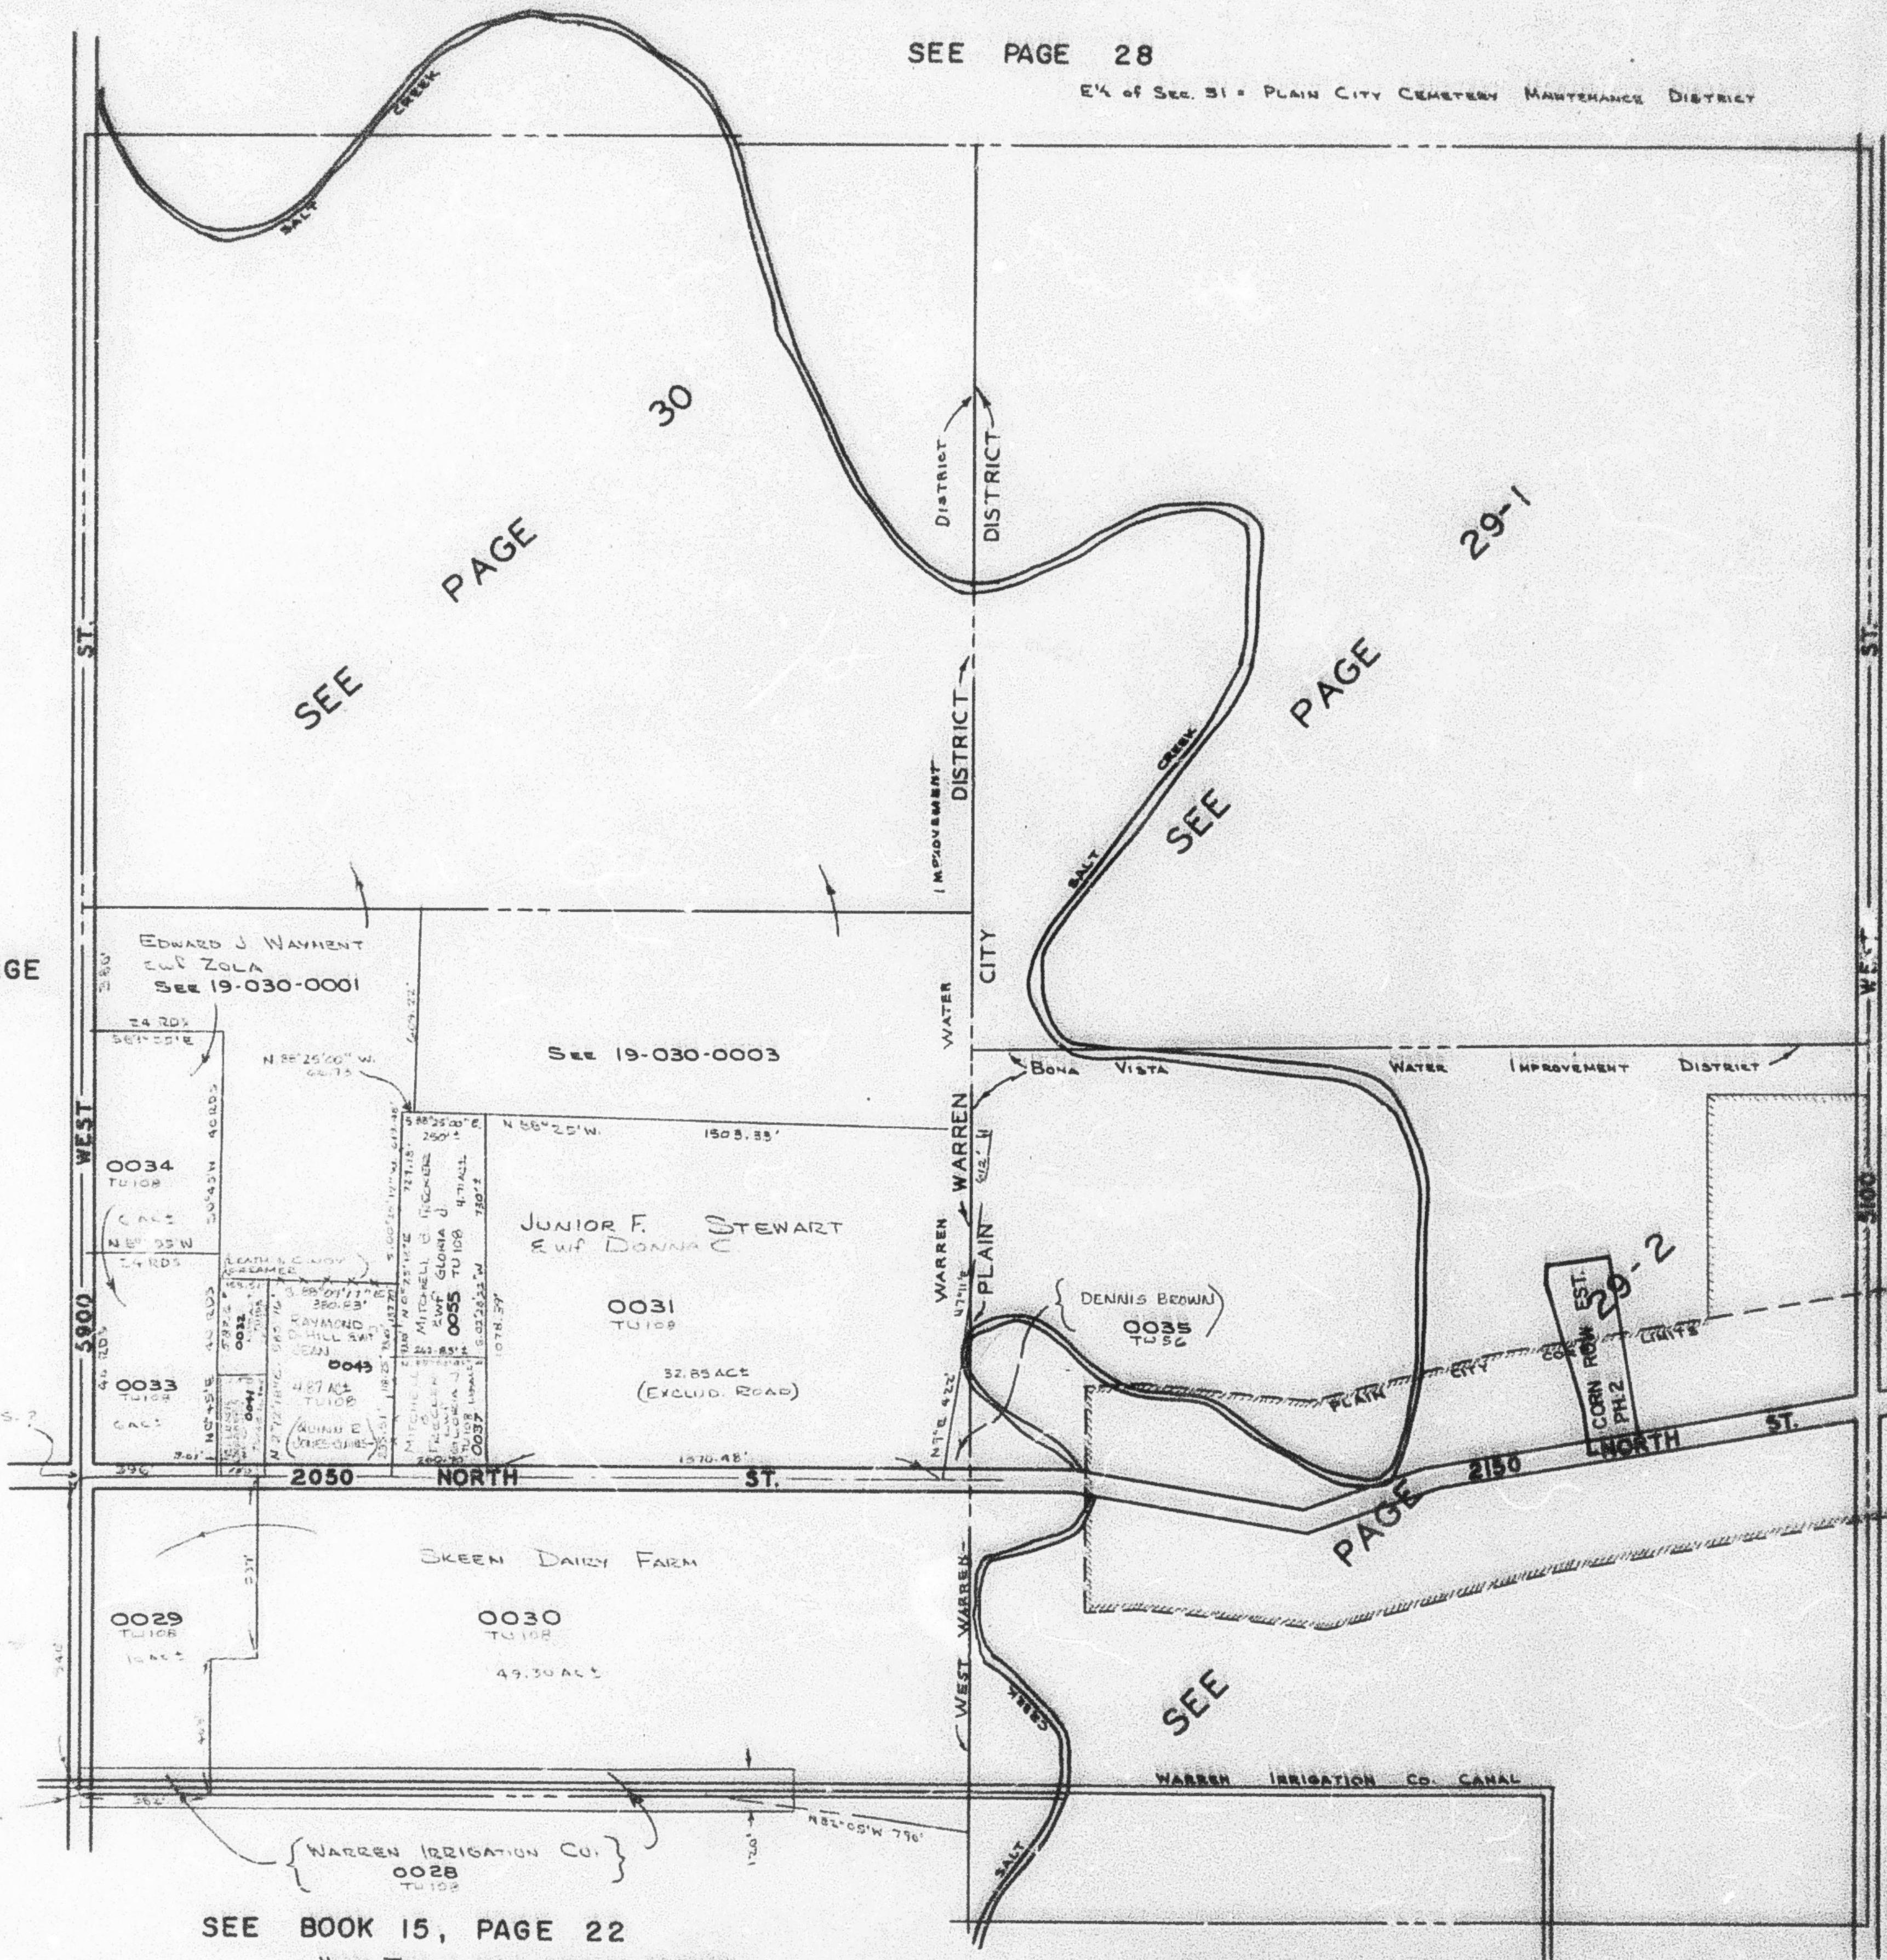

SEE BOOK 15, PAGE 19