

PART OF S.E. 1/4
SECTION 32. T.7N., R.2W., S.L.B.&M.

32-1

TAXING UNIT 19,21

PLAIN CITY DISTRICT


PREFIX 19-032

SCALE 1" = 100'

Parcel No.s
0011 to 0049

PLAIN CITY
CORPORATE LIMITS

ST.
WEST
BLOCK 3, PLAT A,
PLAIN CITY SURVEY

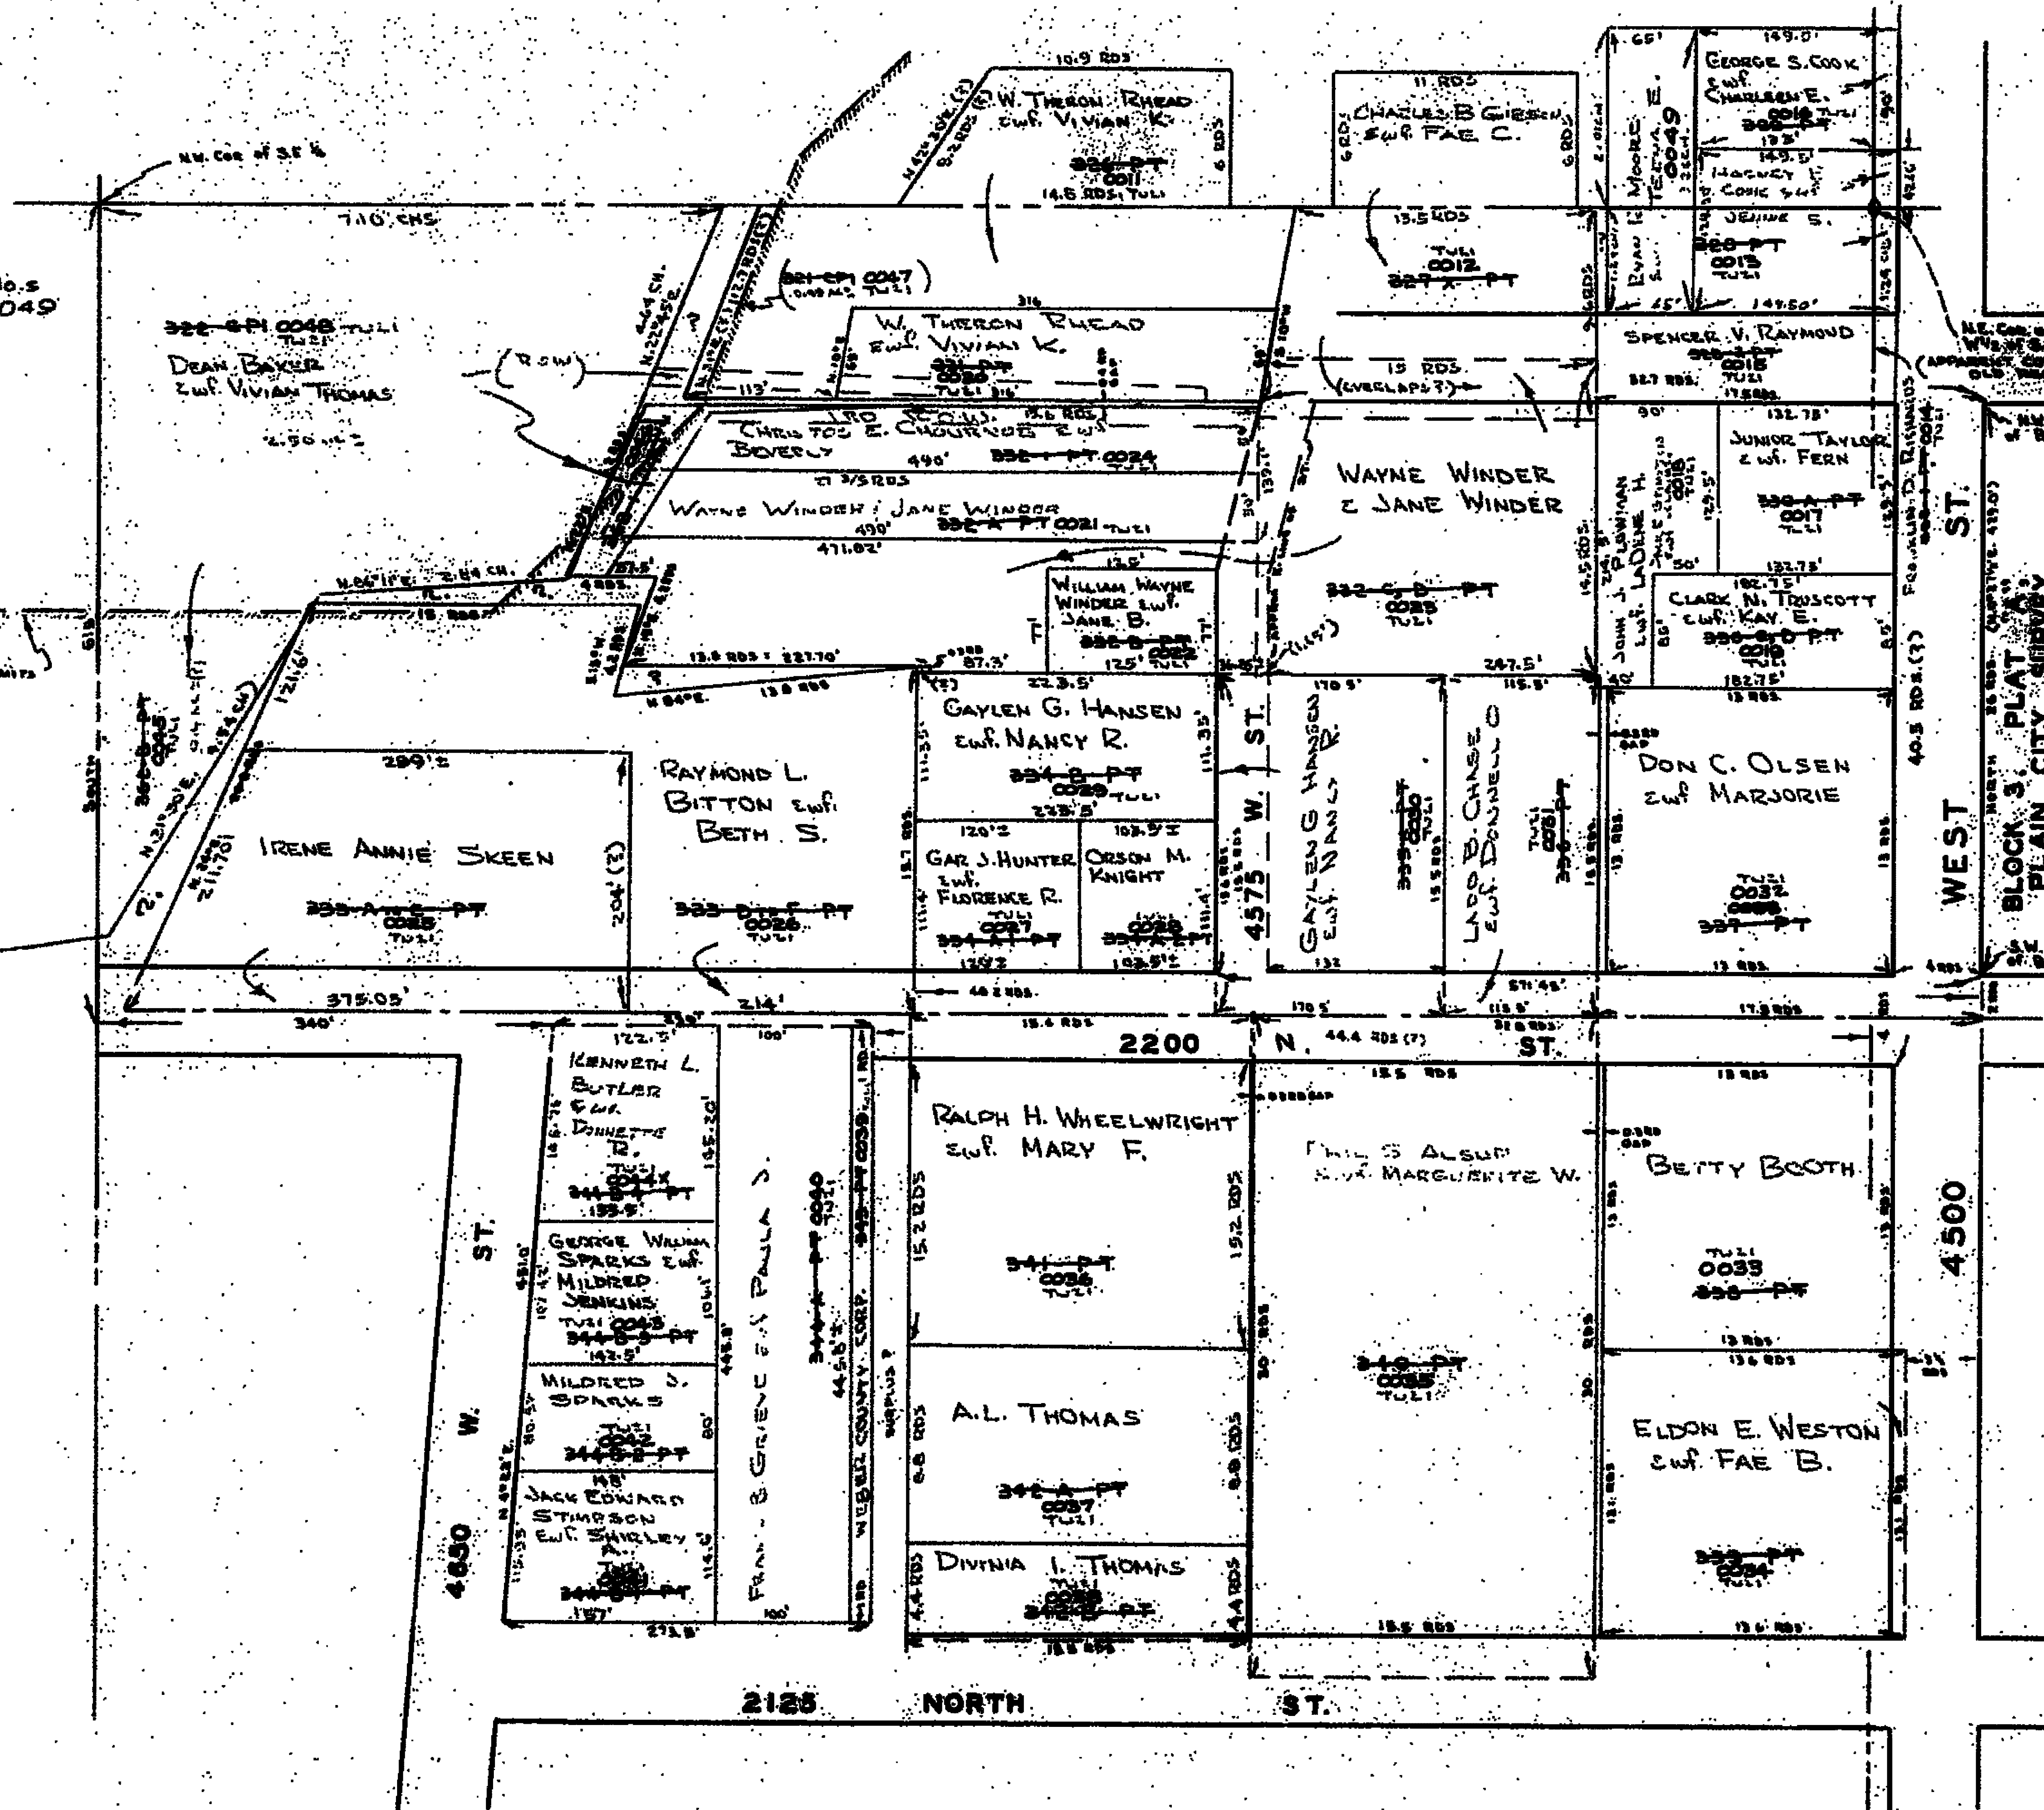

NOTE: SOME DESCRIPTIONS CONFLICT, DUE TO
THE ARBITRARY SET OF BEGINNING POINTS
BETWEEN THE NE CORNER OF THE NW 1/4 OF
THE SE 1/4 OF SEC. 32 AND THE SW CORNER
OF BLOCK 3, PLAT A, PLAIN CITY SURVEY.
(JULY 30, 1968)

R.B. 7-55