

PART OF S.E. 1/4
SECTION 32, T.7N., R.2W., S.L.B.&M.

32-1

TAXING UNIT 19, 21

PLAIN CITY DISTRICT

PREFIX 19-032

ALSO SEE P. 32-2

SCALE 1" = 100'


SEE PAGE 31

Parcel No.s
0011 to 0049
0057
0059
0060
0062 to 0064
0067
0068

PLAIN CITY
CORPORATE LIMITS

SEE PAGE

33

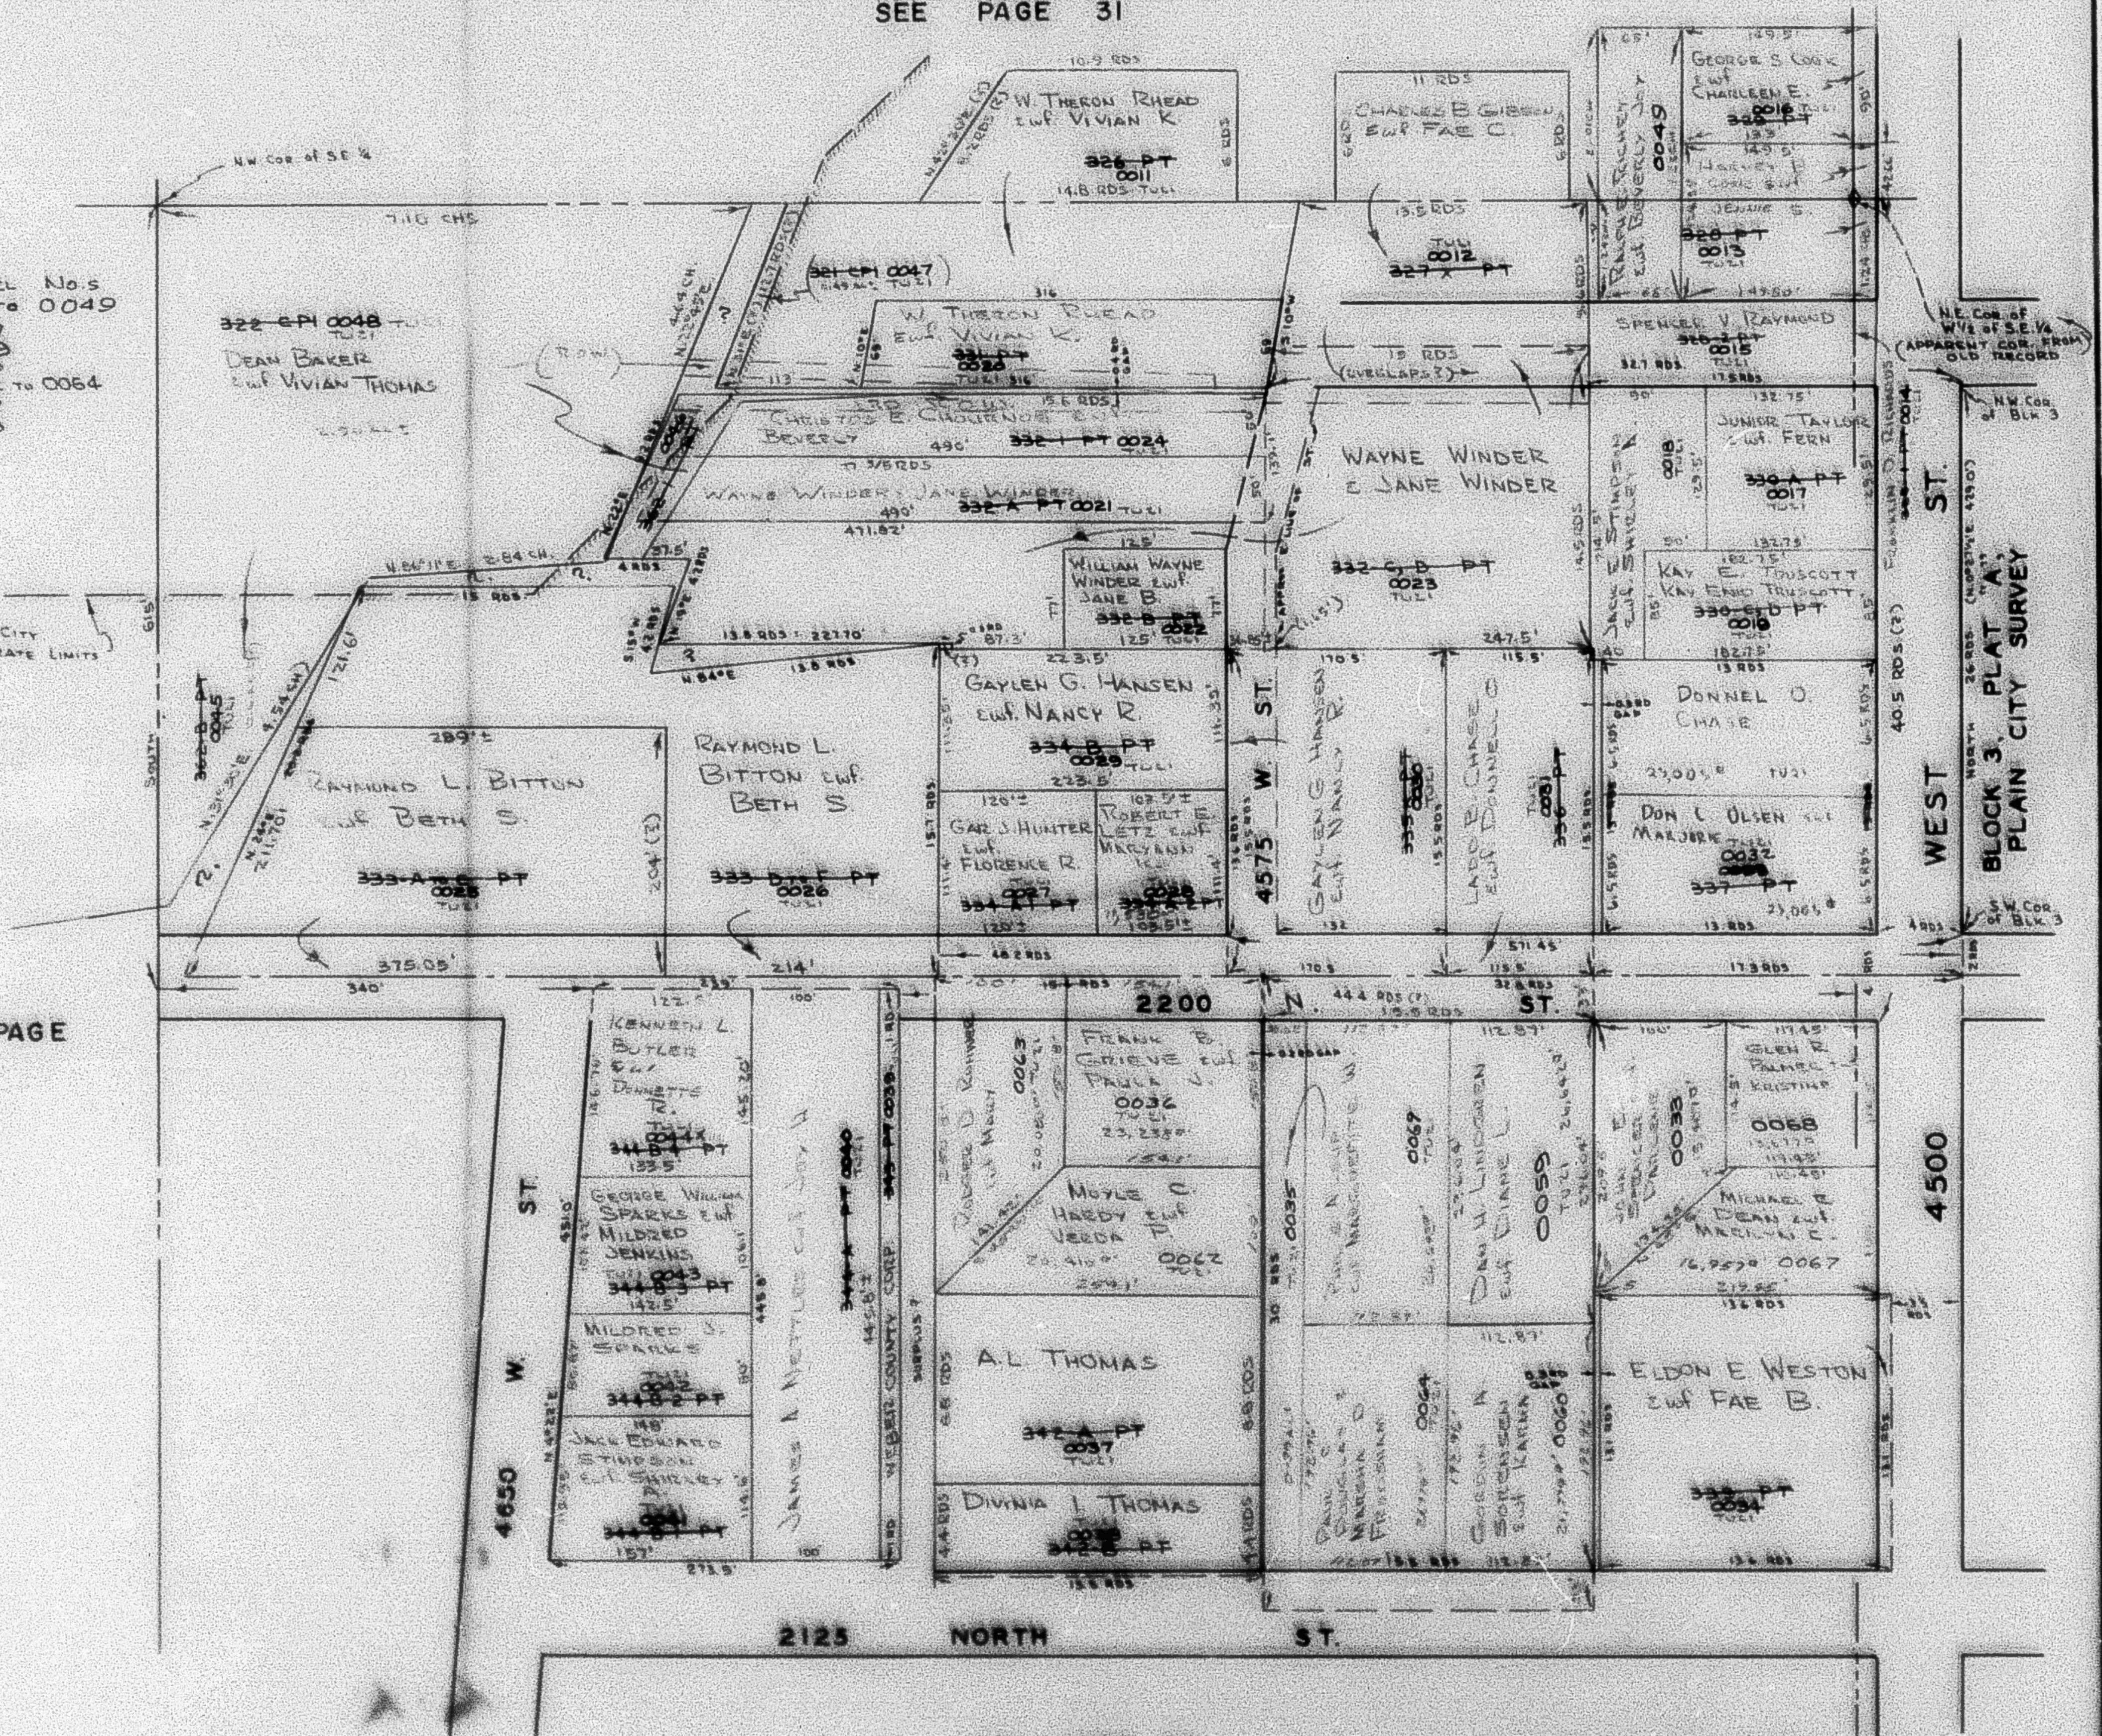

SEE PAGE 32

NOTE: SOME DESCRIPTIONS CONFLICT, DUE TO THE ARBITRARY SET OF BEGINNING POINTS BETWEEN THE NE CORNER OF THE W/2 OF THE SE 1/4 OF SEC 32 AND THE SW CORNER OF BLOCK 3, PLAT 'A', PLAIN CITY SURVEY (JULY 30, 1900)