

PART OF S.E. 1/4
SECTION 32, T.7N., R.2W., S.L.B.&M.

32-1

TAXING UNIT 19, 21

PLAIN CITY DISTRICT

PREFIX 19-032

ALSO SEE P. 32-2

SCALE 1" = 100'


SEE PAGE 31

Parcel No. 5
0011 to 0049
0057
0059
0060
0062 to 0064
0067
0068

Plain City
Corporate Limits

SEE PAGE

33

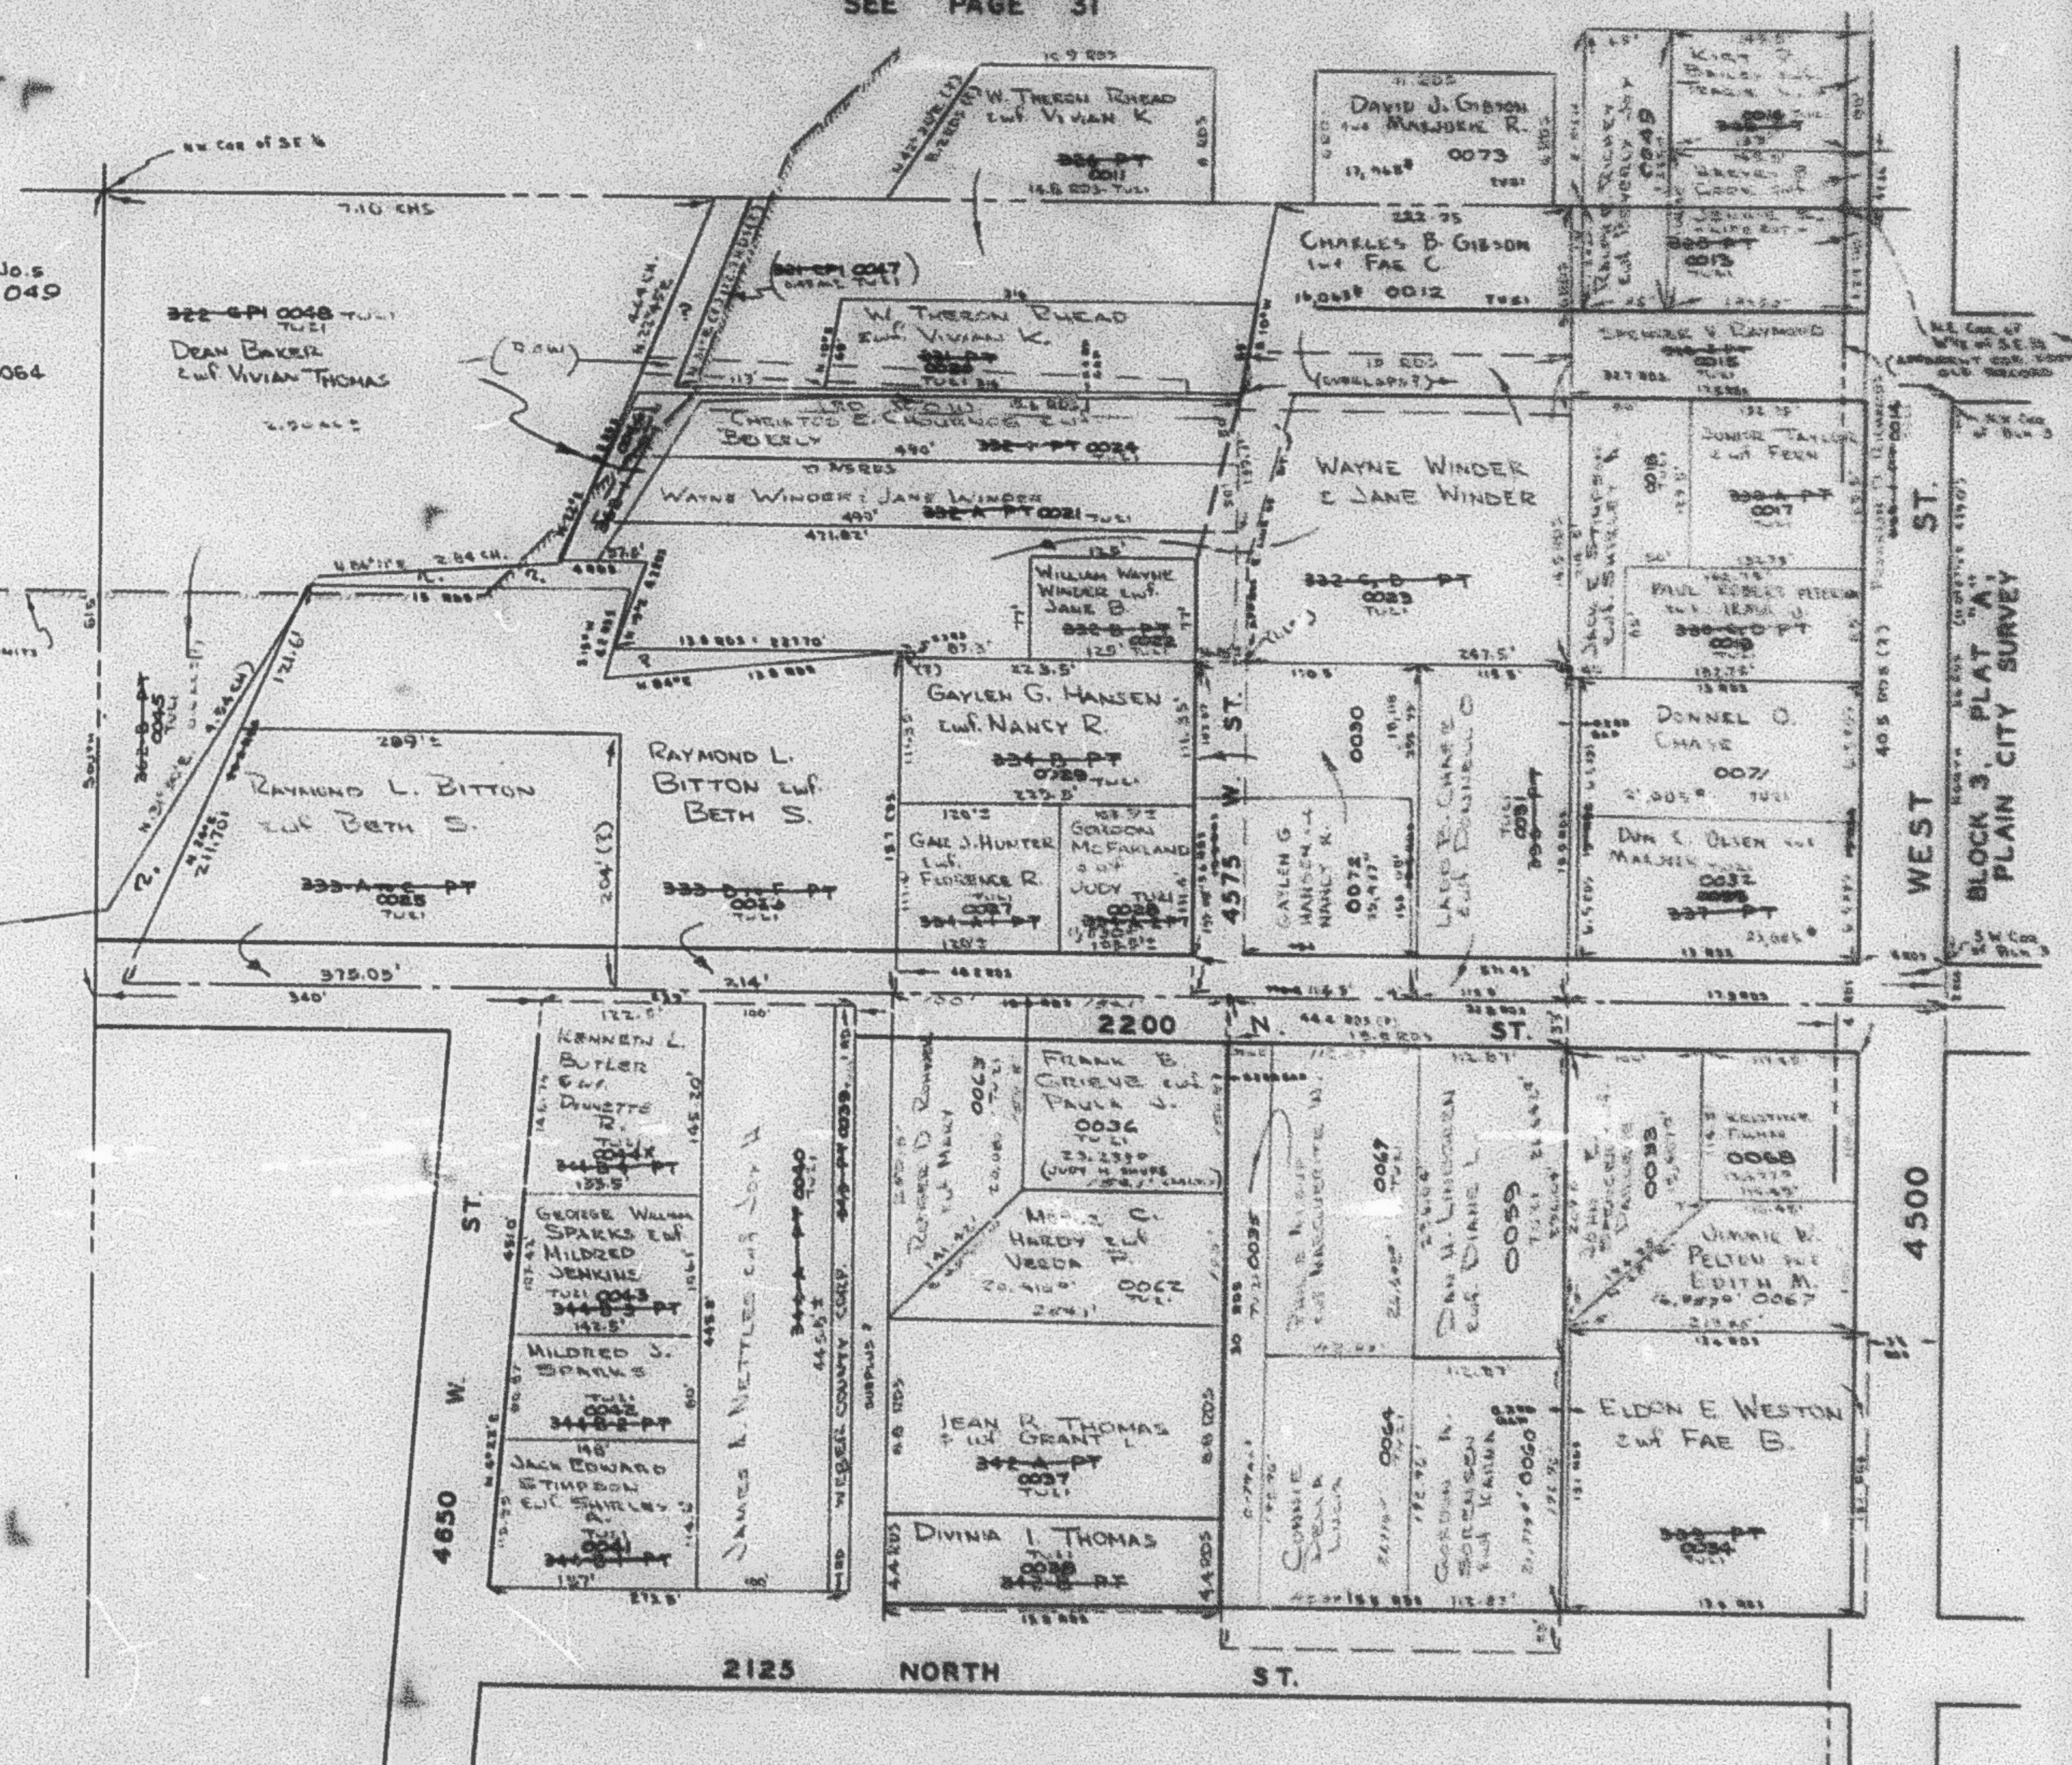

SEE PAGE 32

NOTE: SOME DESCRIPTIONS COMFLICT, DUE TO THE ARBITRARY SET OF BEGINNING POINTS BETWEEN THE NE CORNER OF THE 1/4 OF THE S.E. 1/4 OF SEC. 32 AND THE S.W. CORNER OF BLOCK 3, PLAT A, PLAIN CITY SURVEY (JULY 30, 1928)