

PART OF S.E.1/4
SECTION 32. T.7N., R.2W., S.L.B.&M.

TAXING UNIT-19.21

PLAIN CITY DISTRICT 8 PLAIN CITY

PREFIX-19-032
ALSO SEE P. 32-2


SCALE 1" = 100'

SEE PAGE 31

Plat No 2
0011 to 0049
0057
0059
0060
0062 to 0084
0087
0088

SEE PAGE
33

T

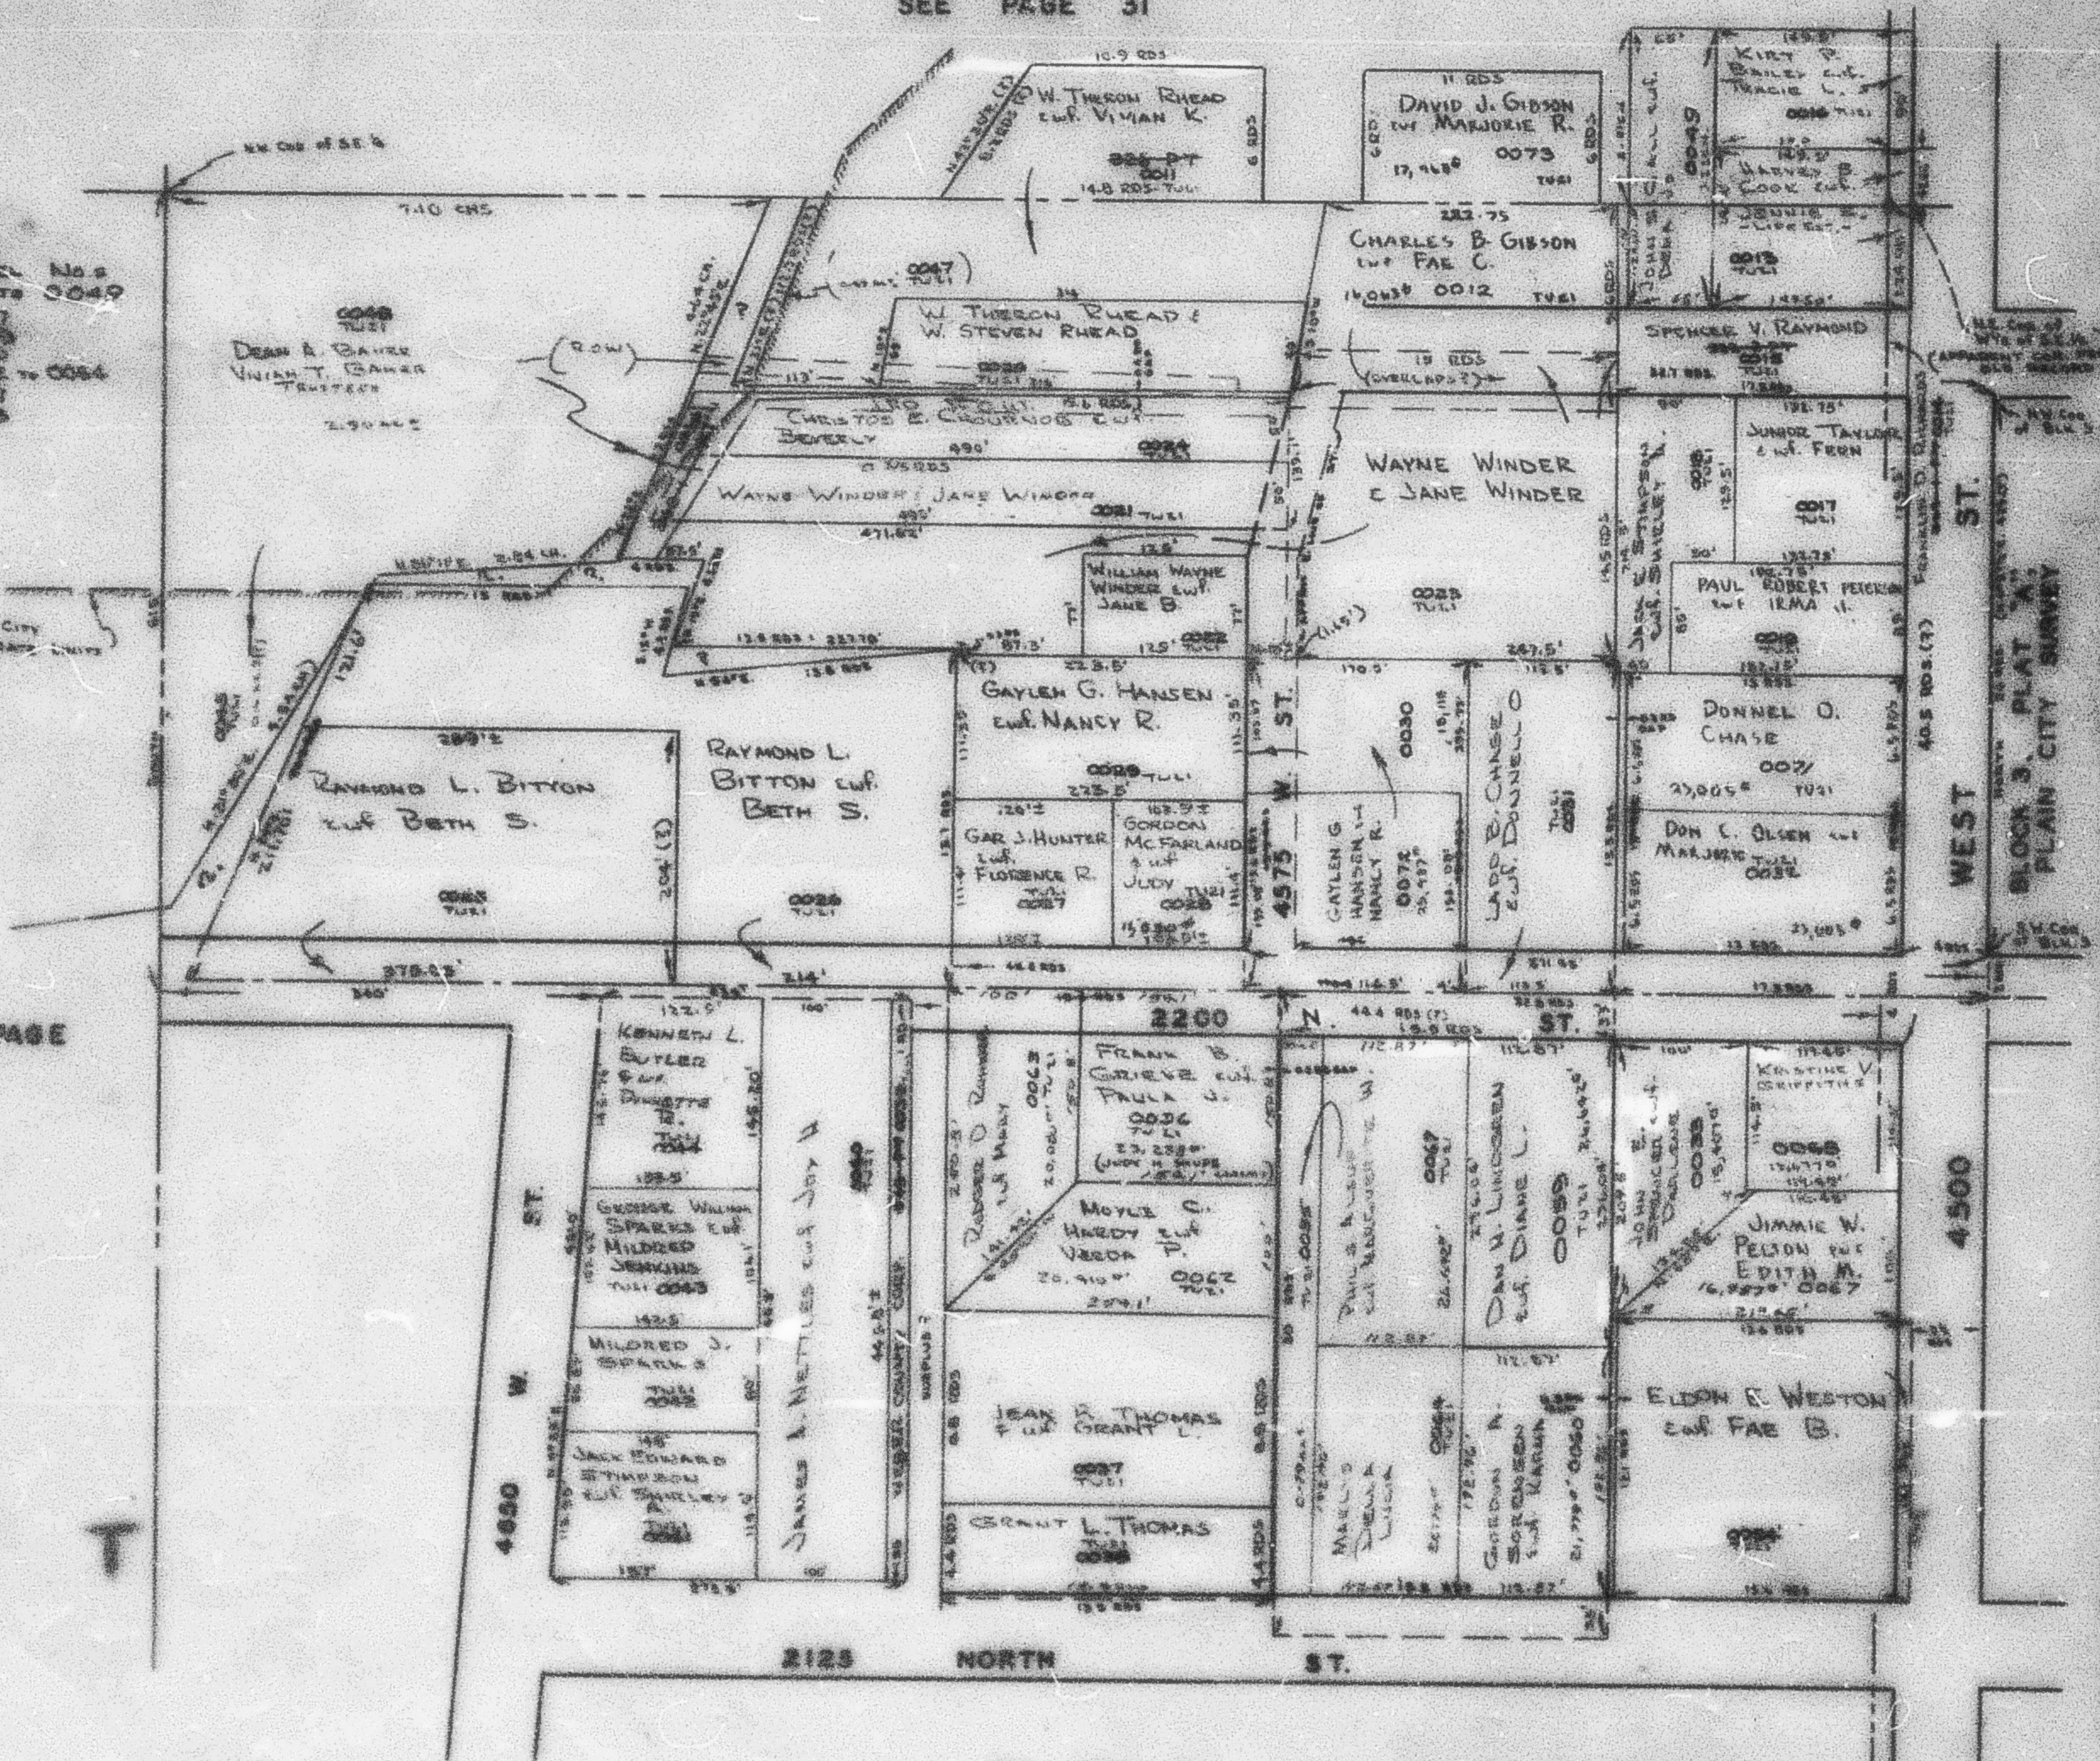

SEE PAGE 32

NOTE: SOME DESCRIPTIONS CONFLICT, DUE TO THE ARBITRARY SET OF BEGINNING POINTS BETWEEN THE NE CORNER OF THE W/4 OF THE S.E. 1/4 OF SEC 32 AND THE S.W. CORNER OF BLOCK 3, PLAT 'X', PLAIN CITY SURVEY (JULY 30, 1955)