

PART OF S.E. 1/4
SECTION 32, T.7N., R.2W., S.L.B.&M.

32-1

TAXING UNIT 19, 21

PLAIN CITY DISTRICT & PLAIN CITY

PREFIX 19-032

ALSO SEE P. 32-2

SCALE 1" = 100'

SEE PAGE 31

Parcel No.s
0011 to 0049
0057
0059
0060
0062 to 0064
0067
0068


0048
TULI
The DEAN A. BAKER FAMILY
LIMITED PARTNERSHIP

2.50 AC.

PLAIN CITY
CORPORATE LIMITS

SEE PAGE

33

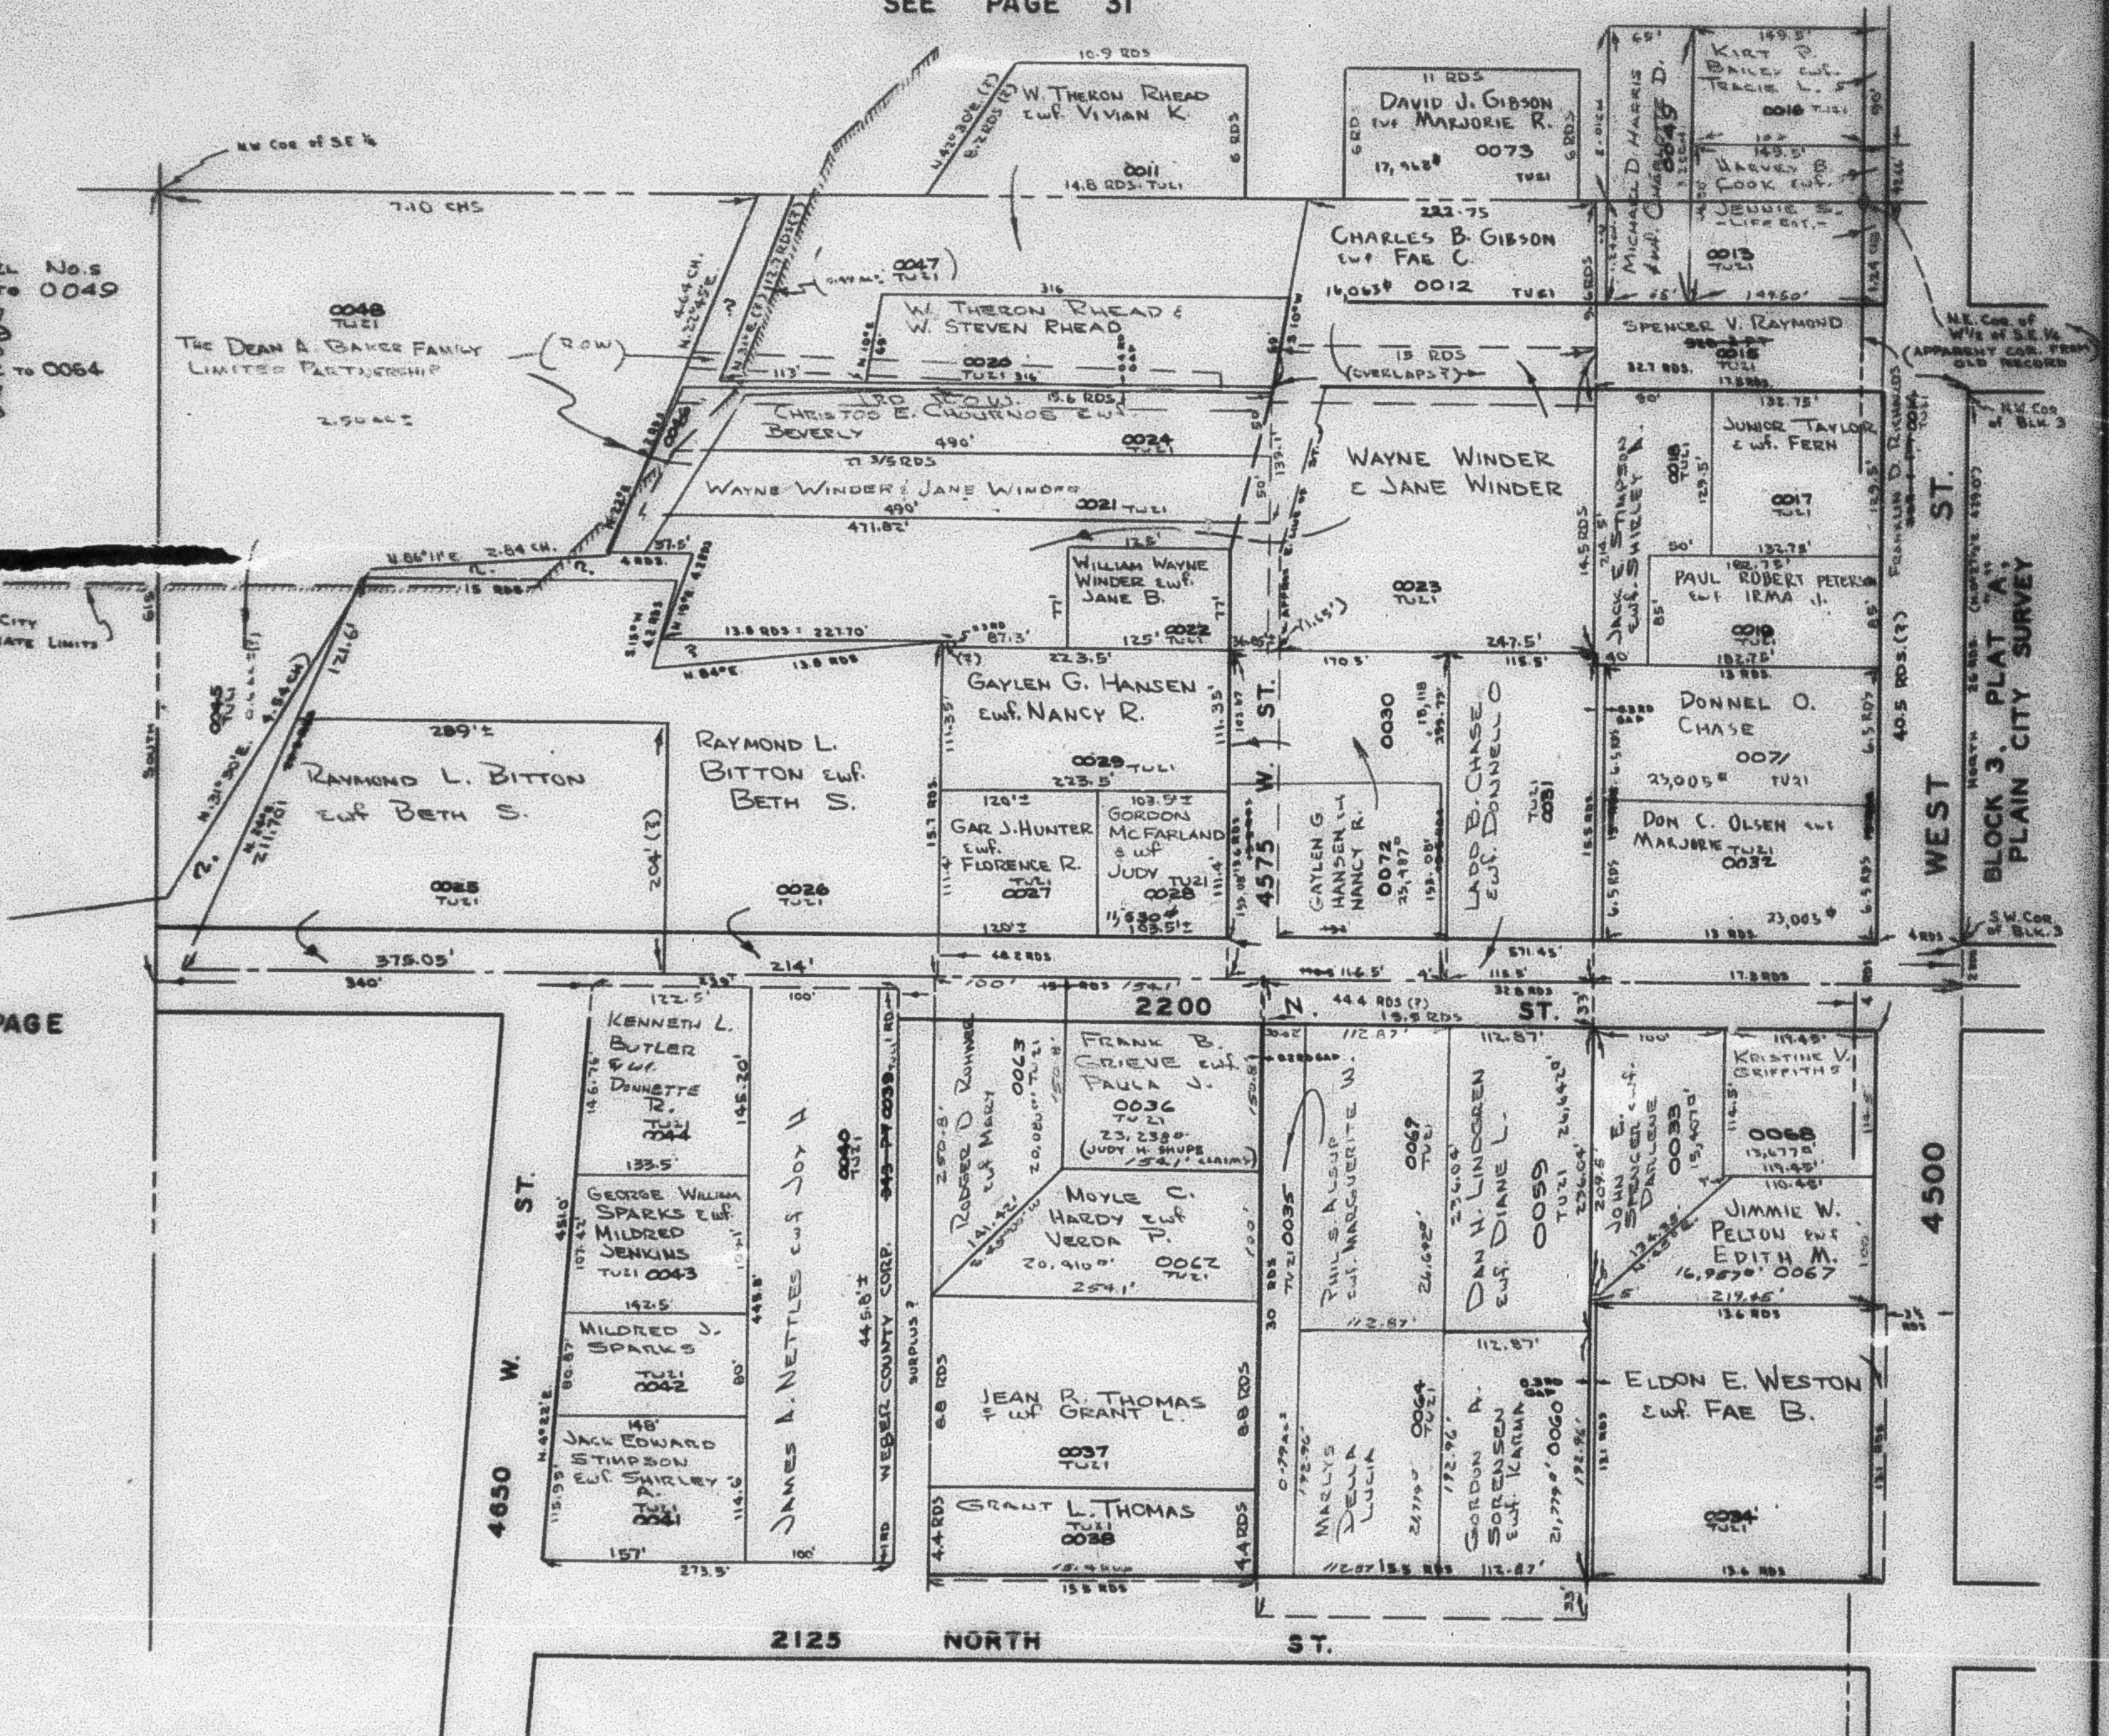

SEE PAGE 32

NOTE: SOME DESCRIPTIONS CONFLICT, DUE TO THE ARBITRARY SET OF BEGINNING POINTS BETWEEN THE NE CORNER OF THE W/2 OF THE SE 1/4 OF SEC 32 AND THE SW CORNER OF BLOCK 3, PLAT "A", PLAIN CITY SURVEY, (JULY 30, 1968)