

PART OF S.E. 1/4
SECTION 32 T.7N., R.2W., S.L.B. & M.


32-2

TAXING UNIT: 21

SCALE 1" = 100'

PREFIX: 19-032

SEE P. 32-1

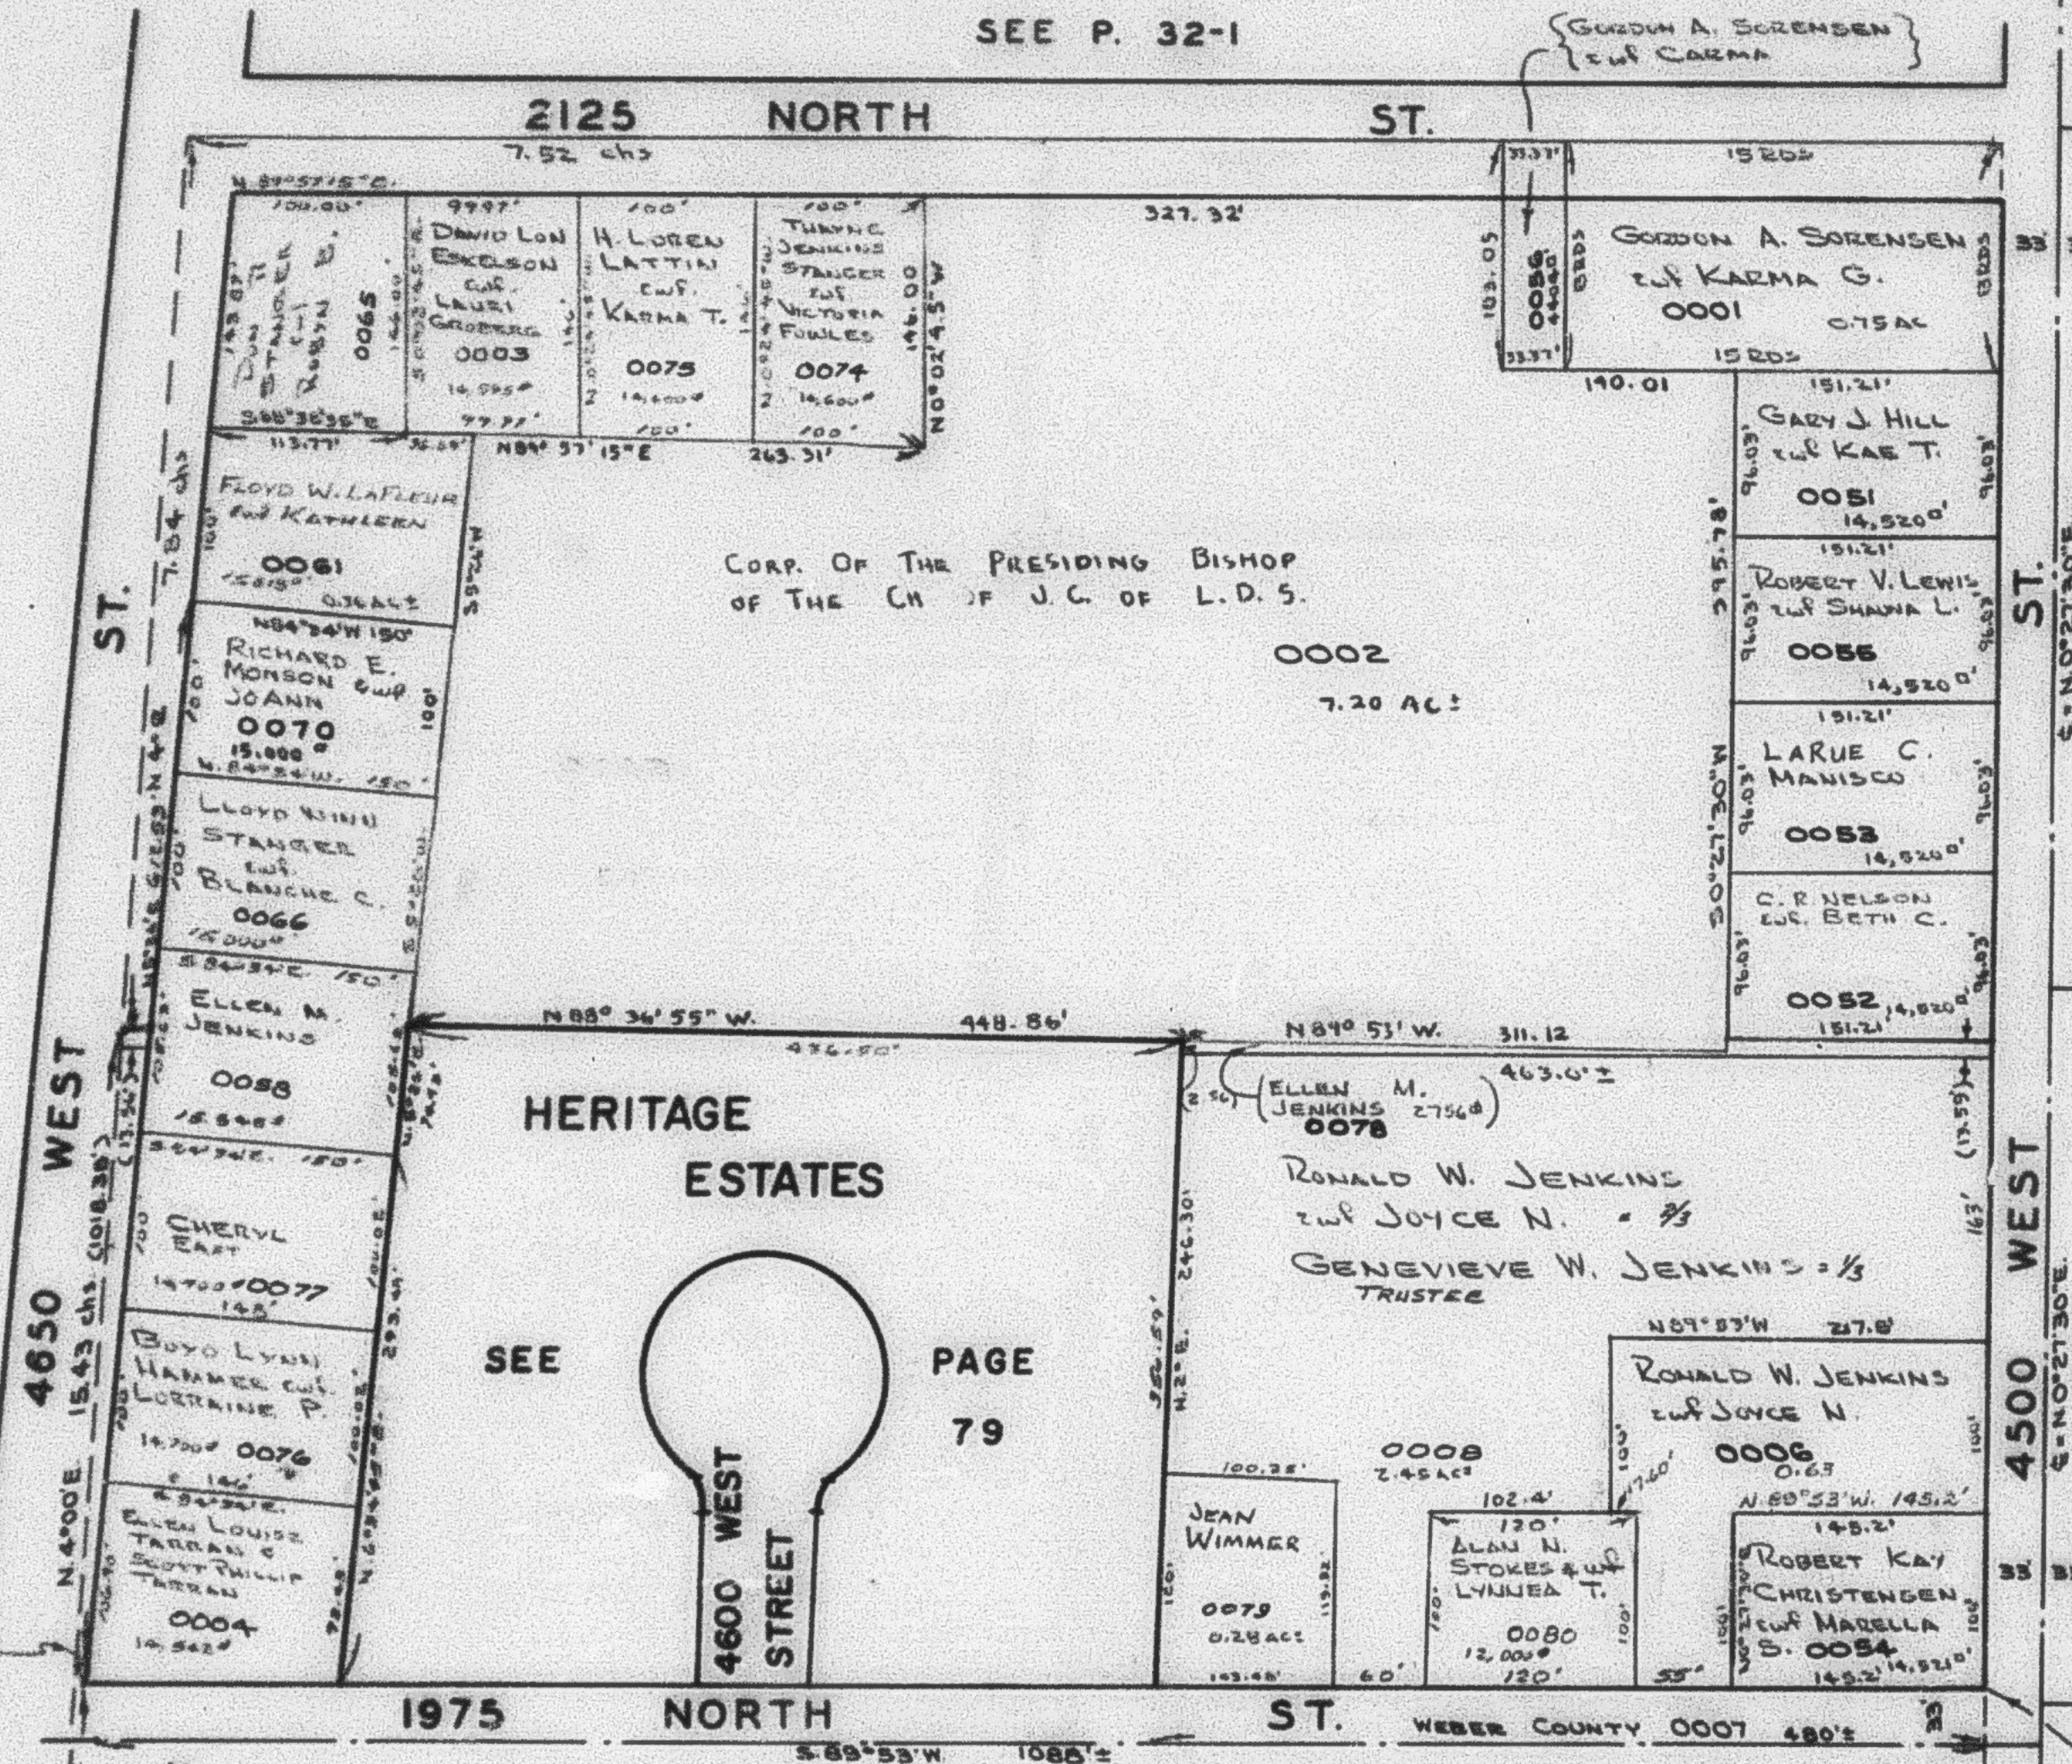

PARCEL NOS.
0001 TO 0008
0050 TO 0056
0058
0061
0065
0066
0070
0074 TO 0076
0077
0078
0079
0080

SEE BOOK 24, P. 58

SEE BOOK 24, P. 59

W. 80 rods, N. 38.6 rods +
E. 4.18 ft from the S.E. Cor.
of S.E. 1/4 of Sec. 32.

SEE P. 32

SEE P. 33

SW Cor. of S.E. 1/4 of Sec. 32, T.7N., R.2W.

R.E. 9-10-76