

PART OF S.E.1/4
SECTION 32, T.7N., R.2W., S.L.B.&M.

32-1

TAXING UNIT: 19, 21

PLAIN CITY DISTRICT & PLAIN CITY


PREFIX: 19-032
ALSO SEE P. 32-2

SCALE 1" = 100'

SEE PAGE 31

PARCEL No. 5
0011 to 0049
0057
0059
0060
0062 to 0064
0067
0068

SEE PAGE
33

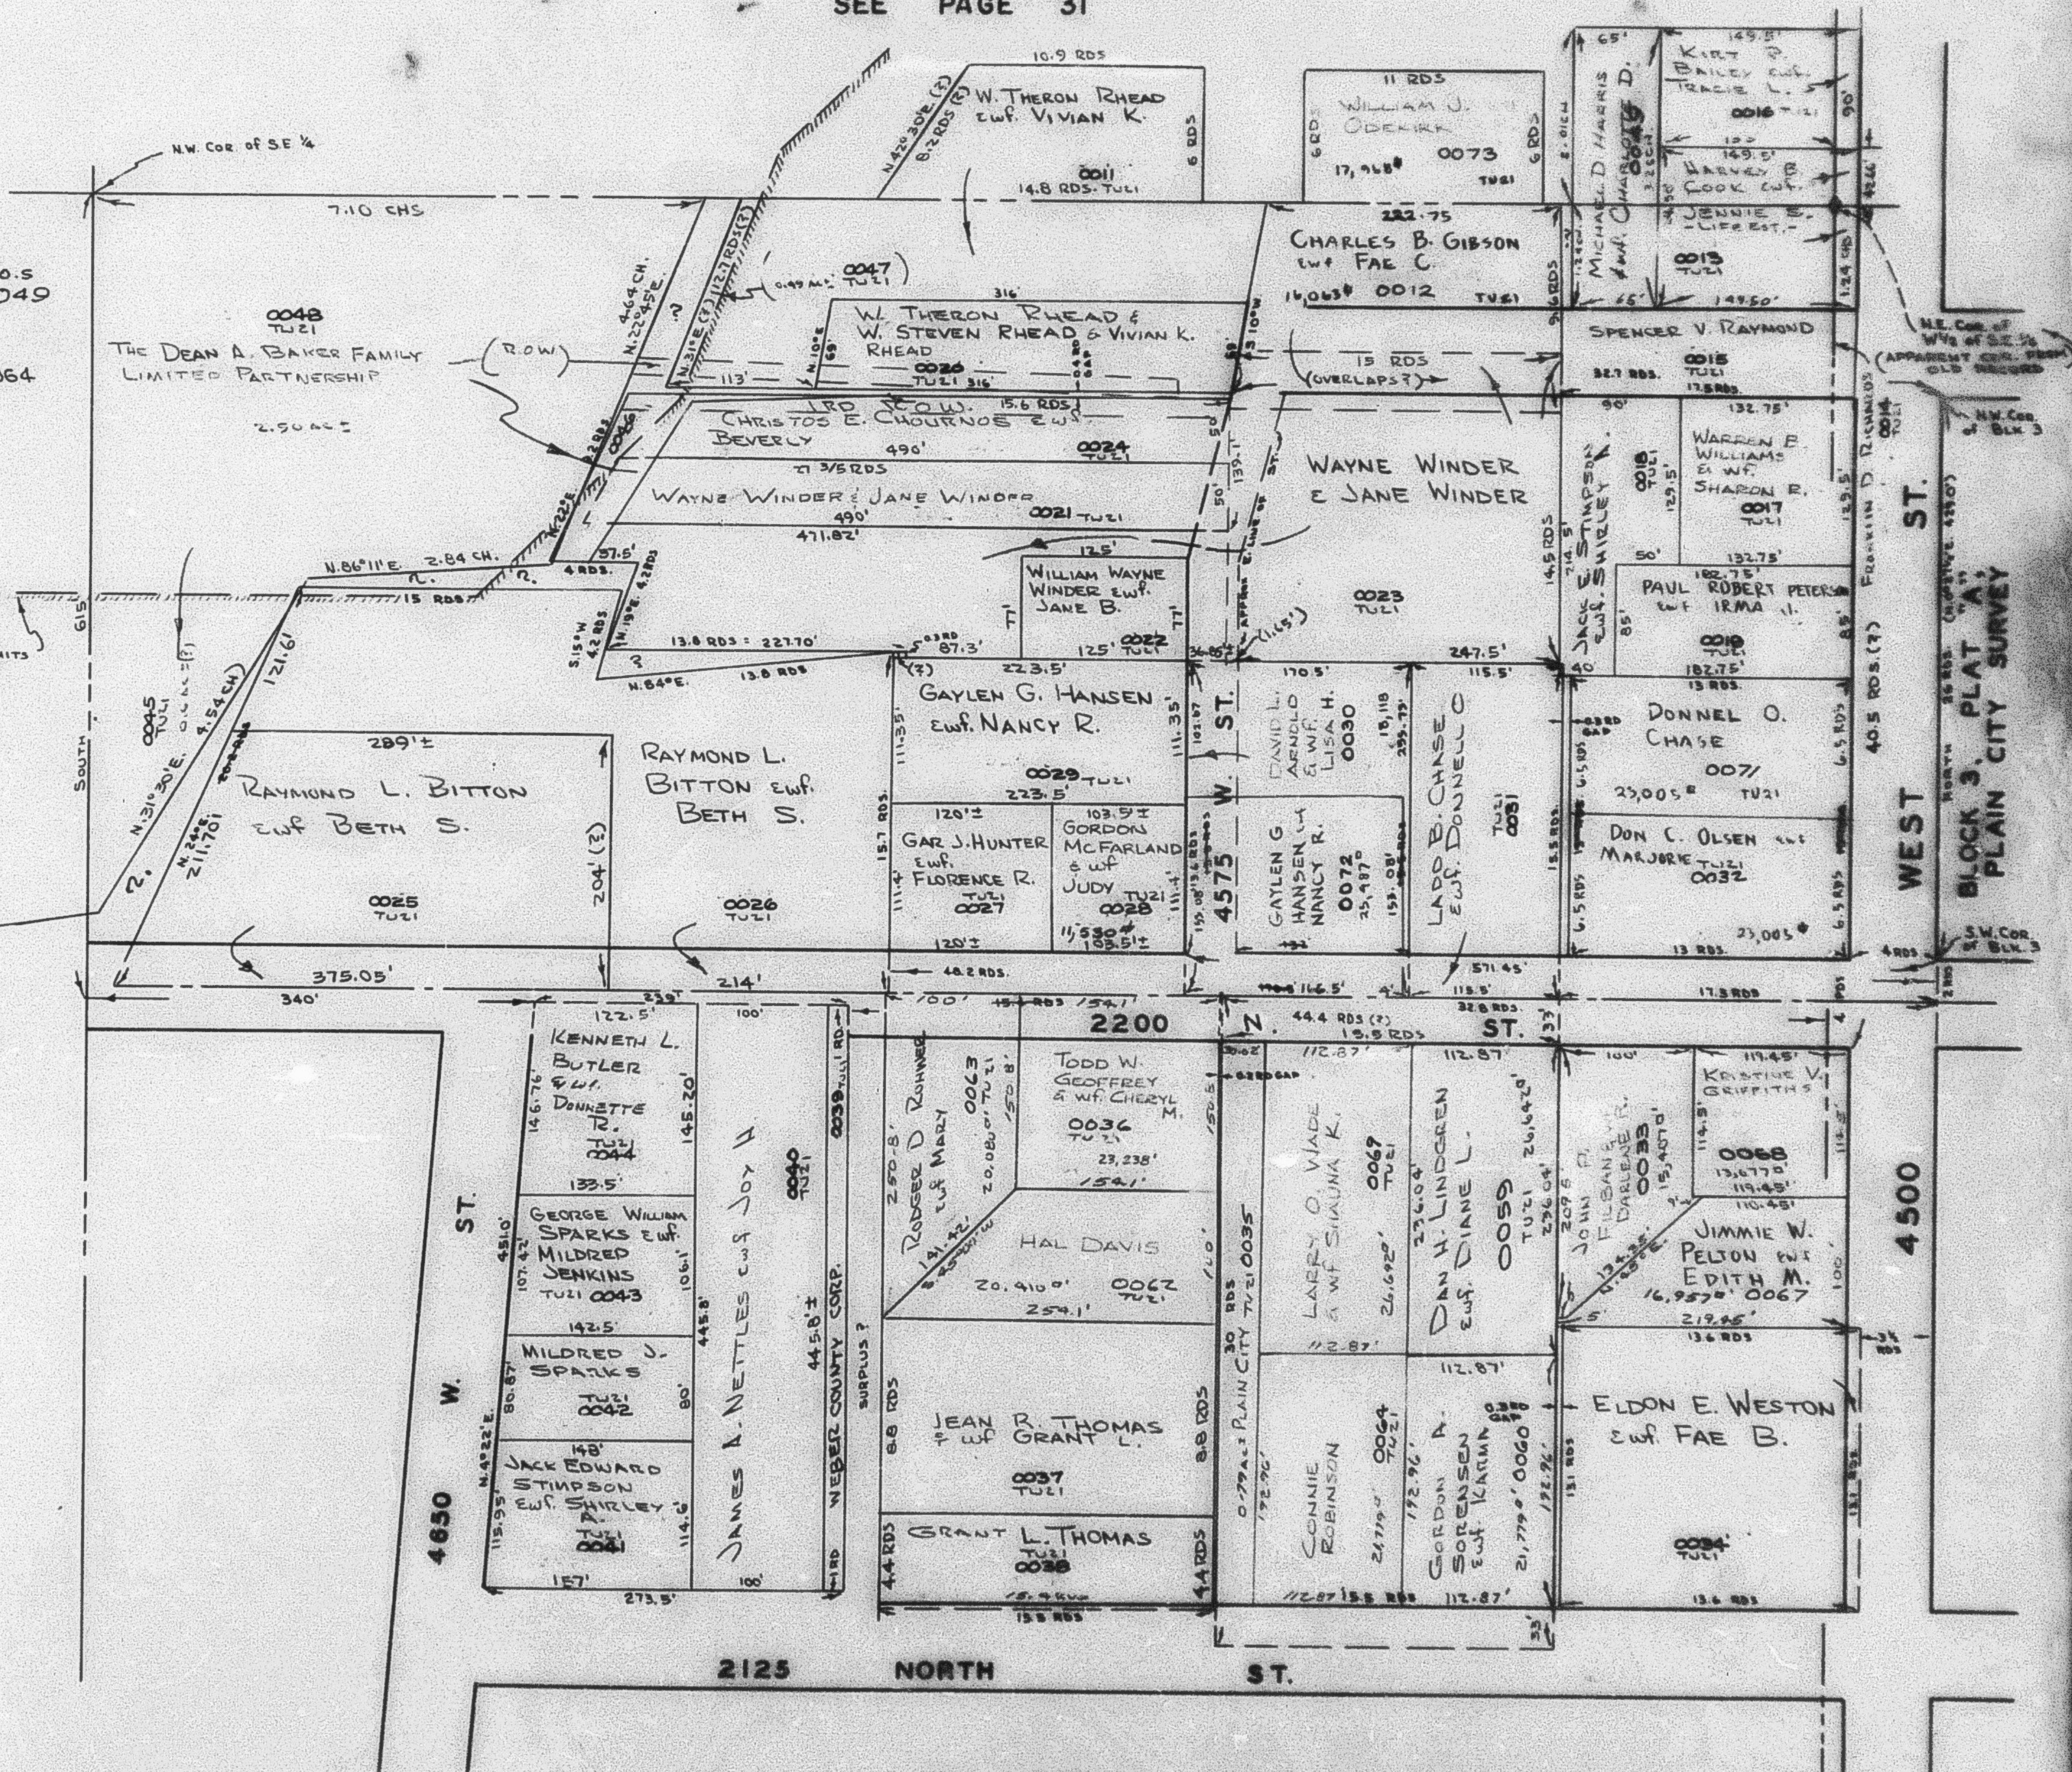

SEE PAGE 32

NOTE: SOME DESCRIPTIONS CONFLICT, DUE TO THE ARBITRARY SET OF BEGINNING POINTS BETWEEN THE N.E. CORNER OF THE S.E. 1/4 OF SEC. 32 AND THE S.W. CORNER OF BLOCK 3, PLAT 'A', PLAIN CITY SURVEY, (JULY 30, 1968)