

S.W. 1/4 OF

SECTION 34, T.7N.,R.2W., S.L.B.&M.

38

TAXING UNIT 19,21


TOWN OF PLAIN CITY & PLAIN CITY DISTRICT

PREFIX 19-038

PLAIN CITY CEMETERY DISTRICT
BONA VISTA WATER IMPROVEMENT DISTRICT

SCALE 1" = 200'

SEE P. 36

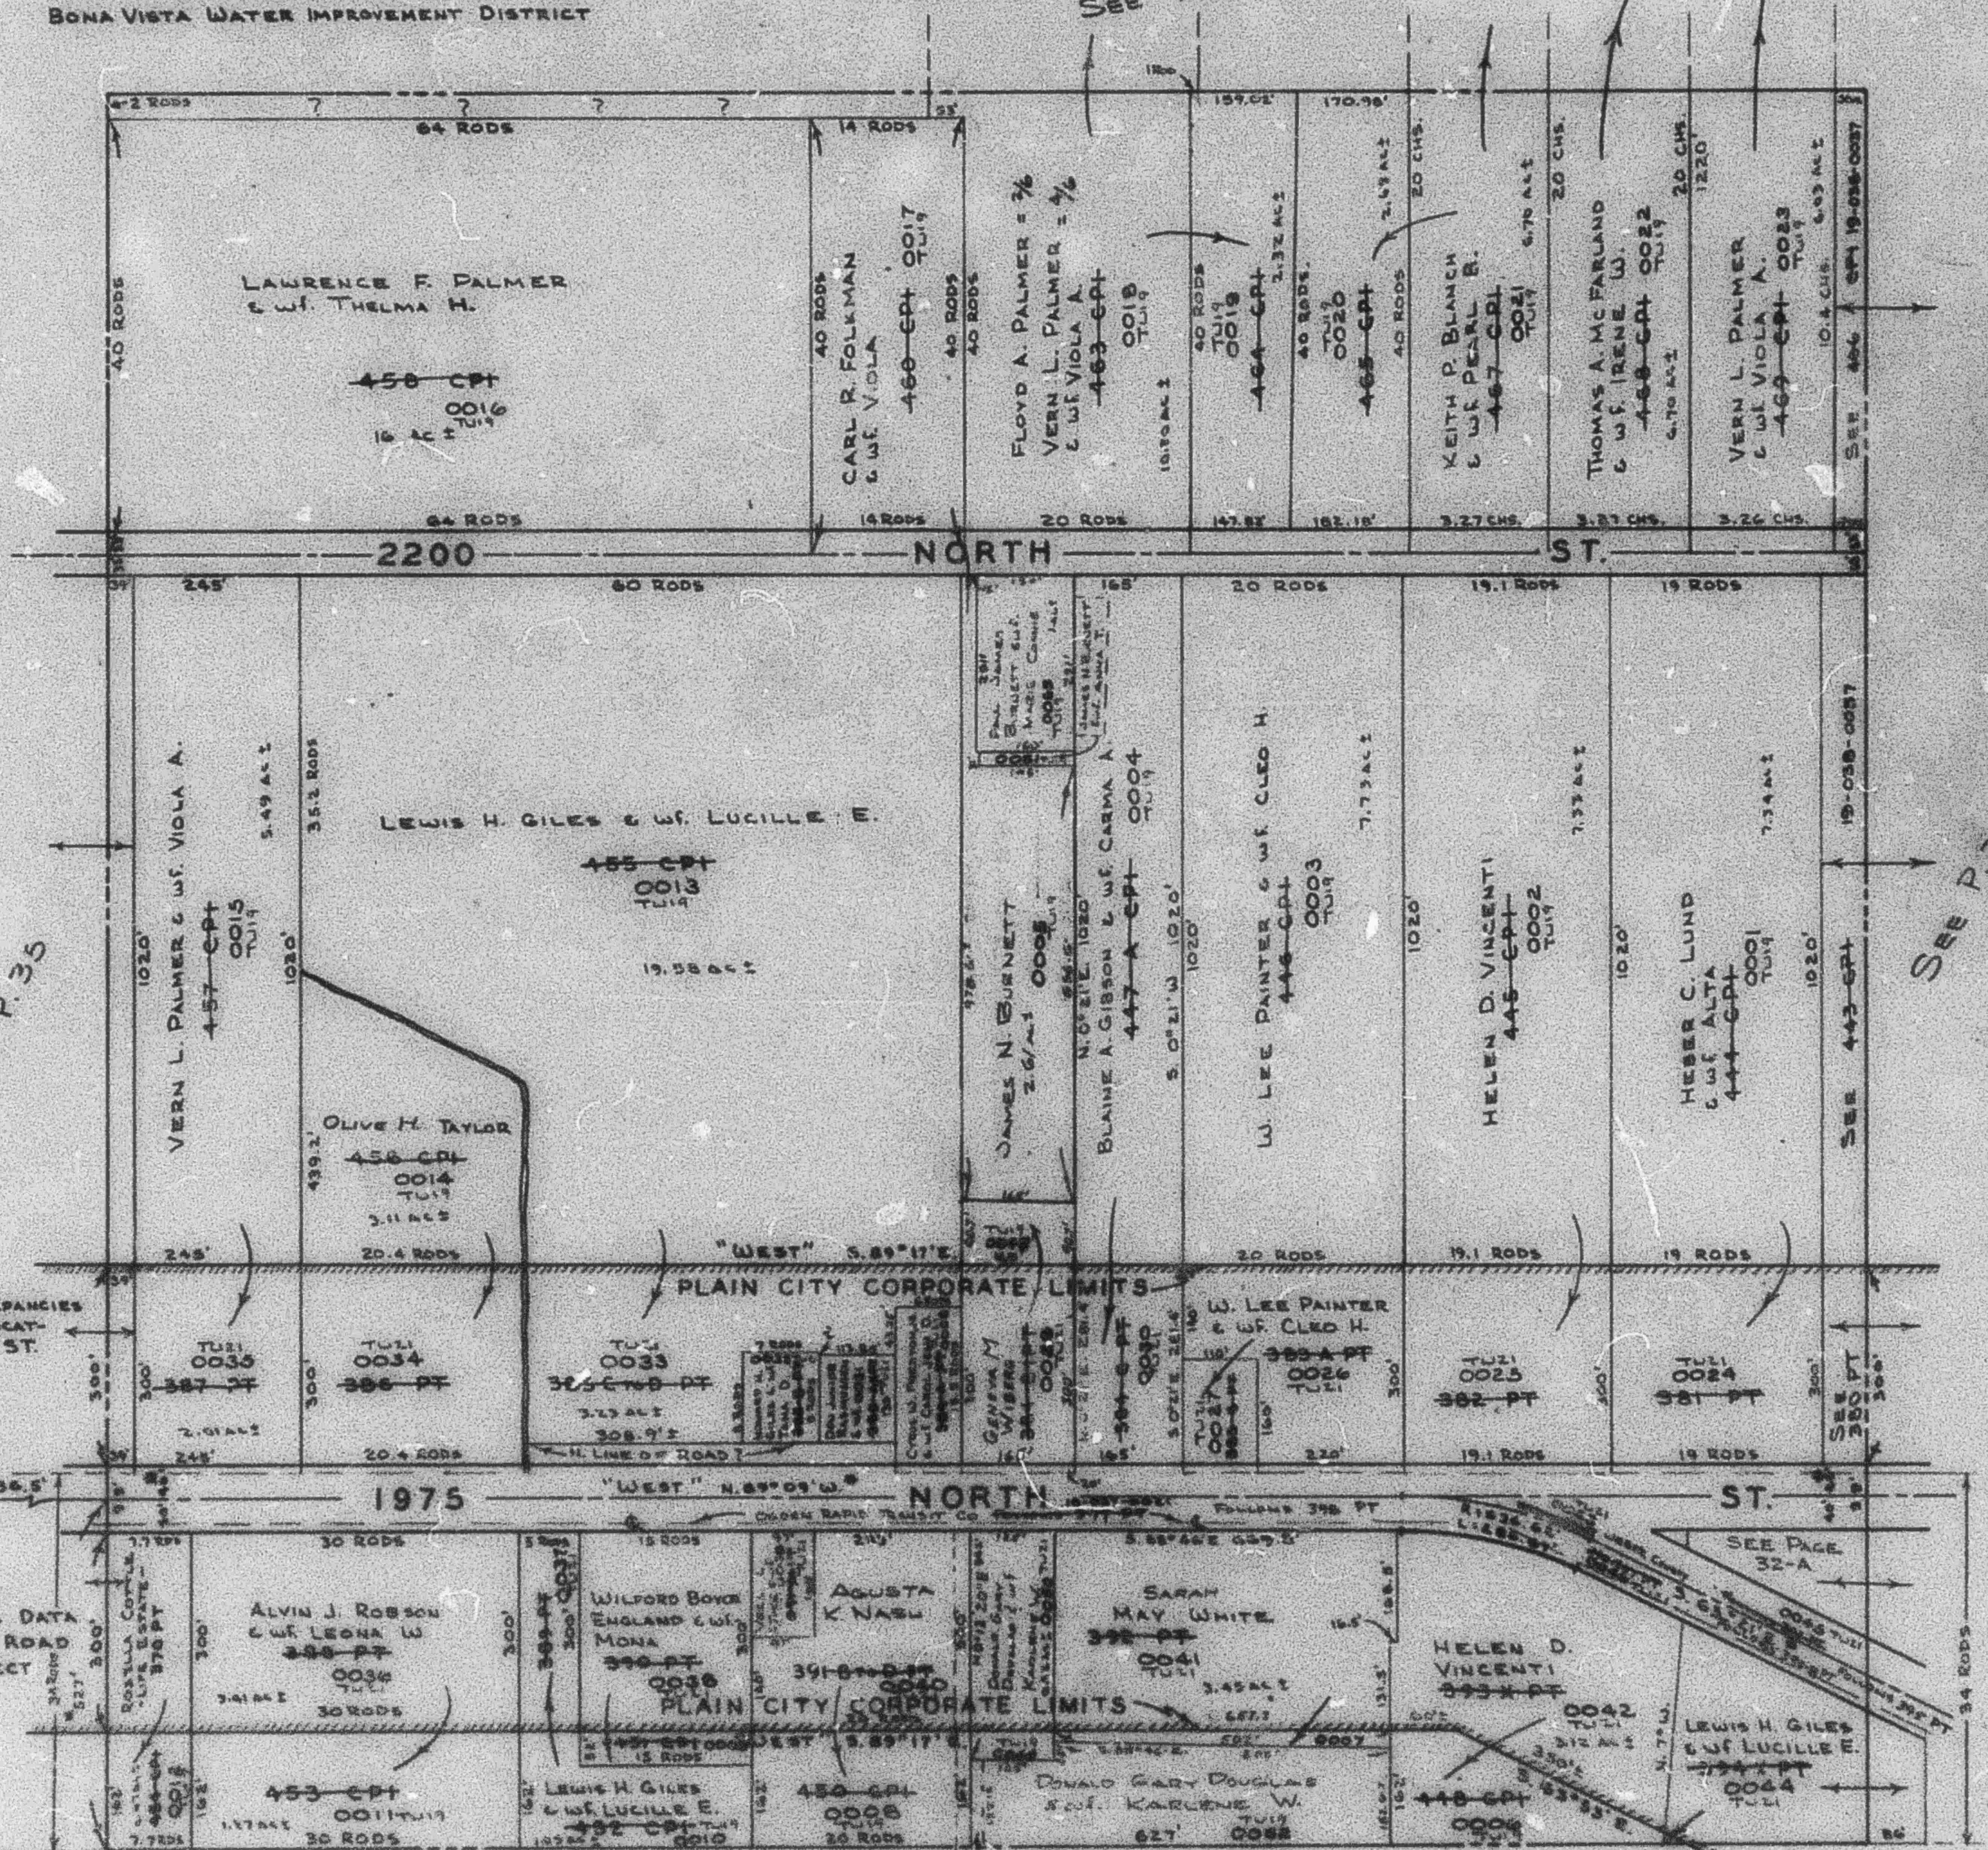

SEE P. 35

SEE P. 37

SEVERAL DISCREPANCIES
EXIST ON THE LOCAT-
ION OF 1975 N. ST.

CO. MT.
NO. 36

*NOTE: BASIC DATA
FROM STATE ROAD
COMM. PROJECT
S-0542 (2)

SEE PAGE
32-A

19

SEE BOOK 15, P. 9

J.C.F. 6-65