

S.W. 1/4 OF

38

SECTION 34, T.7N.R.2W., S.L.B.&M.

TAXING UNIT 19,21

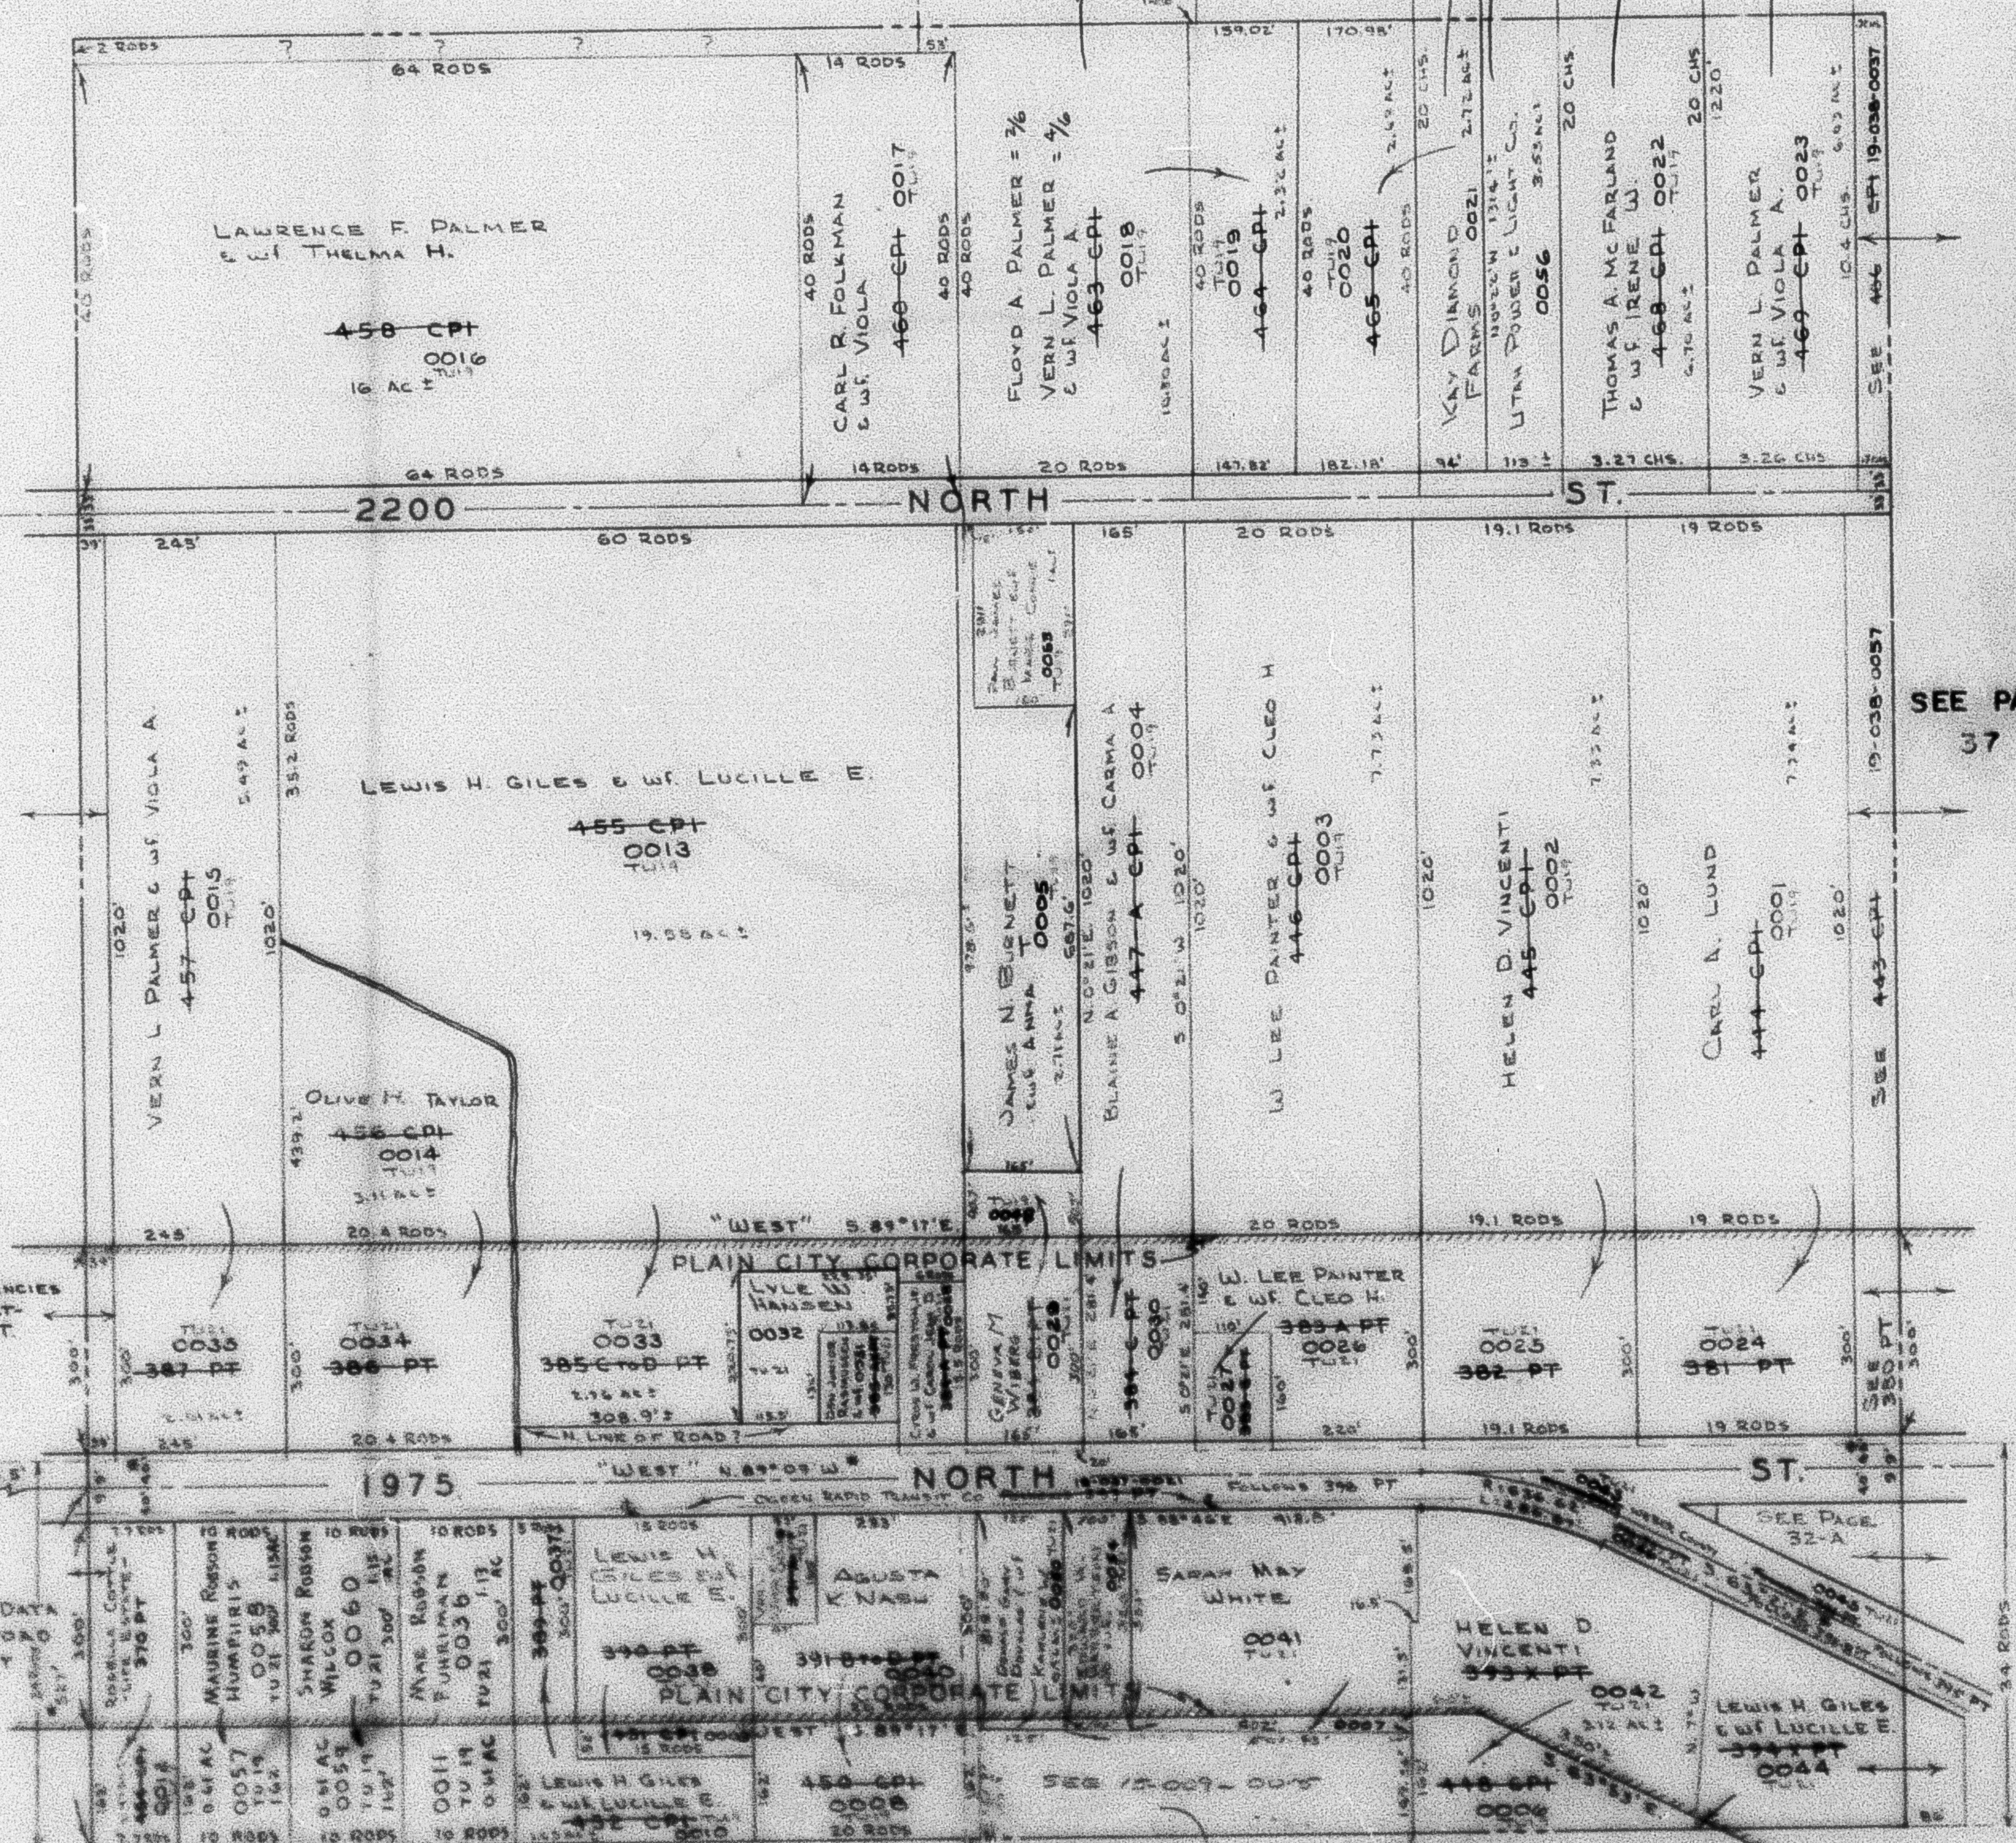
TOWN OF PLAIN CITY & PLAIN CITY DISTRICT

PREFIX 19-038

SCALE 1" = 200'

PLAIN CITY CEMETERY DISTRICT
BONA VISTA WATER IMPROVEMENT DISTRICT

SEE PAGE 36

SEE PAGE
35SEE PAGE
37SEVERAL DISCREPANCIES
EXIST ON THE LOCAT-
ION OF 1975 N. ST.CO. MT.
NO. 36*NOTE BASIC DATA
FROM STATE ROAD
COMM. PROJECT
S-0582 (2)

19

SEE BOOK 15, PAGE 9

JCF 5-65