


S.W. 1/4 OF SECTION 34, T.7N., R.2W., S.L.B. & M.

TOWN OF PLAIN CITY & WEBER COUNTY

TAXING UNIT: 19,21,339,434,447

SCALE 1" = 200'

SEE PAGE 36

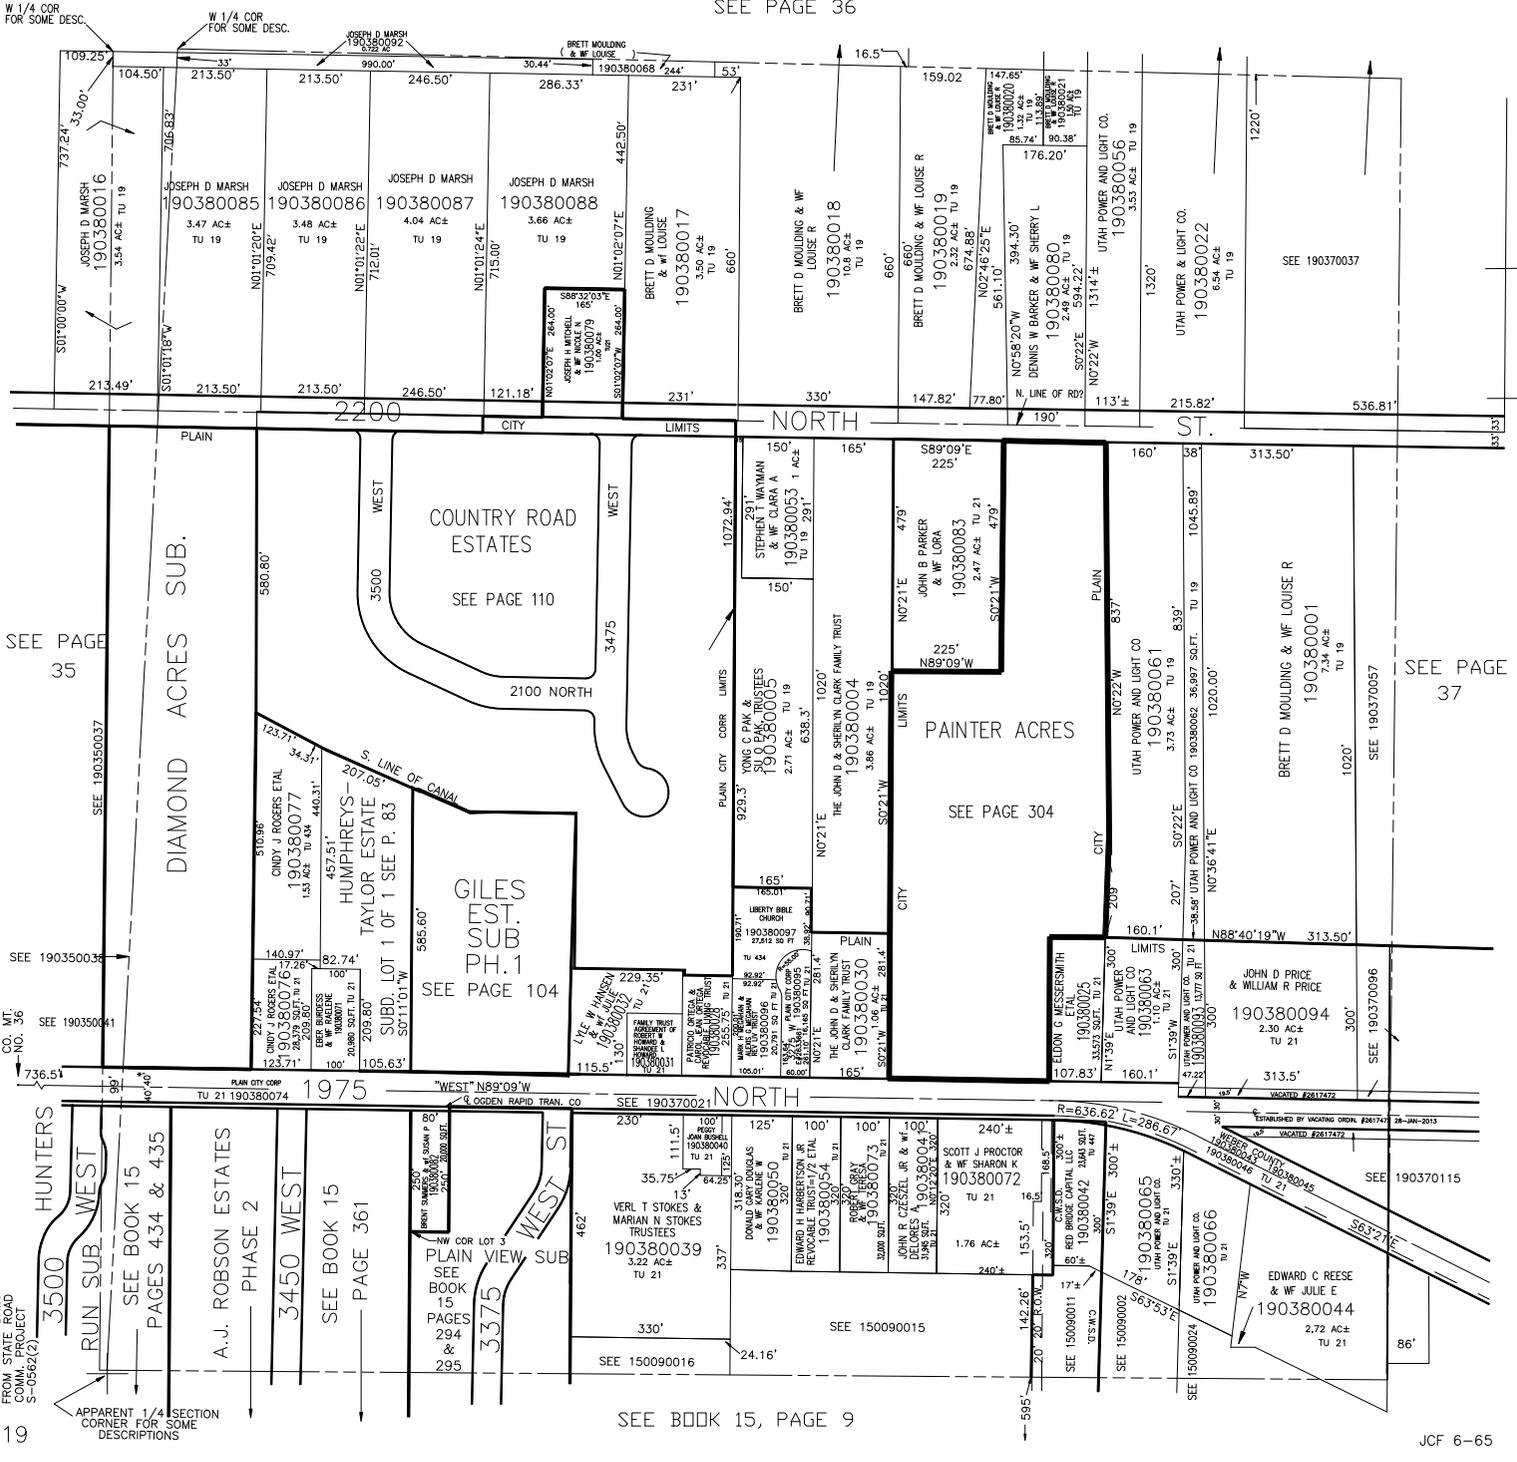

SEE PAGE 35

SEE PAGE 37

NOTE: BASIC DATA FROM STATE PLAT COMM. PROJECT S-0562(2)

HUNTERS 3500 RUN SUB. WEST SEE BOOK 15 PAGES 434 & 435

A.J. ROBSON ESTATES PHASE 2

3450 WEST SEE BOOK 15 PAGE 361

PLAIN VIEW SUB SEE BOOK 15 PAGES 294 & 295

3375 WEST ST

SEE BOOK 15, PAGE 9