

NE. 1/4
SECTION 36. T.7N., R.2W., S.L.B.&M.


TOWN OF PLEASANT VIEW, FARR WEST & HARRISVILLE DISTRICTS

TAXING UNITS: 01, 02, 11, 23, 45, 63, 17

SCALE 1"=260'

SEE P. 18-2

PREFIX 19-041
ALSO SEE P. 41-2, 3

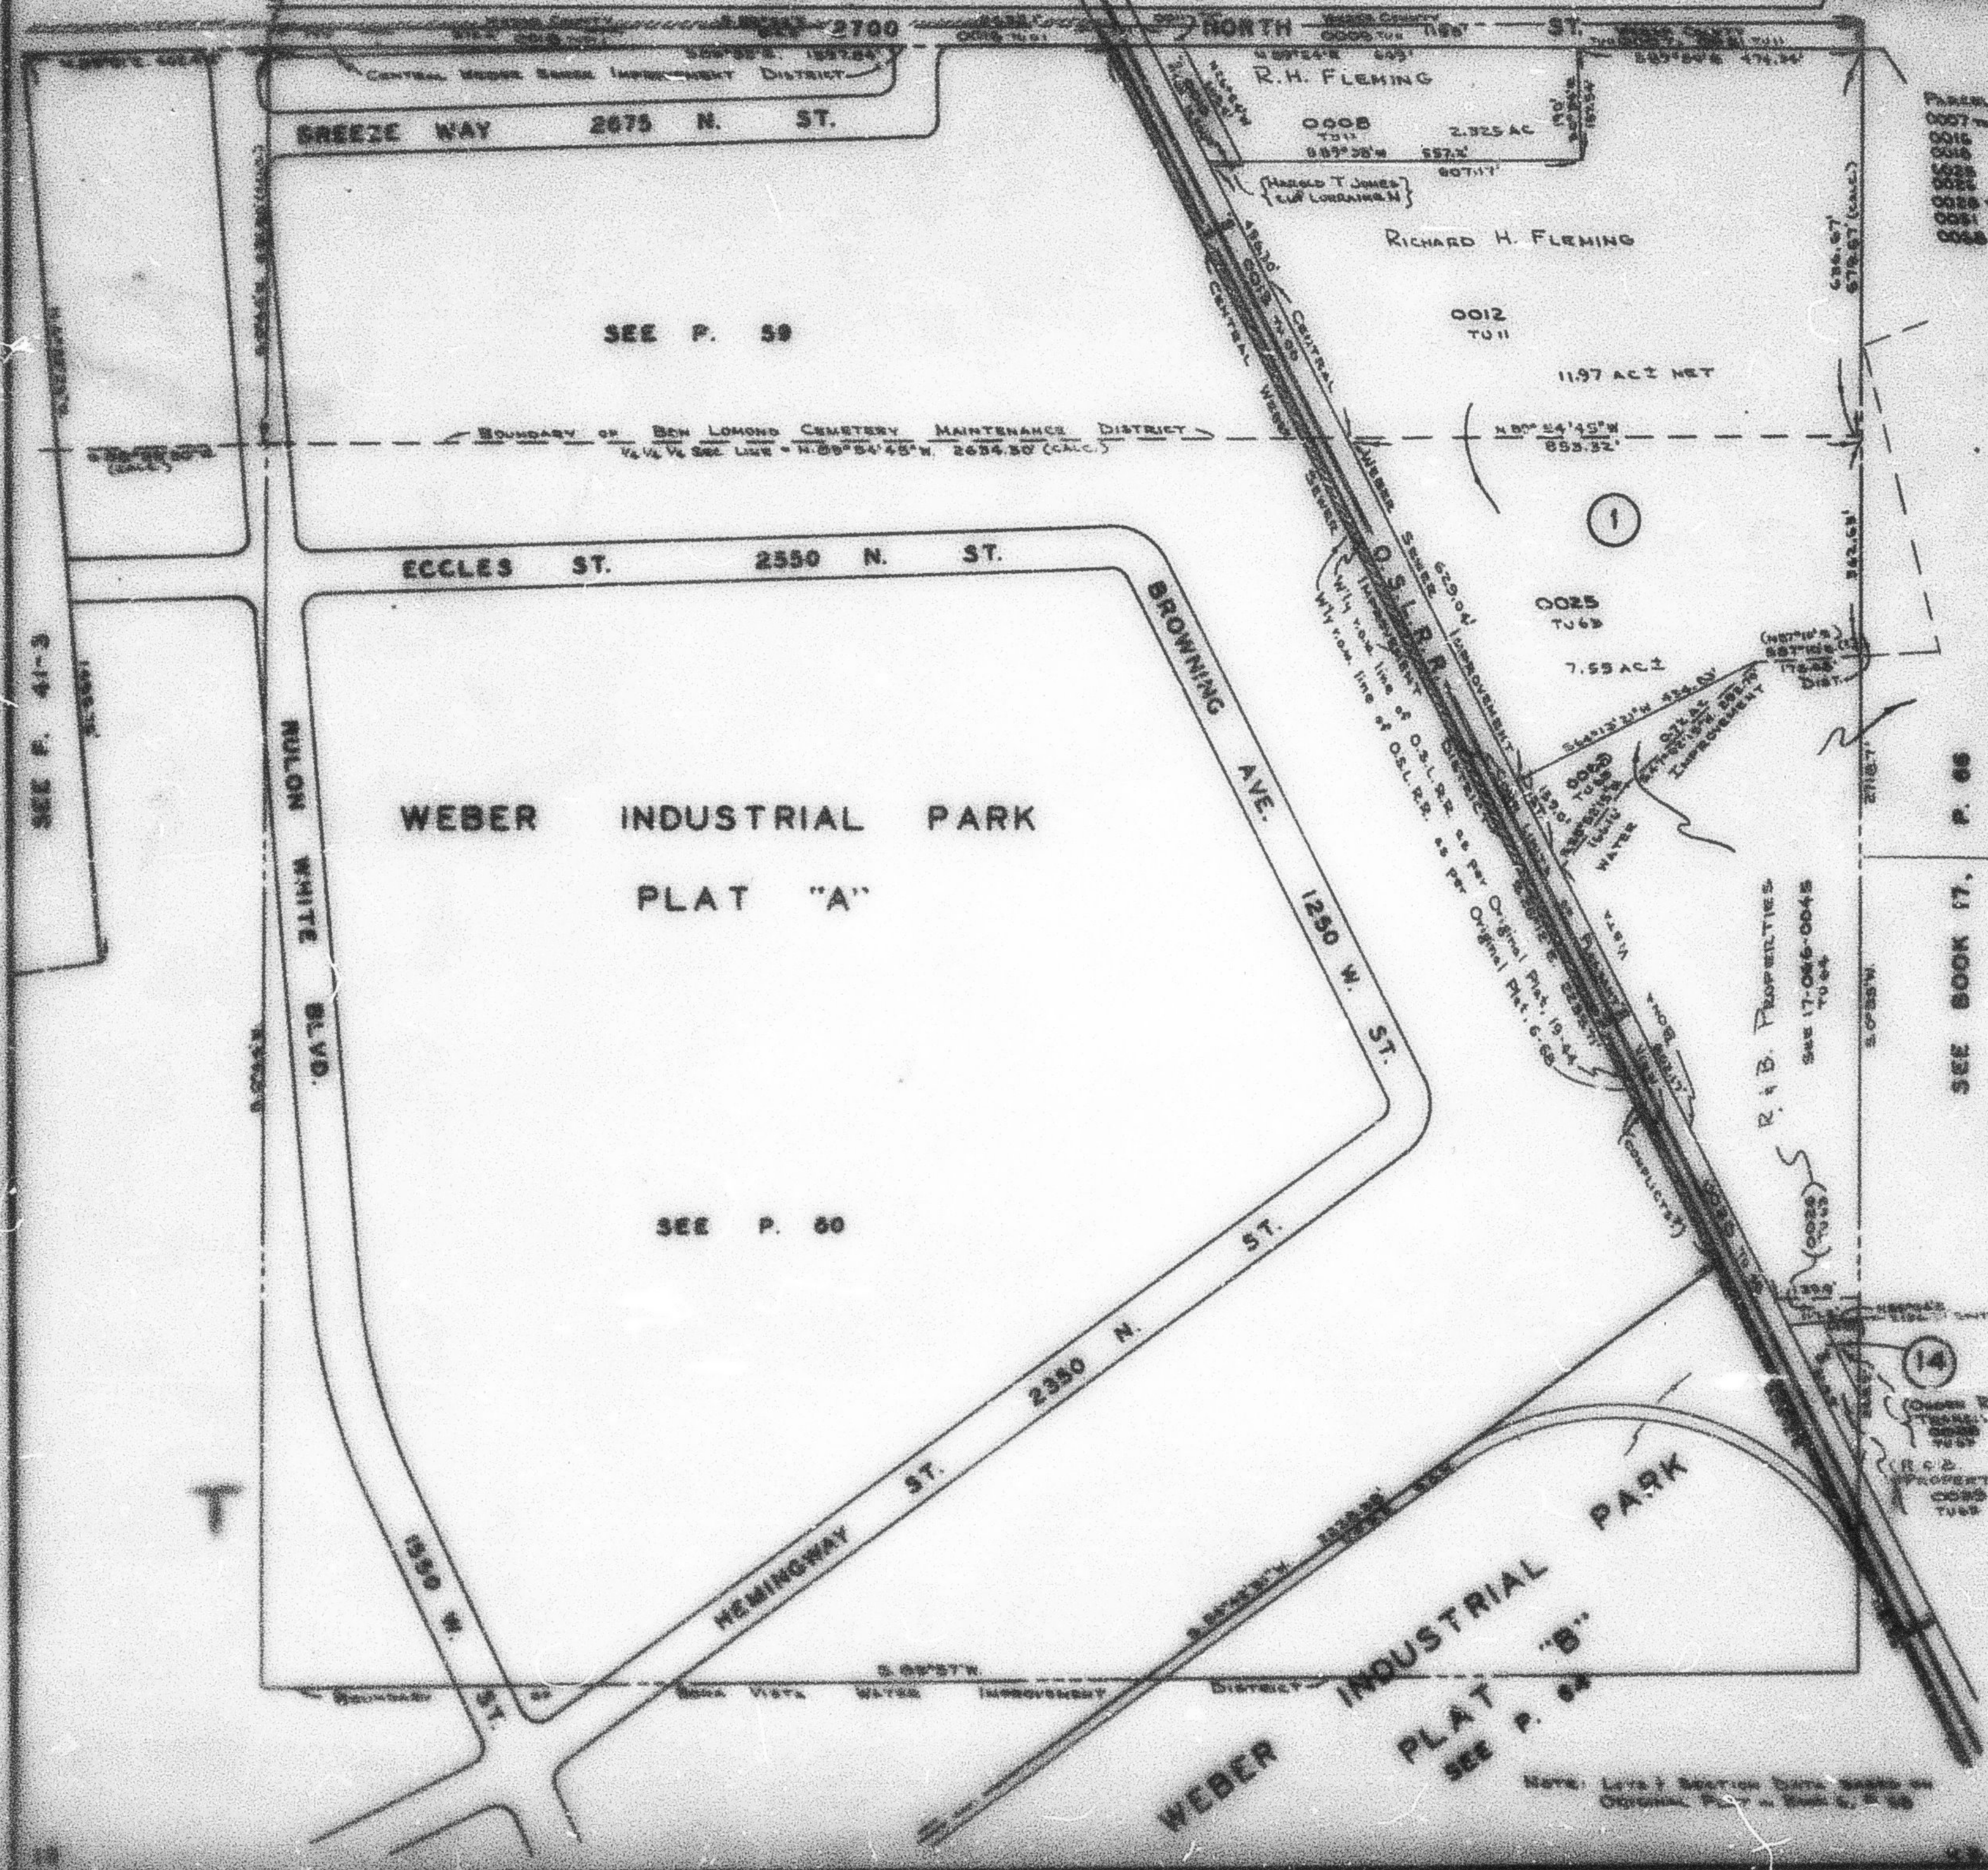

Parcel No.
0007 to 0012
0016
0018
0022
0023
0025 to 0030
0031
0032

SEE BOOK 17, P. 66

(14)
(Owner's)
TRAIL
0008
0009
(R.C.D. PROPERTIES)
0005
0006
0007

NOTE: LOTS 1 SECTION 36, T.7N., R.2W., S.L.B.&M. ARE SHOWN ON ORIGINAL PLAT IN BOOK 17, P. 66