

N.E. 1/4

41-1

SECTION 36, T.7N., R.2W., S.L.B.&M.


TOWN OF PLEASANT VIEW, FARR WEST & HARRISVILLE DISTRICTS

TAXING UNITS: 01, 06, 11, 23, 45, 63, 17

SCALE 1" = 200'

SEE P. 16-2

PREFIX: 19-041
ALSO SEE P. 41-2, 3

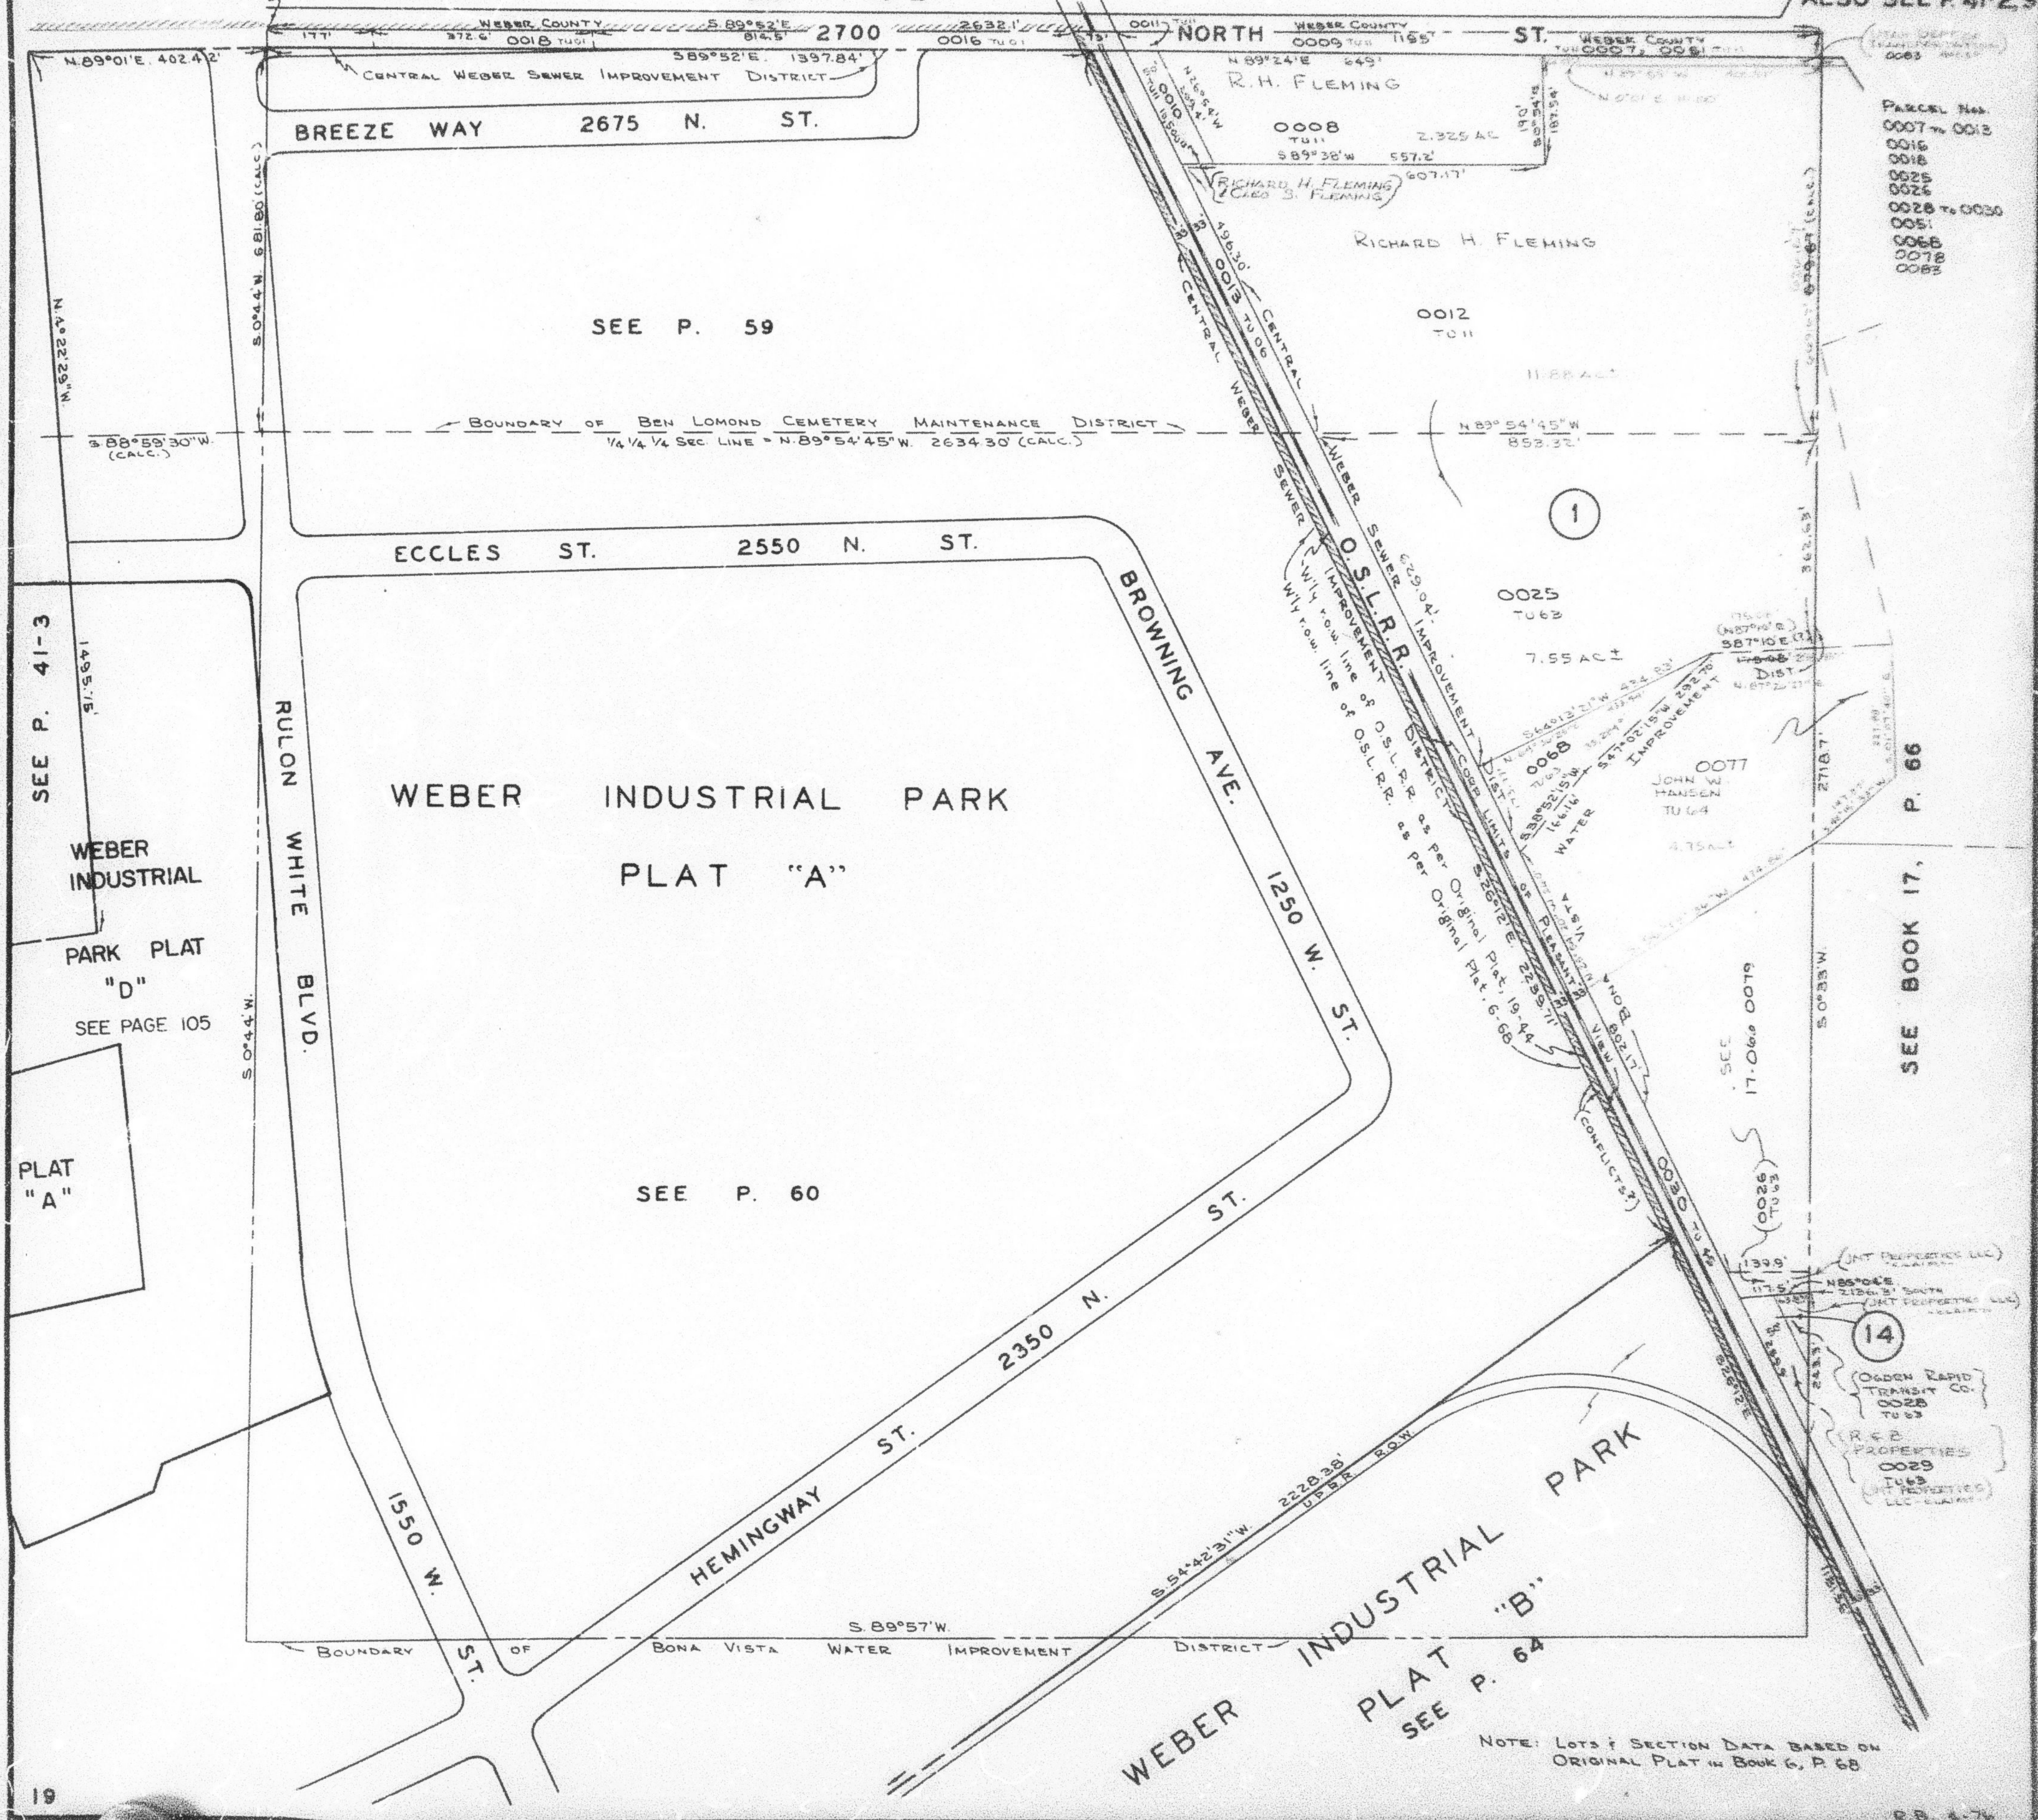

PARCEL Nos.
0007 to 0013
0016
0018
0025
0026
0028 to 0030
0051
0068
0078
0085

SEE BOOK 17, P. 66

14

ODDEN RAPID
TRANSIT CO.
0028
TU 63
R & B
PROPERTIES
0029
TU 63
JNT PROPERTIES
LLC - CLAIM

NOTE: LOTS & SECTION DATA BASED ON
ORIGINAL PLAT IN BOOK 6, P. 68