

N.E. 1/4
SECTION 36, T.7N.,R2W., S.L.B.&M.

41-1

TAXING UNIT: 01,06,11,45,63,64


IN PLEASANT VIEW CITY, FARR WEST CITY & WEBER COUNTY

SCALE 1" = 200'

PREFIX : 19-041

ALSO SEE P. 41-2,3

SEE P. 16-2

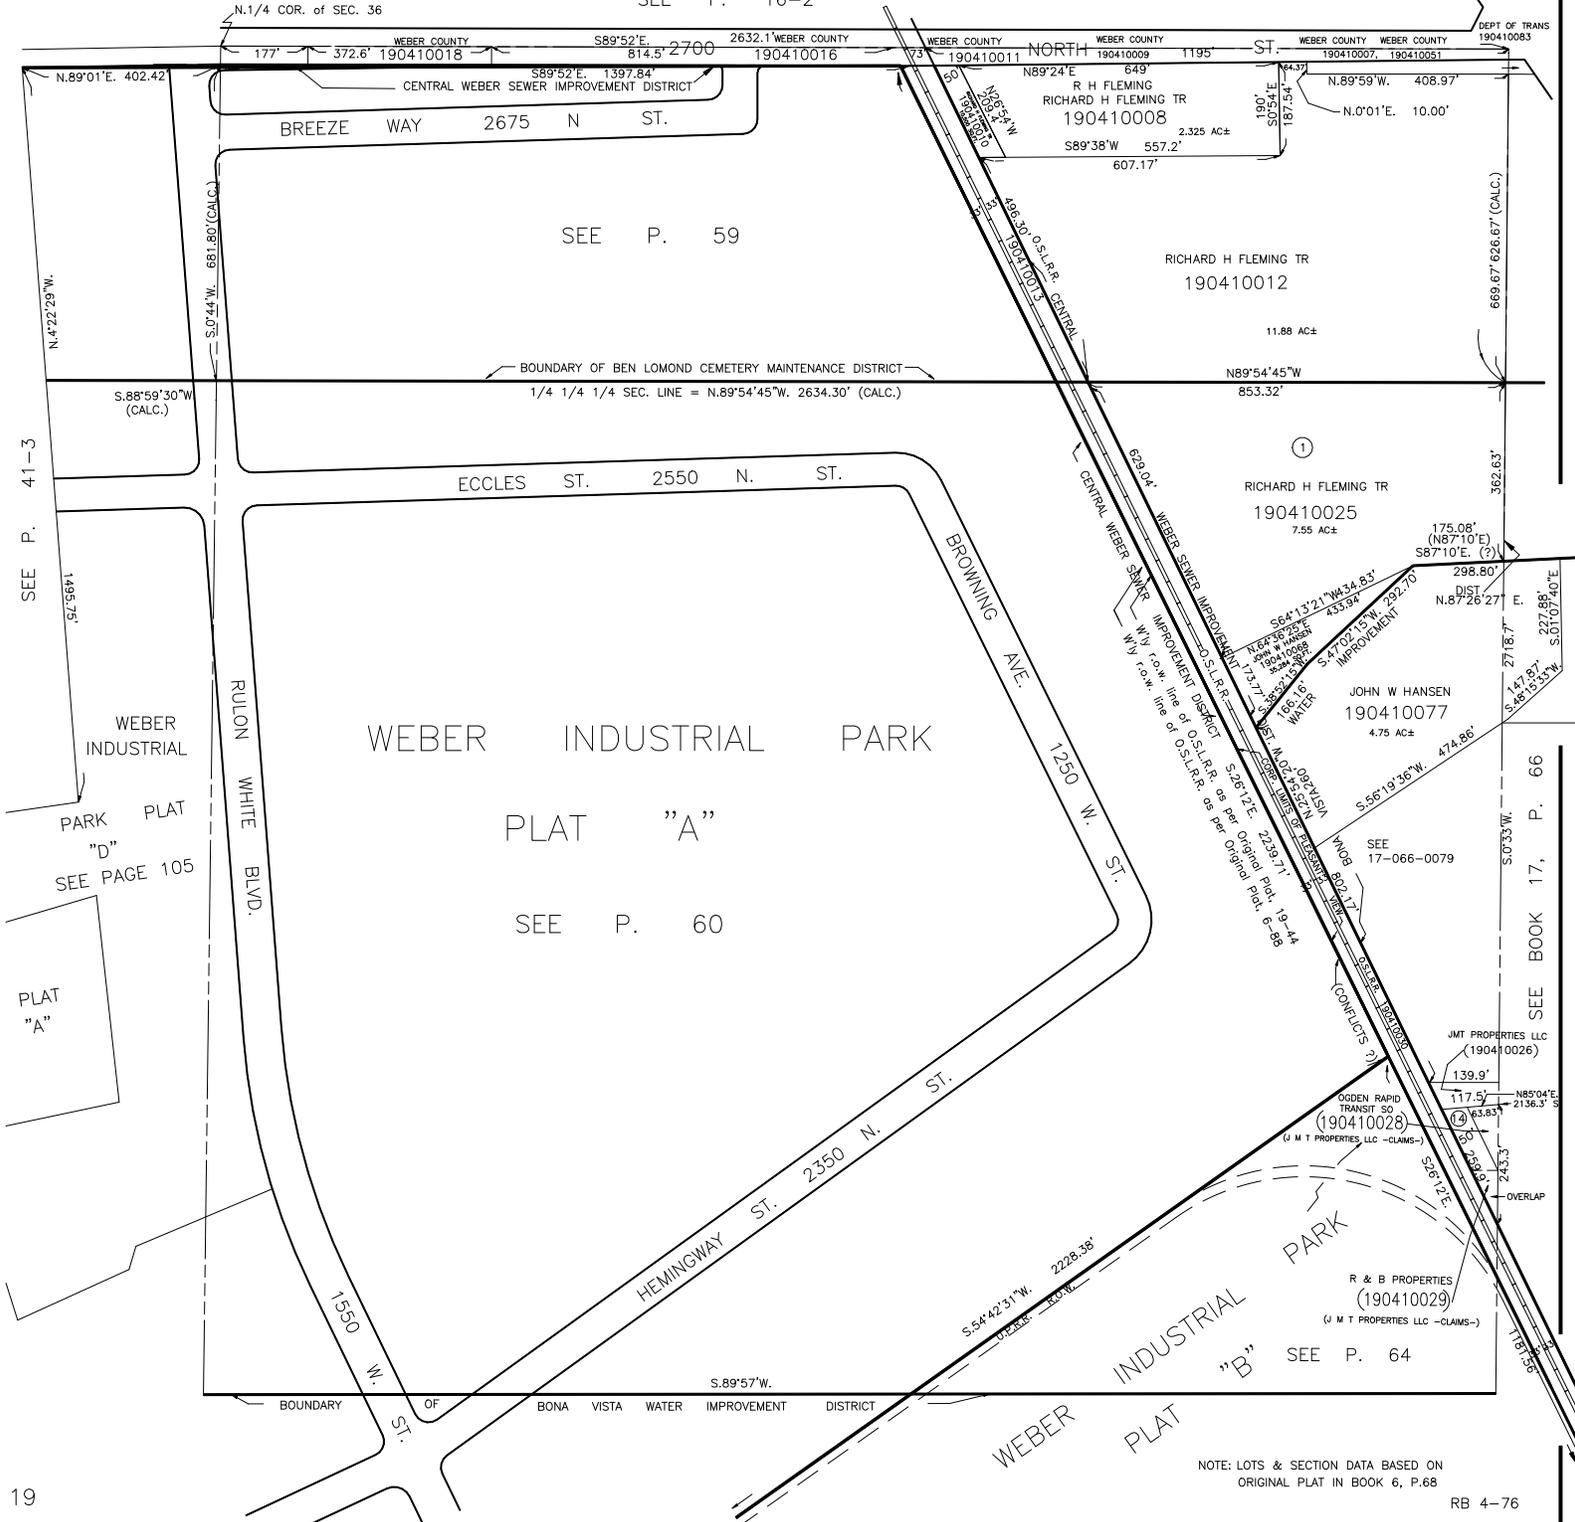

SEE P. 41-3

WEBER INDUSTRIAL PARK PLAT "D" SEE PAGE 105

PLAT "A"

SEE P. 59

WEBER INDUSTRIAL PARK PLAT "A"

SEE P. 60

RICHARD H FLEMING TR 190410012

RICHARD H FLEMING TR 190410025

JOHN W HANSEN 190410077

JMT PROPERTIES LLC (190410026)

R & B PROPERTIES (190410029)

NOTE: LOTS & SECTION DATA BASED ON ORIGINAL PLAT IN BOOK 6, P.68

SEE BOOK 17, P. 66