

SECTION 36, T.7N., R.2W., S.L.B.&M.


TAXING UNIT: 1,6,7,11,17,45,63,64

IN PLEASANT VIEW CITY, FARR WEST CITY & WEBER COUNTY

SCALE 1" = 200'

PREFIX : 19-041  
ALSO SEE P. 41-2,3

SEE P. 16-2

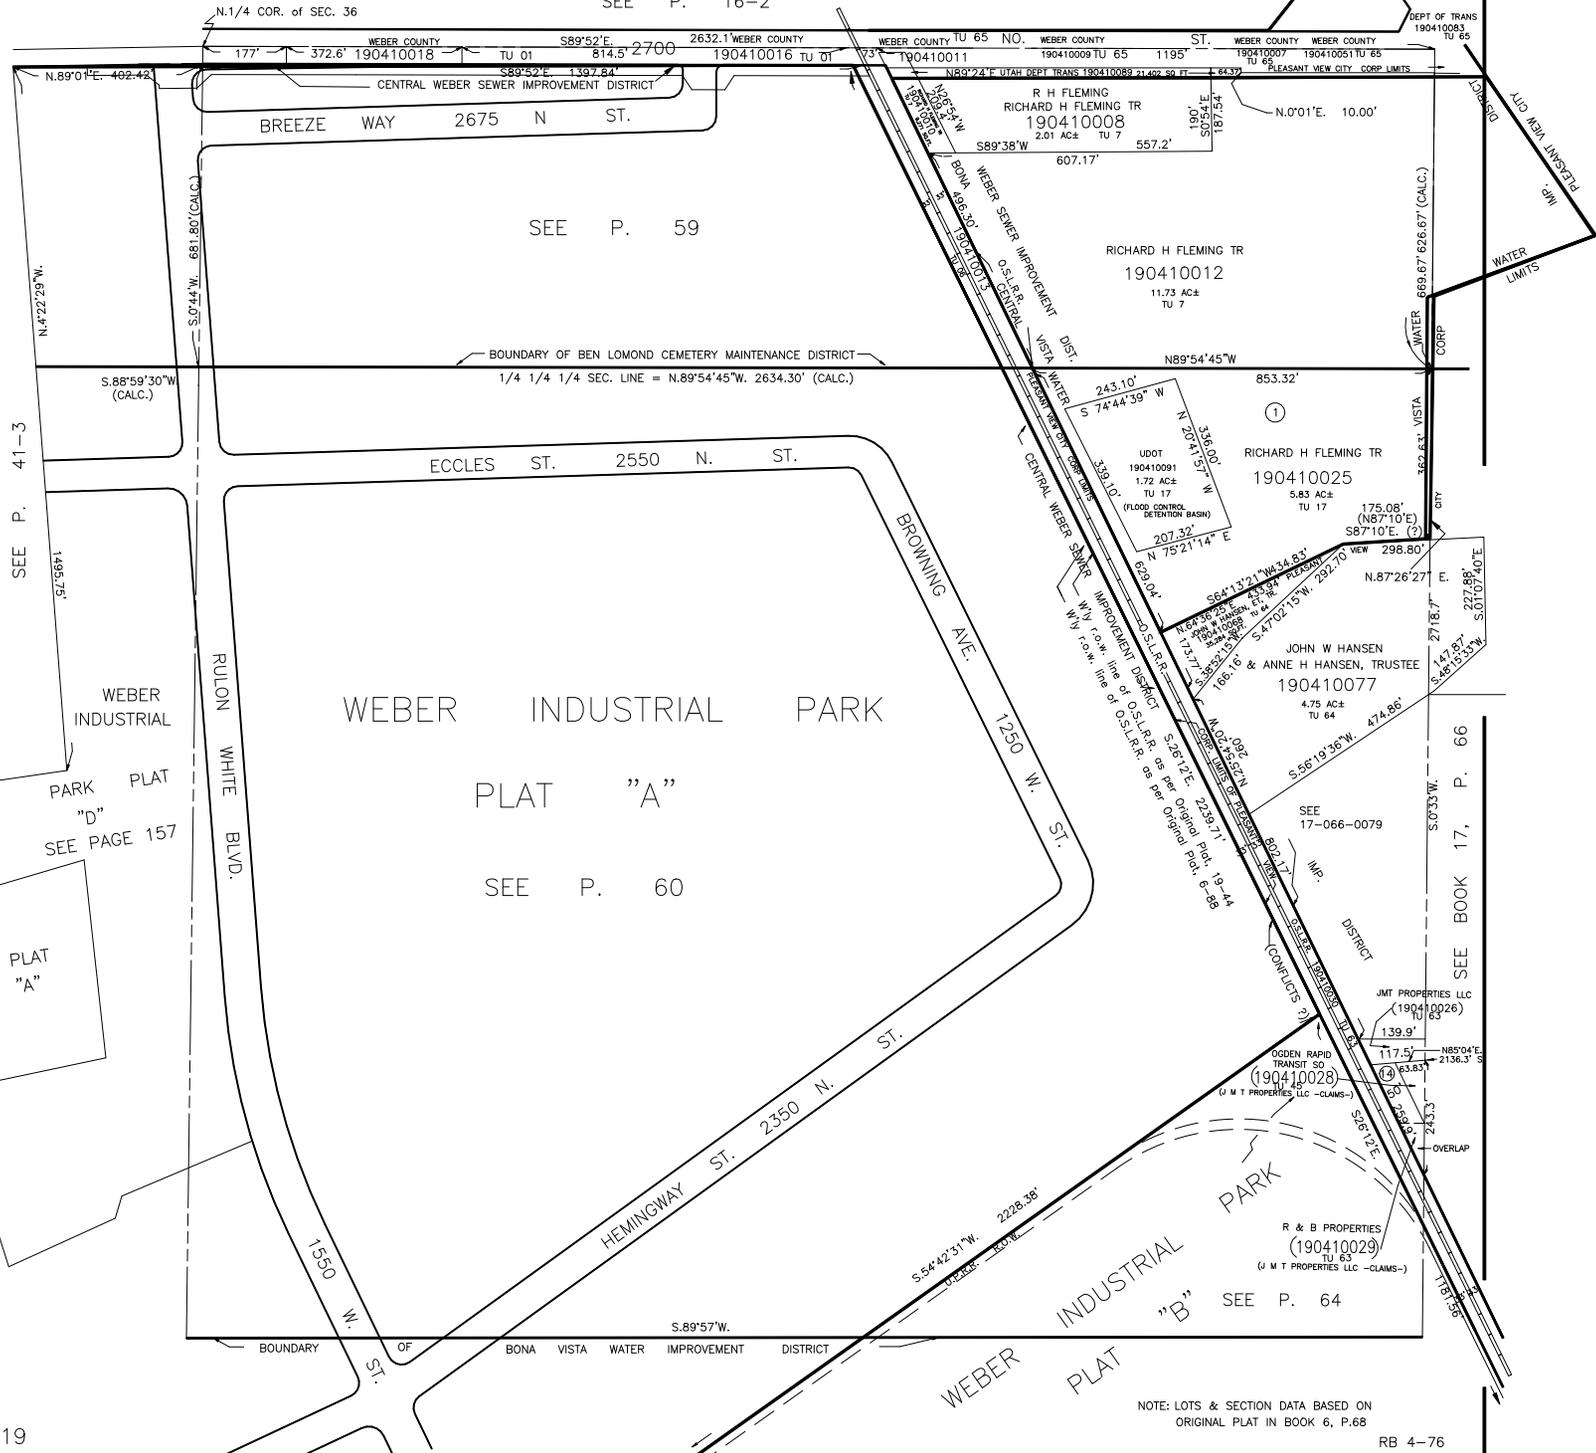

SEE P. 41-3

WEBER INDUSTRIAL PARK PLAT "D" SEE PAGE 157

PLAT "A"

SEE P. 59

WEBER INDUSTRIAL PARK

PLAT "A"

SEE P. 60

WEBER INDUSTRIAL PARK PLAT "B" SEE P. 64

SEE BOOK 17, P. 66

NOTE: LOTS & SECTION DATA BASED ON ORIGINAL PLAT IN BOOK 6, P.68