


SECTION 36, T.7N., R.2W., S.L.B.&M.

IN TOWN OF PLEASANT VIEW & FARR WEST CITY

PREFIX: 19-041

TAXING UNIT: 01,17,58,145,268,328,329,330,331

SCALE 1" = 200'

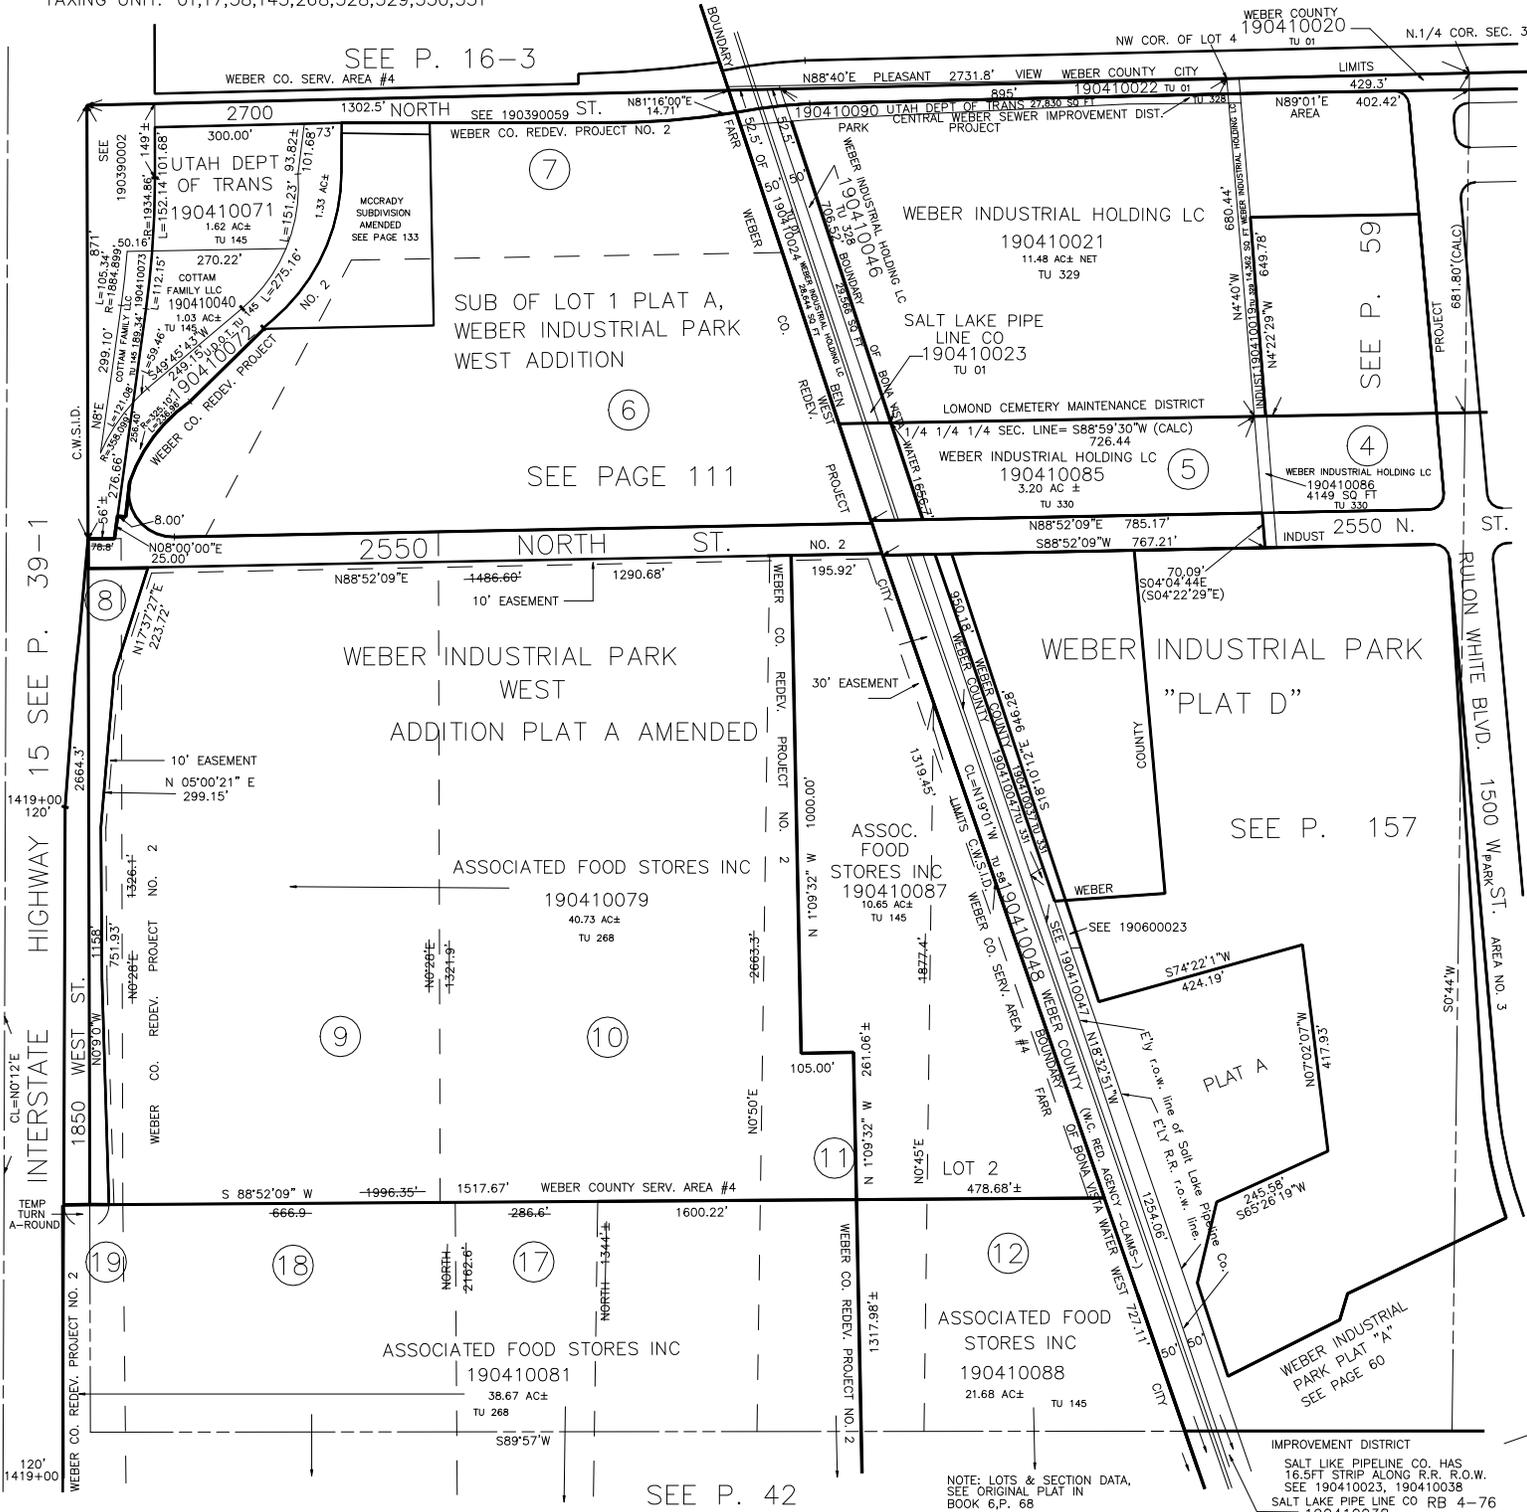

SEE P. 16-3

SUB OF LOT 1 PLAT A,
WEBER INDUSTRIAL PARK
WEST ADDITION

SEE PAGE 111

WEBER INDUSTRIAL PARK
WEST
ADDITION PLAT A AMENDED

ASSOCIATED FOOD STORES INC
190410079
40.73 AC±
TU 268

ASSOCIATED FOOD STORES INC
190410081
38.67 AC±
TU 268

WEBER INDUSTRIAL HOLDING LC
190410021
11.48 AC± NET
TU 329

SALT LAKE PIPE
LINE CO
190410023
TU 01

WEBER INDUSTRIAL HOLDING LC
190410085
3.20 AC±
TU 330

WEBER INDUSTRIAL PARK
"PLAT D"

SEE P. 157

ASSOC.
FOOD
STORES INC
190410087
10.65 AC±
TU 145

ASSOCIATED FOOD
STORES INC
190410088
21.68 AC±
TU 145

WEBER INDUSTRIAL
PARK PLAT "A"
SEE PAGE 60

IMPROVEMENT DISTRICT
SALT LAKE PIPELINE CO. HAS
16.5FT STRIP ALONG R.R. R.O.W.
SEE 190410023, 190410038
SALT LAKE PIPE LINE CO RB 4-76
190410038

SEE P. 42

NOTE: LOTS & SECTION DATA,
SEE ORIGINAL PLAT IN
BOOK 6, P. 68

INTERSTATE HIGHWAY 15 SEE P. 39-1