

N.E. 1/4
SECTION 36, T.7N.,R2W., S.L.B.&M.


TAXING UNIT: 1,6,11,45,63,64,449,453

IN PLEASANT VIEW CITY, FARR WEST CITY & WEBER COUNTY
SCALE 1" = 200'

41-1

PREFIX : 19-041
ALSO SEE P. 41-2,3

SEE P. 16-2

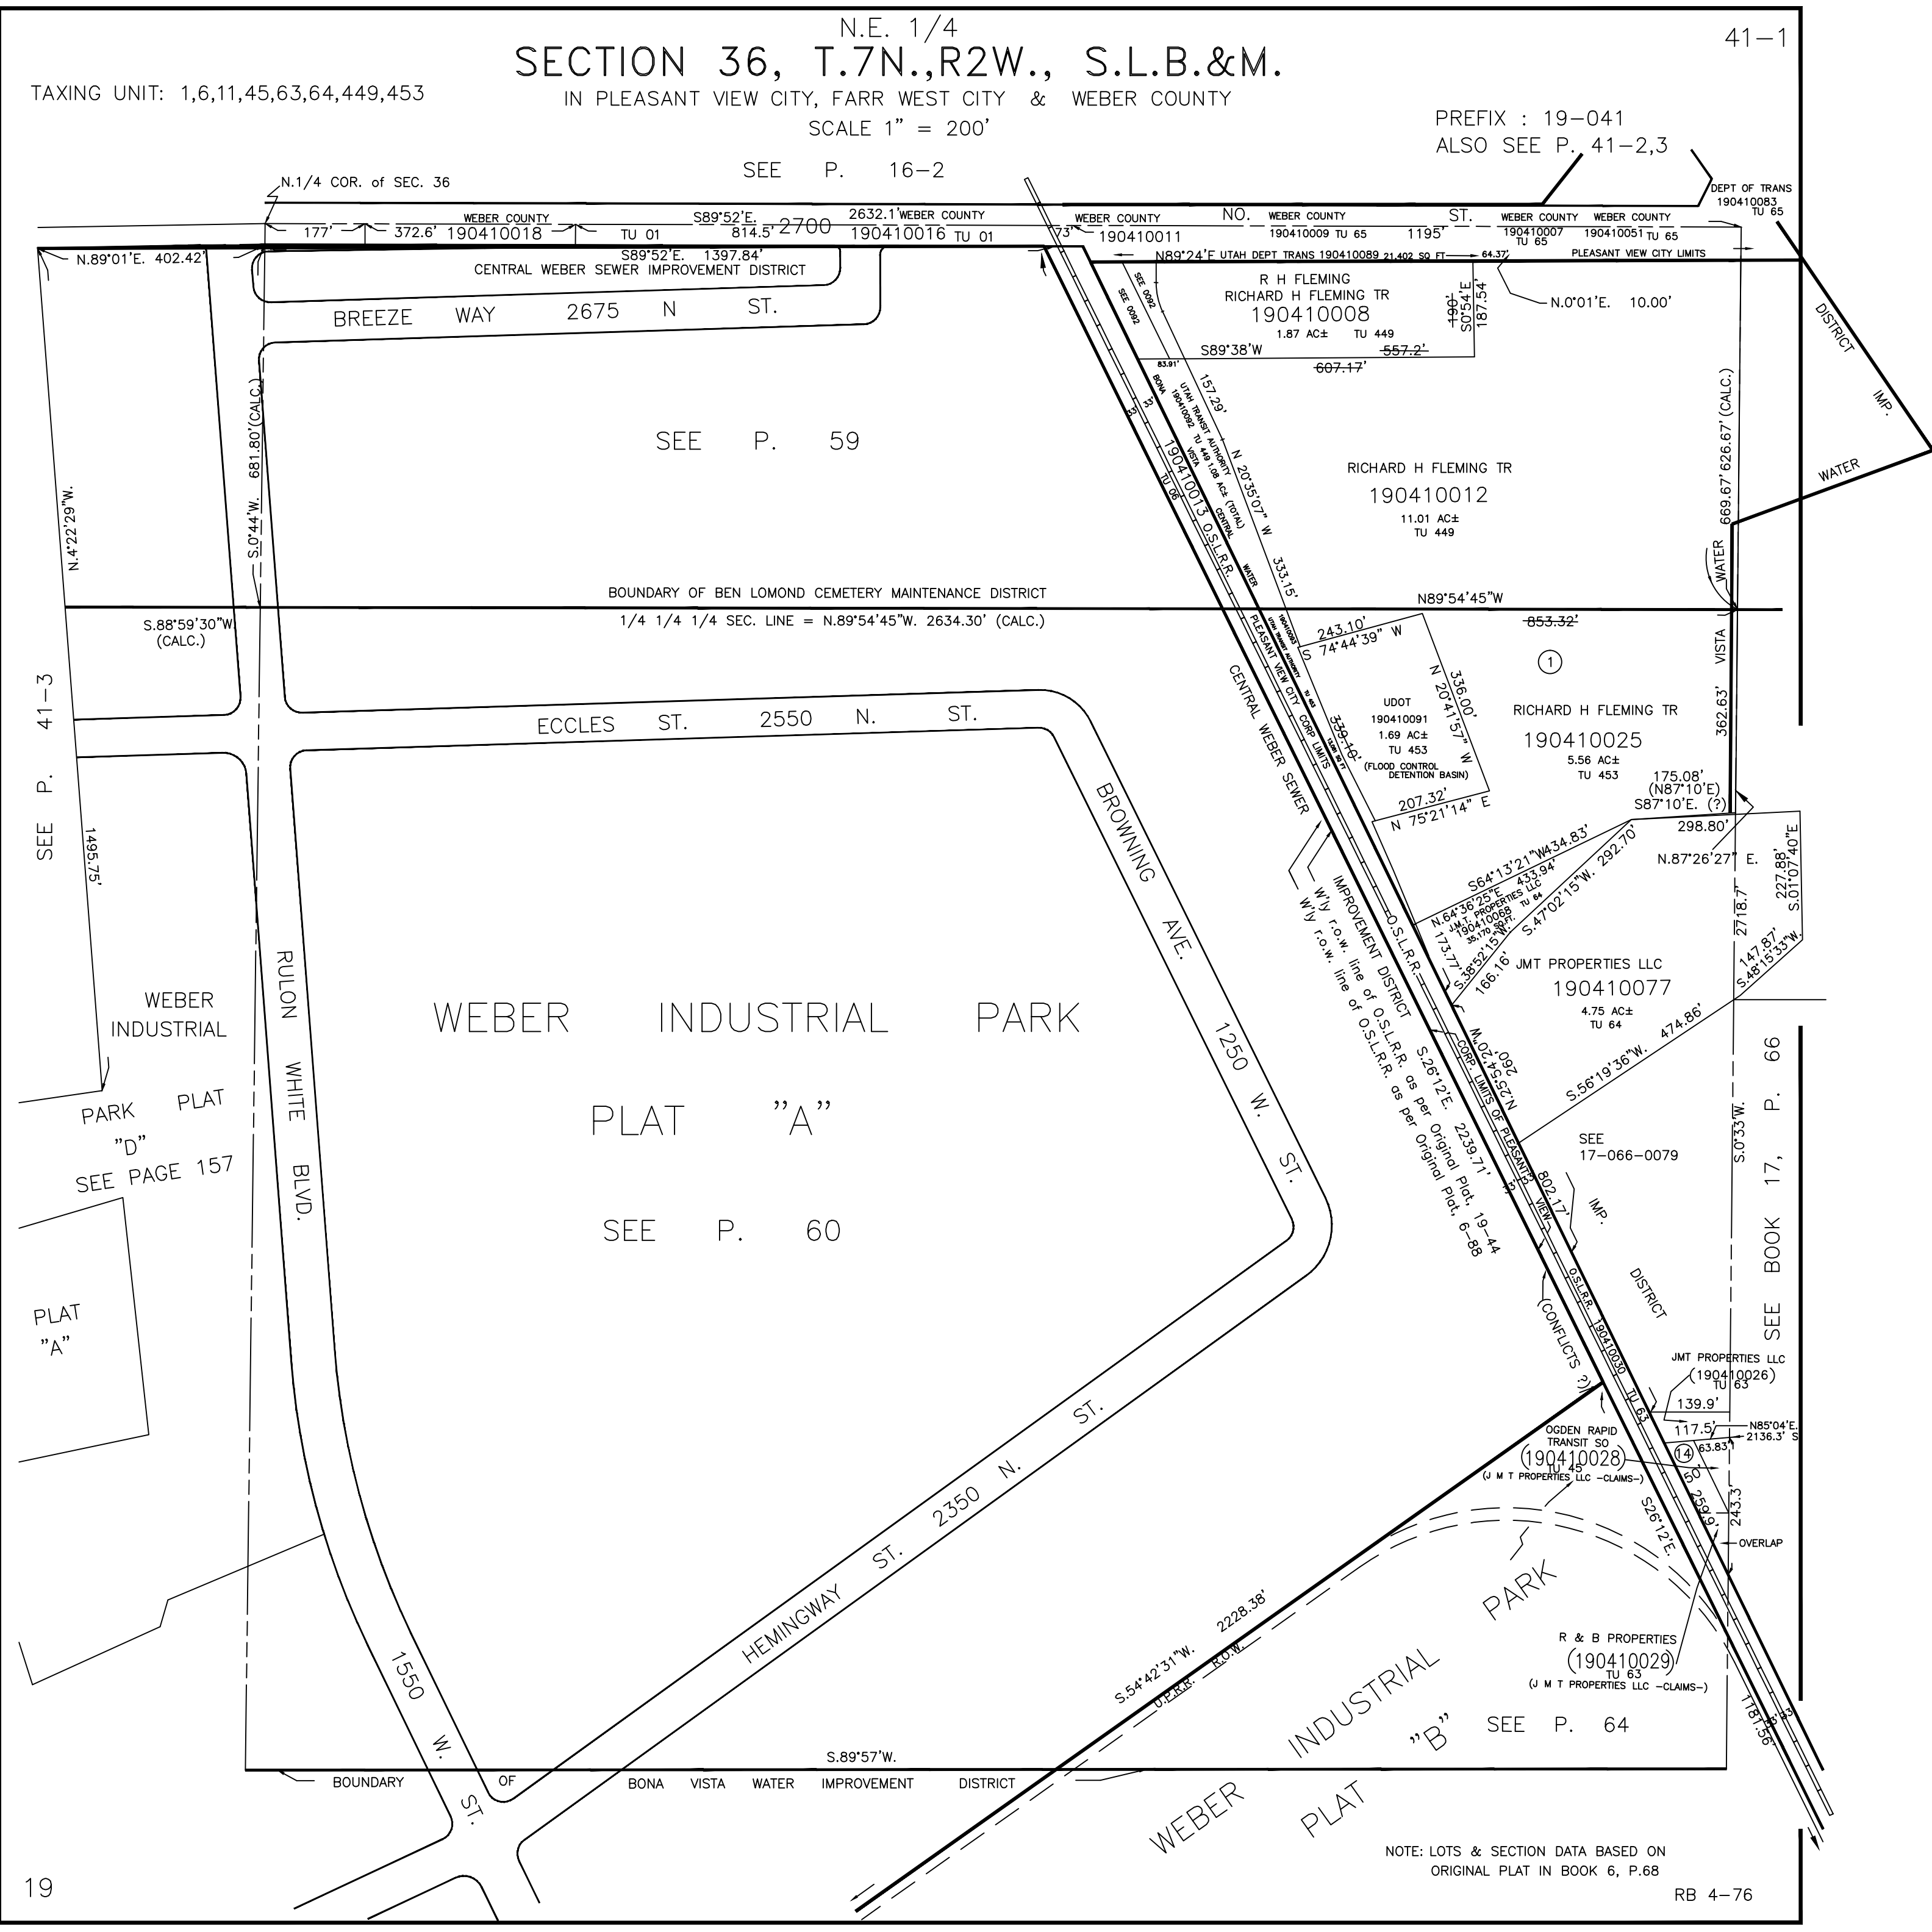

SEE P. 59

BOUNDARY OF BEN LOMOND CEMETERY MAINTENANCE DISTRICT
1/4 1/4 1/4 SEC. LINE = N.89°54'45"W. 2634.30' (CALC.)

WEBER INDUSTRIAL PARK

PLAT "A"

SEE P. 60

WEBER INDUSTRIAL PARK
PLAT "B"

NOTE: LOTS & SECTION DATA BASED ON
ORIGINAL PLAT IN BOOK 6, P.68

RB 4-76

SEE P. 41-3

WEBER INDUSTRIAL
PARK PLAT
"D"
SEE PAGE 157

PLAT
"A"

SEE BOOK 17, P. 66

19