

S.W. 1/4
SECTION 36, T.7N., R2W., S.L.B.&M.


IN FARR WEST CITY
SCALE 1" = 200'

PREFIX: 19-042
ALSO SEE P. 42-1

TAXING UNIT: 145

SEE P. 41-3

SEE P. 41-2

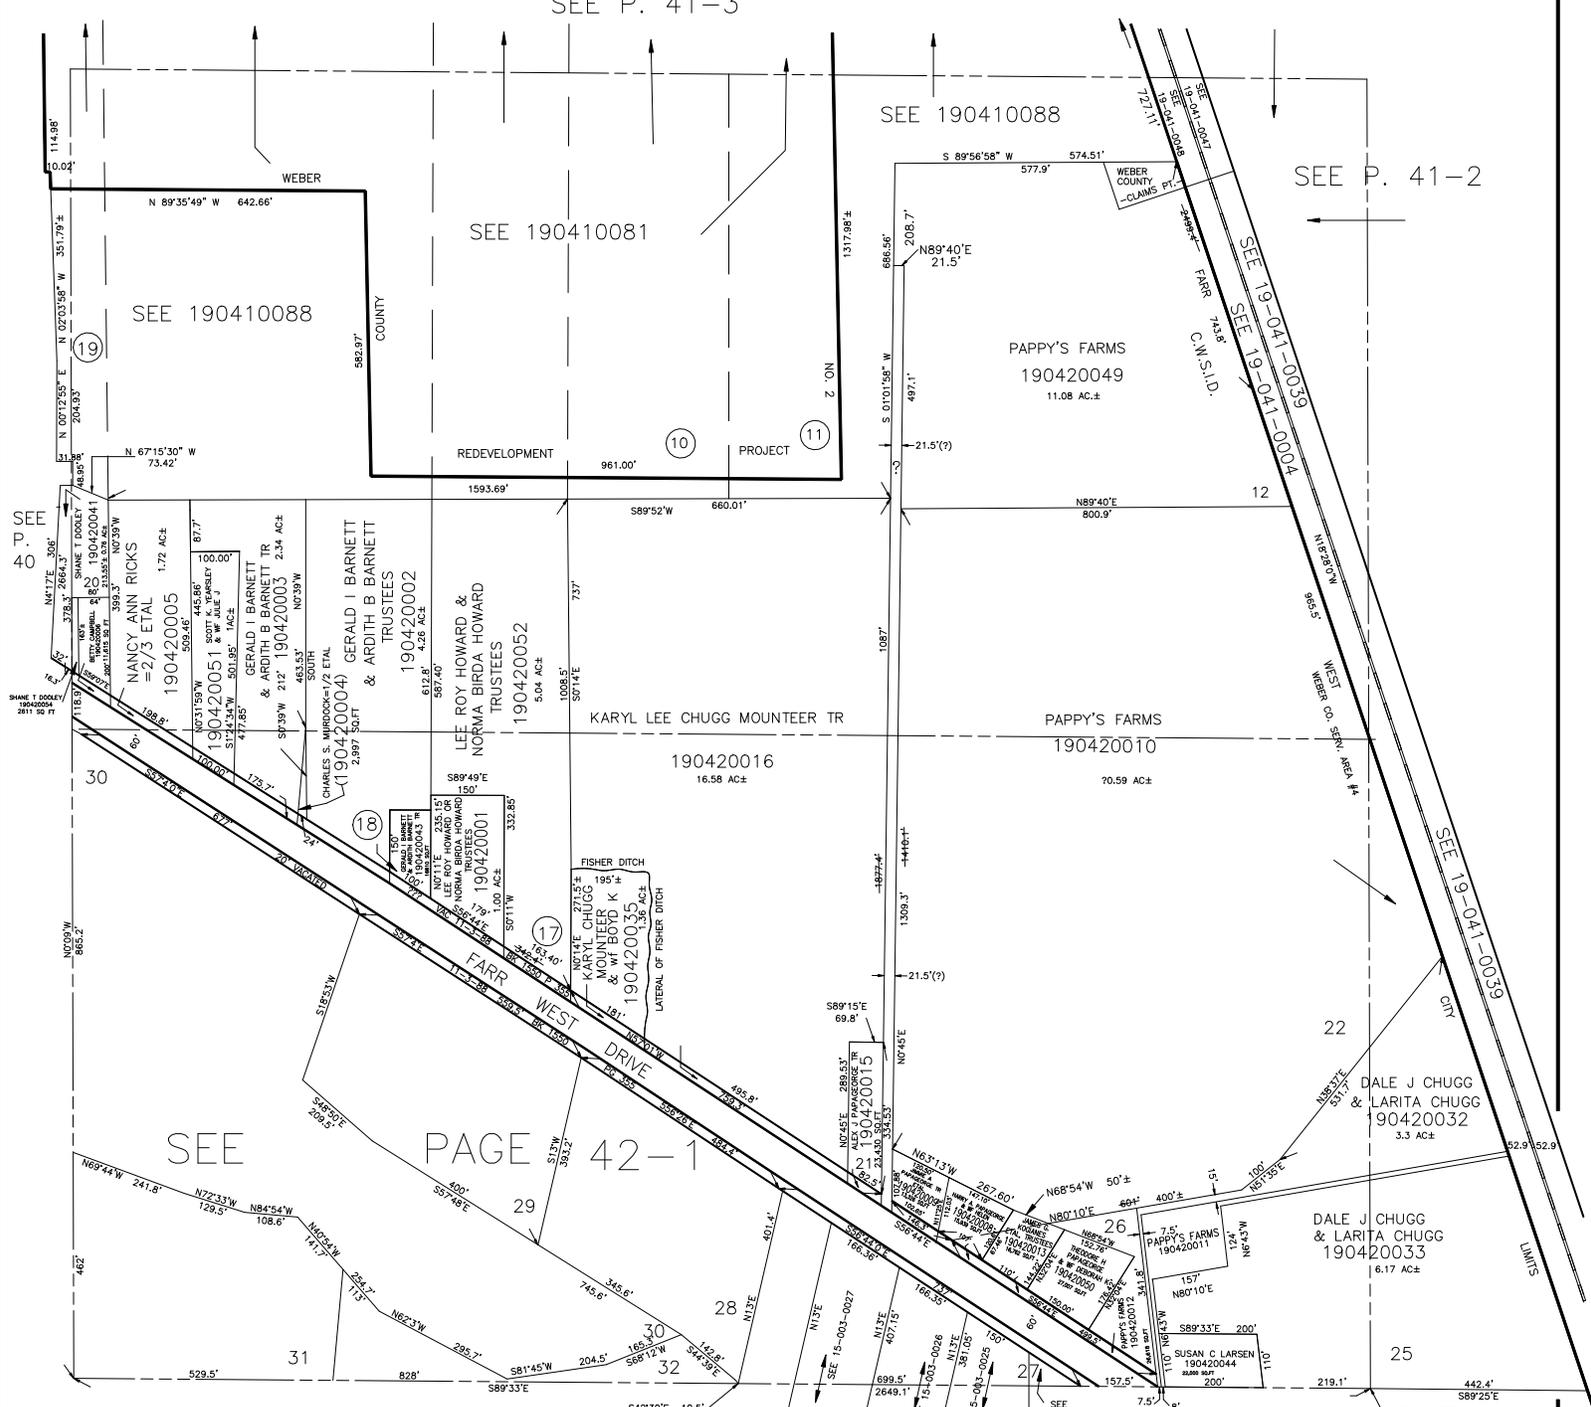

SEE 190410088

SEE 190410088

SEE 190410088

SEE 190410081

PAPPY'S FARMS
190420049
11.08 AC.±

SEE 19-041-0039
SEE 19-041-0004

NANCY ANN RICKS
= 2/3 ETAL
190420005
5.99 AC.±

190420051
1.72 AC.±

GERALD I BARNETT
& ARDITH BARNETT TR
190420003
2.34 AC.±

GERALD I BARNETT
& ARDITH BARNETT
TRUSTEES
190420002
4.28 AC.±

LEE ROY HOWARD &
NORMA BRIDA HOWARD
TRUSTEES
190420052
5.04 AC.±

KARYL LEE CHUGG MOUNTEER TR
190420016
16.58 AC.±

PAPPY'S FARMS
190420010
70.59 AC.±

FISHER DITCH
KARYL LEE CHUGG
& Wf BOYD K
MOUNTEER TRUSTEES
190420035
1.36 AC.±

DALE J CHUGG
& LARITA CHUGG
190420032
3.3 AC.±

DALE J CHUGG
& LARITA CHUGG
190420033
6.17 AC.±

SUSAN C LARSEN
190420044
200'±

SEE 15-003-0027
SEE 15-003-0028
SEE 15-003-0029
SEE 15-003-0030

SEE 15-003-0001

NOTE: DATA FROM ORIGINAL PLAT
IN BOOK 6, PAGE 68