

PART OF SEC. 36, T.7N., R.2W., S.L.B. & M.
WEBER INDUSTRIAL PARK PLAT "A"


LOTS 1, 2, 6, 7, 17 - 22

IN WEBER COUNTY

SCALE 1" = 200'

TAXING UNITS: 07,17,329,330

SEE PAGE 16-2

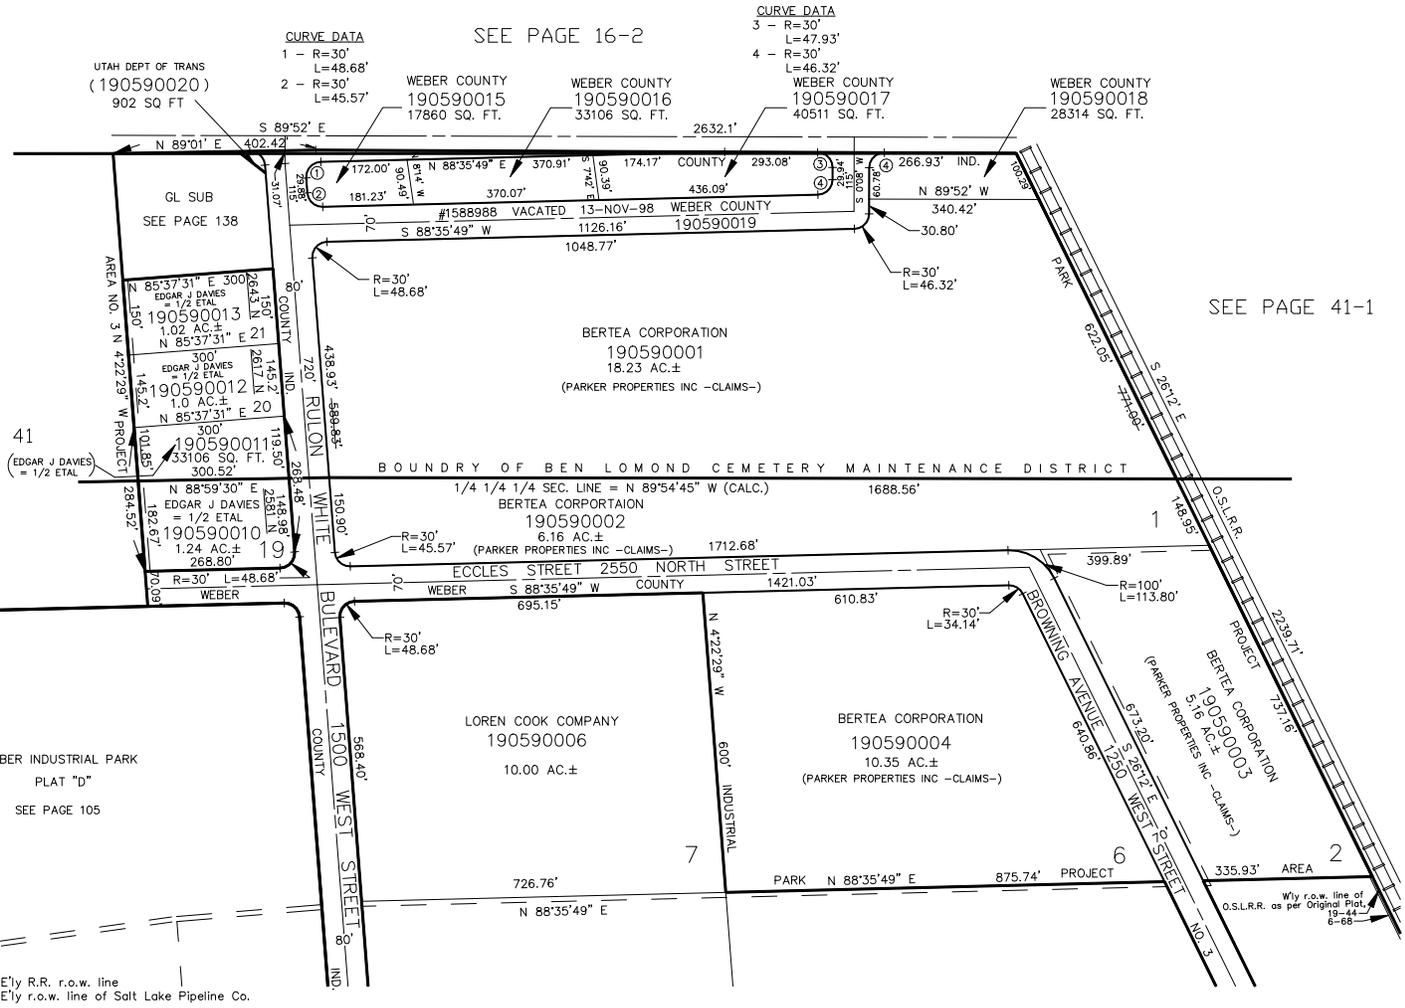

SEE PAGE 41

SEE PAGE 41-1

SEE PAGE 60

FOR COMPLETE ENG DATA SEE ORIGINAL DEDICATION PLAT IN BOOK 19, PAGE 44 OF RECORDS.

10' UTILITY & DRAINAGE EASEMENTS EACH SIDE OF PROPERTY LINES AS INDICATED BY DASHED LINES EXCEPT AS OTHERWISE SHOWN.