

PART OF SEC. 36, T.7N., R.2W., S.L.B. & M.
WEBER INDUSTRIAL PARK PLAT "A"

LOTS 1, 2, 6, 7, 17 - 22

IN WEBER COUNTY

SCALE 1" = 200'

TAXING UNITS: 07,17,329,330


CURVE DATA
2 - R=30'
L=45.57'
4 - R=30'
L=46.32'

SEE PAGE 16-2

SEE PAGE 41-1

SEE PAGE 41

SEE PAGE 60

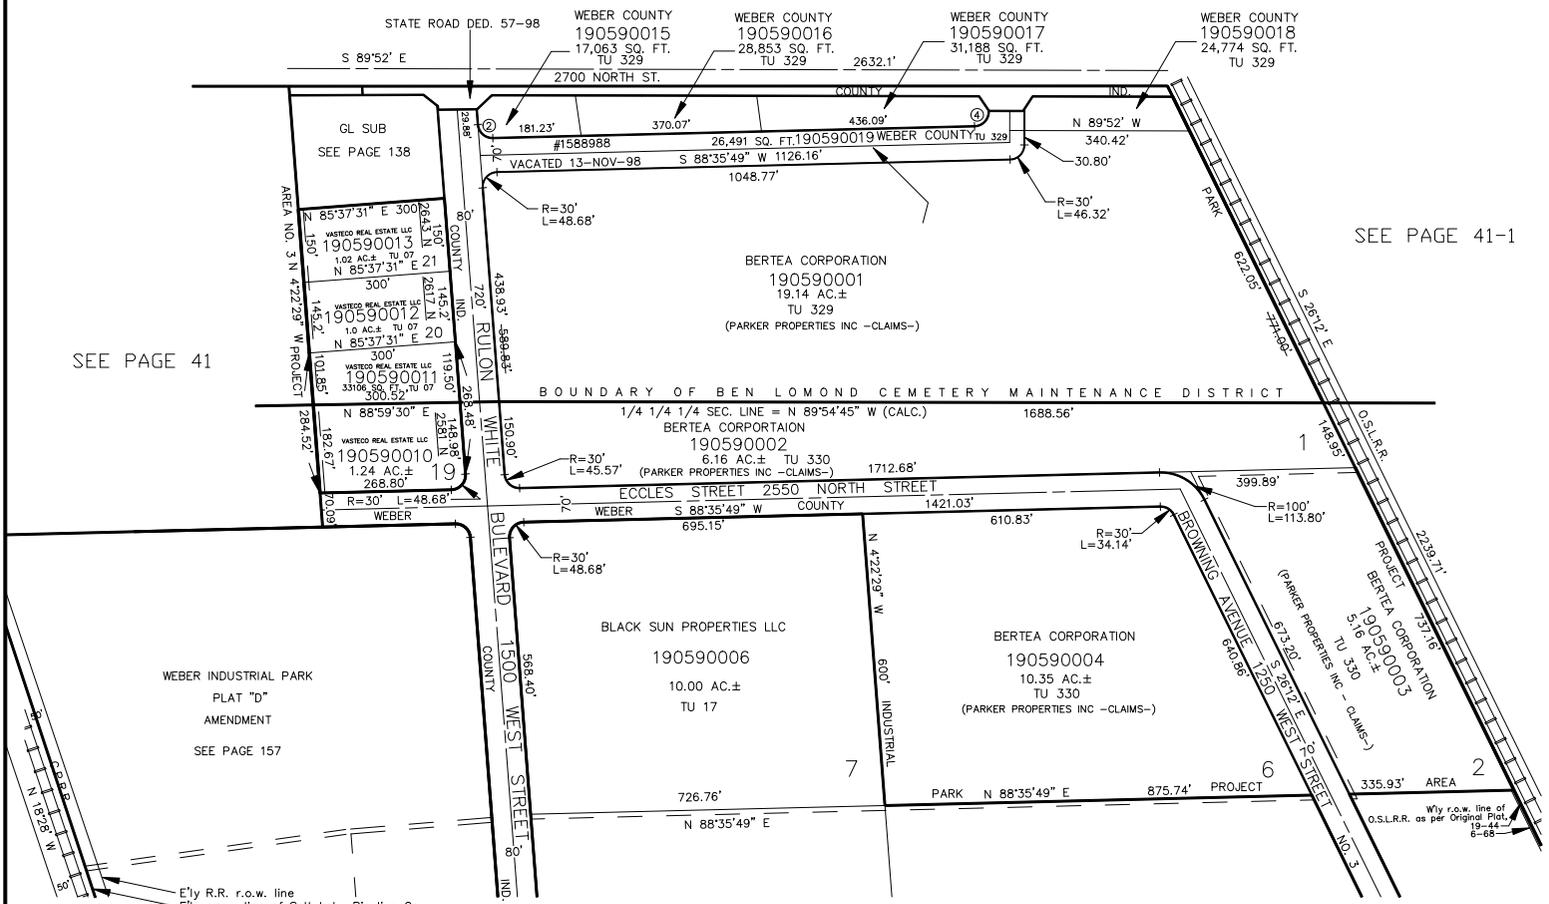

10' UTILITY & DRAINAGE EASEMENTS EACH SIDE OF PROPERTY LINES AS INDICATED BY DASHED LINES EXCEPT AS OTHERWISE SHOWN.

FOR COMPLETE ENG DATA SEE ORIGINAL DEDICATION PLAT IN BOOK 19, PAGE 44 OF RECORDS.