

PART OF SEC. 36, T.7N., R.2W., S.L.B. & M. WEBER INDUSTRIAL PARK PLAT "A"

LOTS 1, 2, 6, 7, 17 - 22

IN WEBER COUNTY

SCALE 1" = 200'

TAXING UNITS: 07,17,329,330


SEE PAGE 16-2

CURVE DATA

- 2 - R=30'
L=45.57'
- 4 - R=30'
L=46.32'

SEE PAGE 41

SEE PAGE 41-1

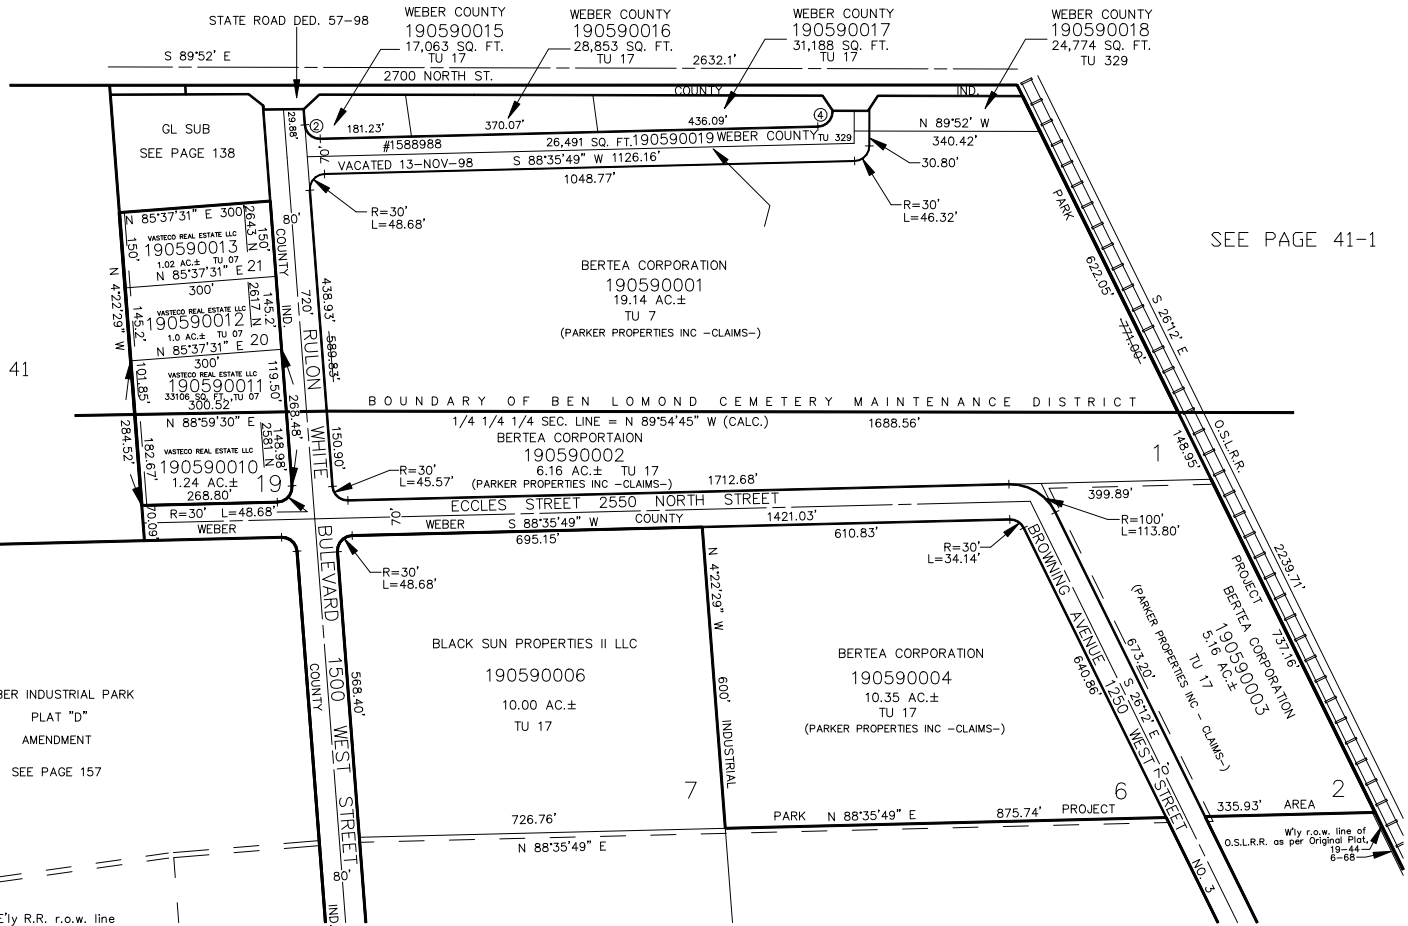

SEE PAGE 60

FOR COMPLETE ENG DATA SEE
 ORIGINAL DEDICATION PLAT IN
 BOOK 19, PAGE 44 OF RECORDS.

10' UTILITY & DRAINAGE EASEMENTS EACH
 SIDE OF PROPERTY LINES AS INDICATED
 BY DASHED LINES EXCEPT AS OTHERWISE
 SHOWN.

FOR TAX PURPOSES ONLY