

PART OF N.E. 1/4 OF SEC. 35, T. 7 N., R. 2 W., S.L.B. & M.

61

RANDALL ACRES NO. 2

LOTS 5-10, 26-29

TAXING UNIT 145

FARR WEST CITY


PREFIX 19-061

SCALE 1"=50'

SEE PAGE 66

N.E. COR. SEC. 35

* SEE CORRECTION
AFFIDAVIT 1358-875
1379-249

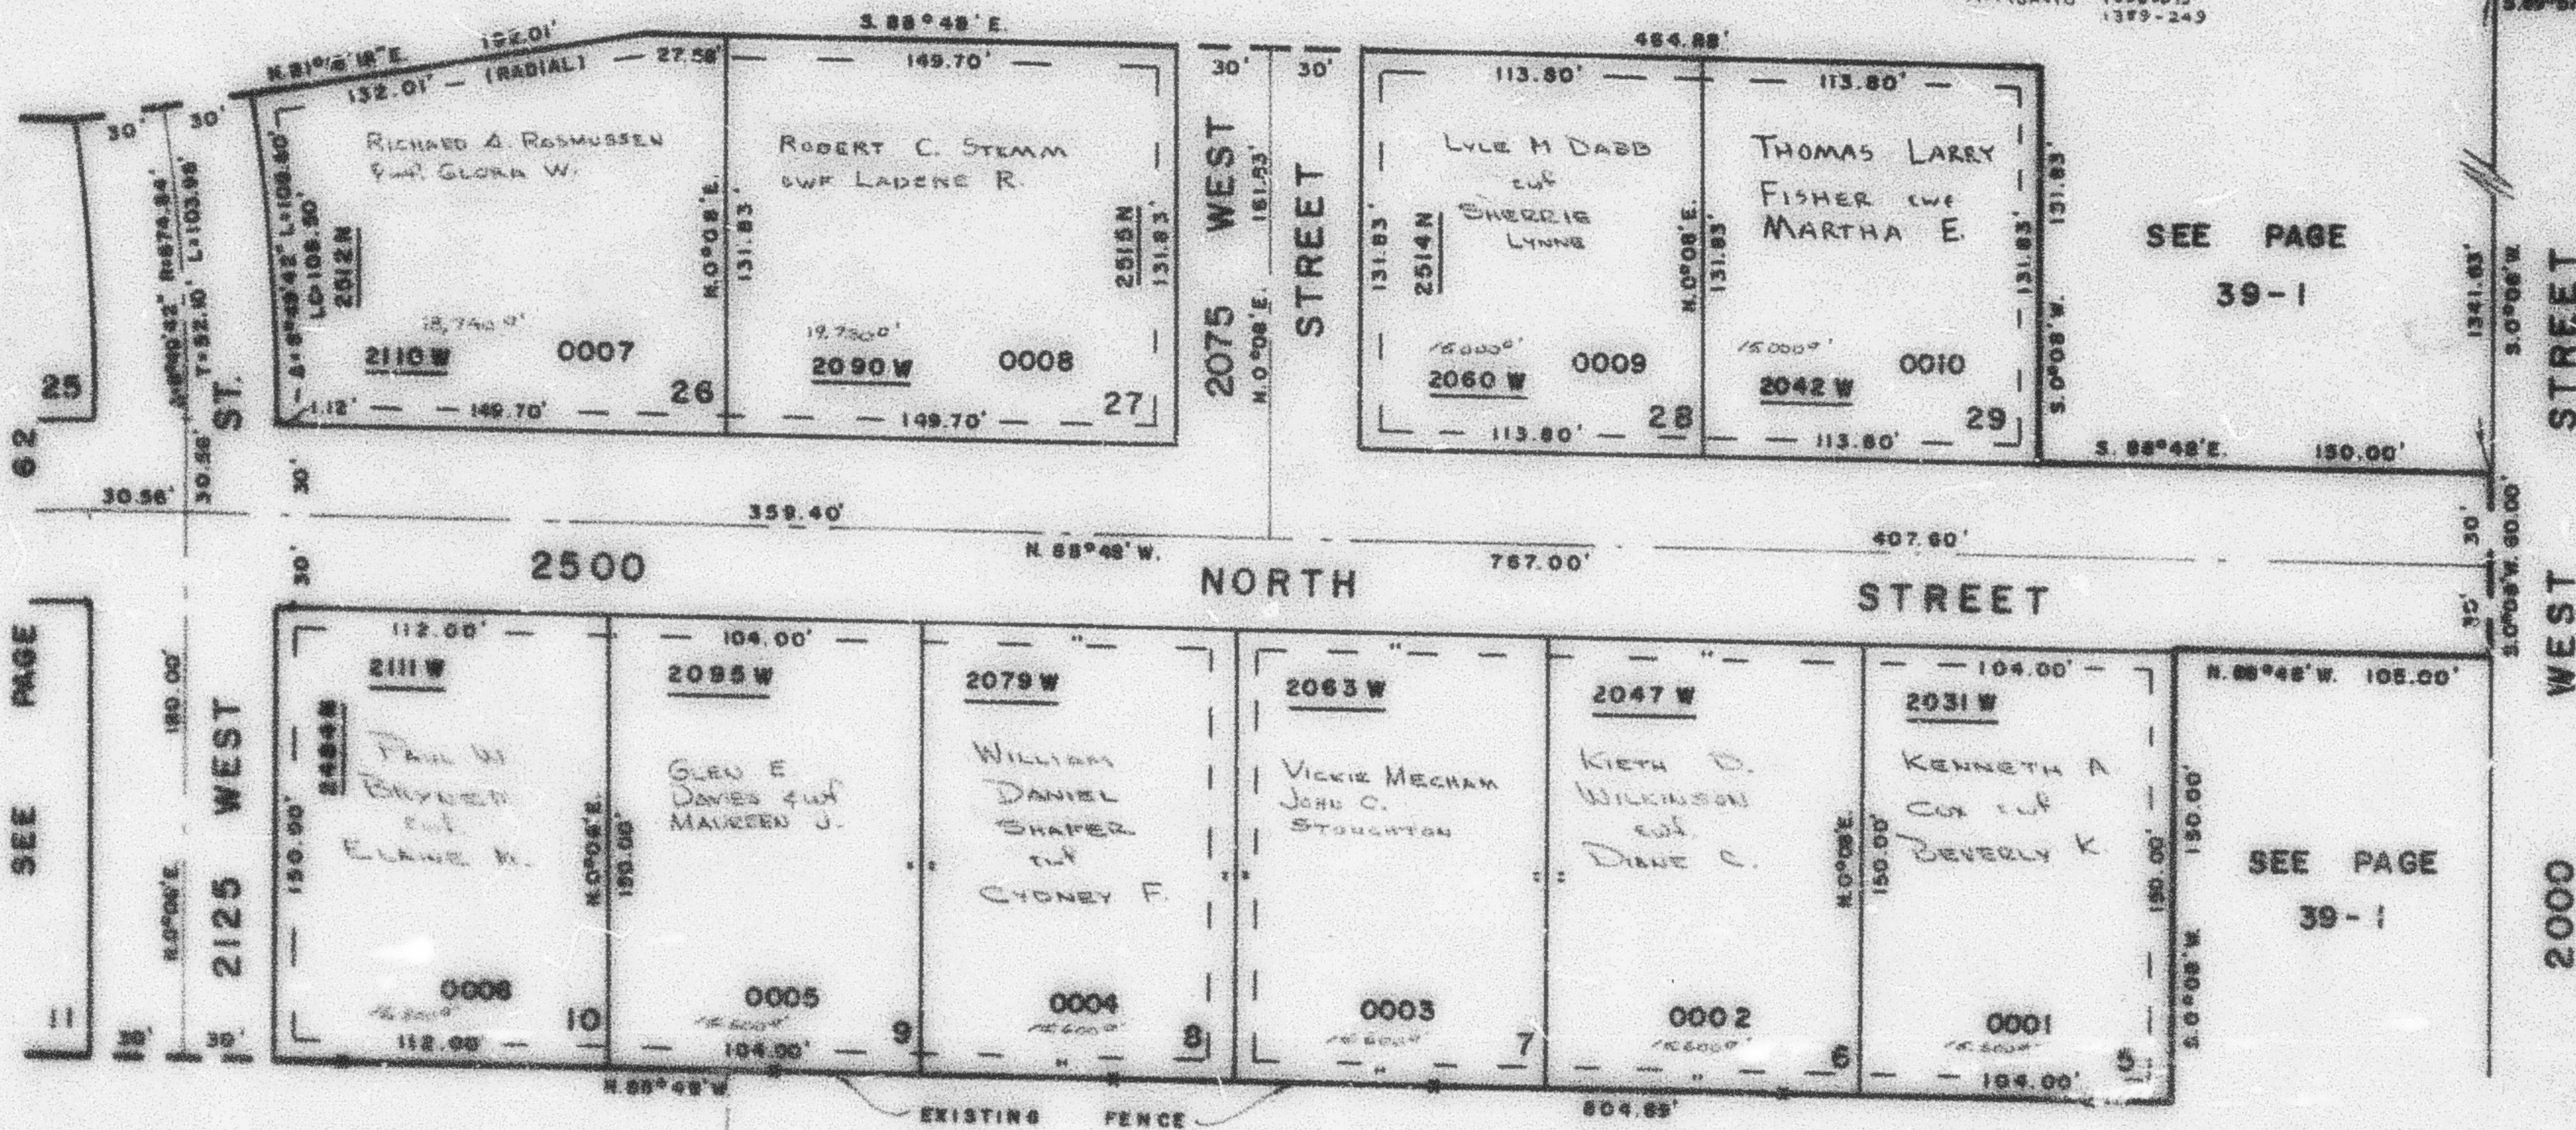

SEE PAGE 80

SEE PAGE 39-1

7' UTILITY & DRAINAGE EASEMENTS
EACH SIDE OF PROPERTY LINES AS
INDICATED BY DASHED LINES

FOR COMPLETE ENG. DATA
SEE ORIG. DES. PLAT IN
BOOK 19, PAGE 76