

PART OF N. E. 1/4 OF SEC. 35, T. 7 N., R. 2 W., S. L. B. & M.

61

RANDALL ACRES NO. 2

LOTS 5-10, 26-29

TAXING UNIT: 145

FARR WEST CITY

PREFIX: 19-061


SCALE 1"=50'

SEE PAGE 66

N. E. COR. SEC. 35

* SEE CORRECTION
AFFIDAVIT 1358-878
1358-243

682.29'
S. 89°57'W.

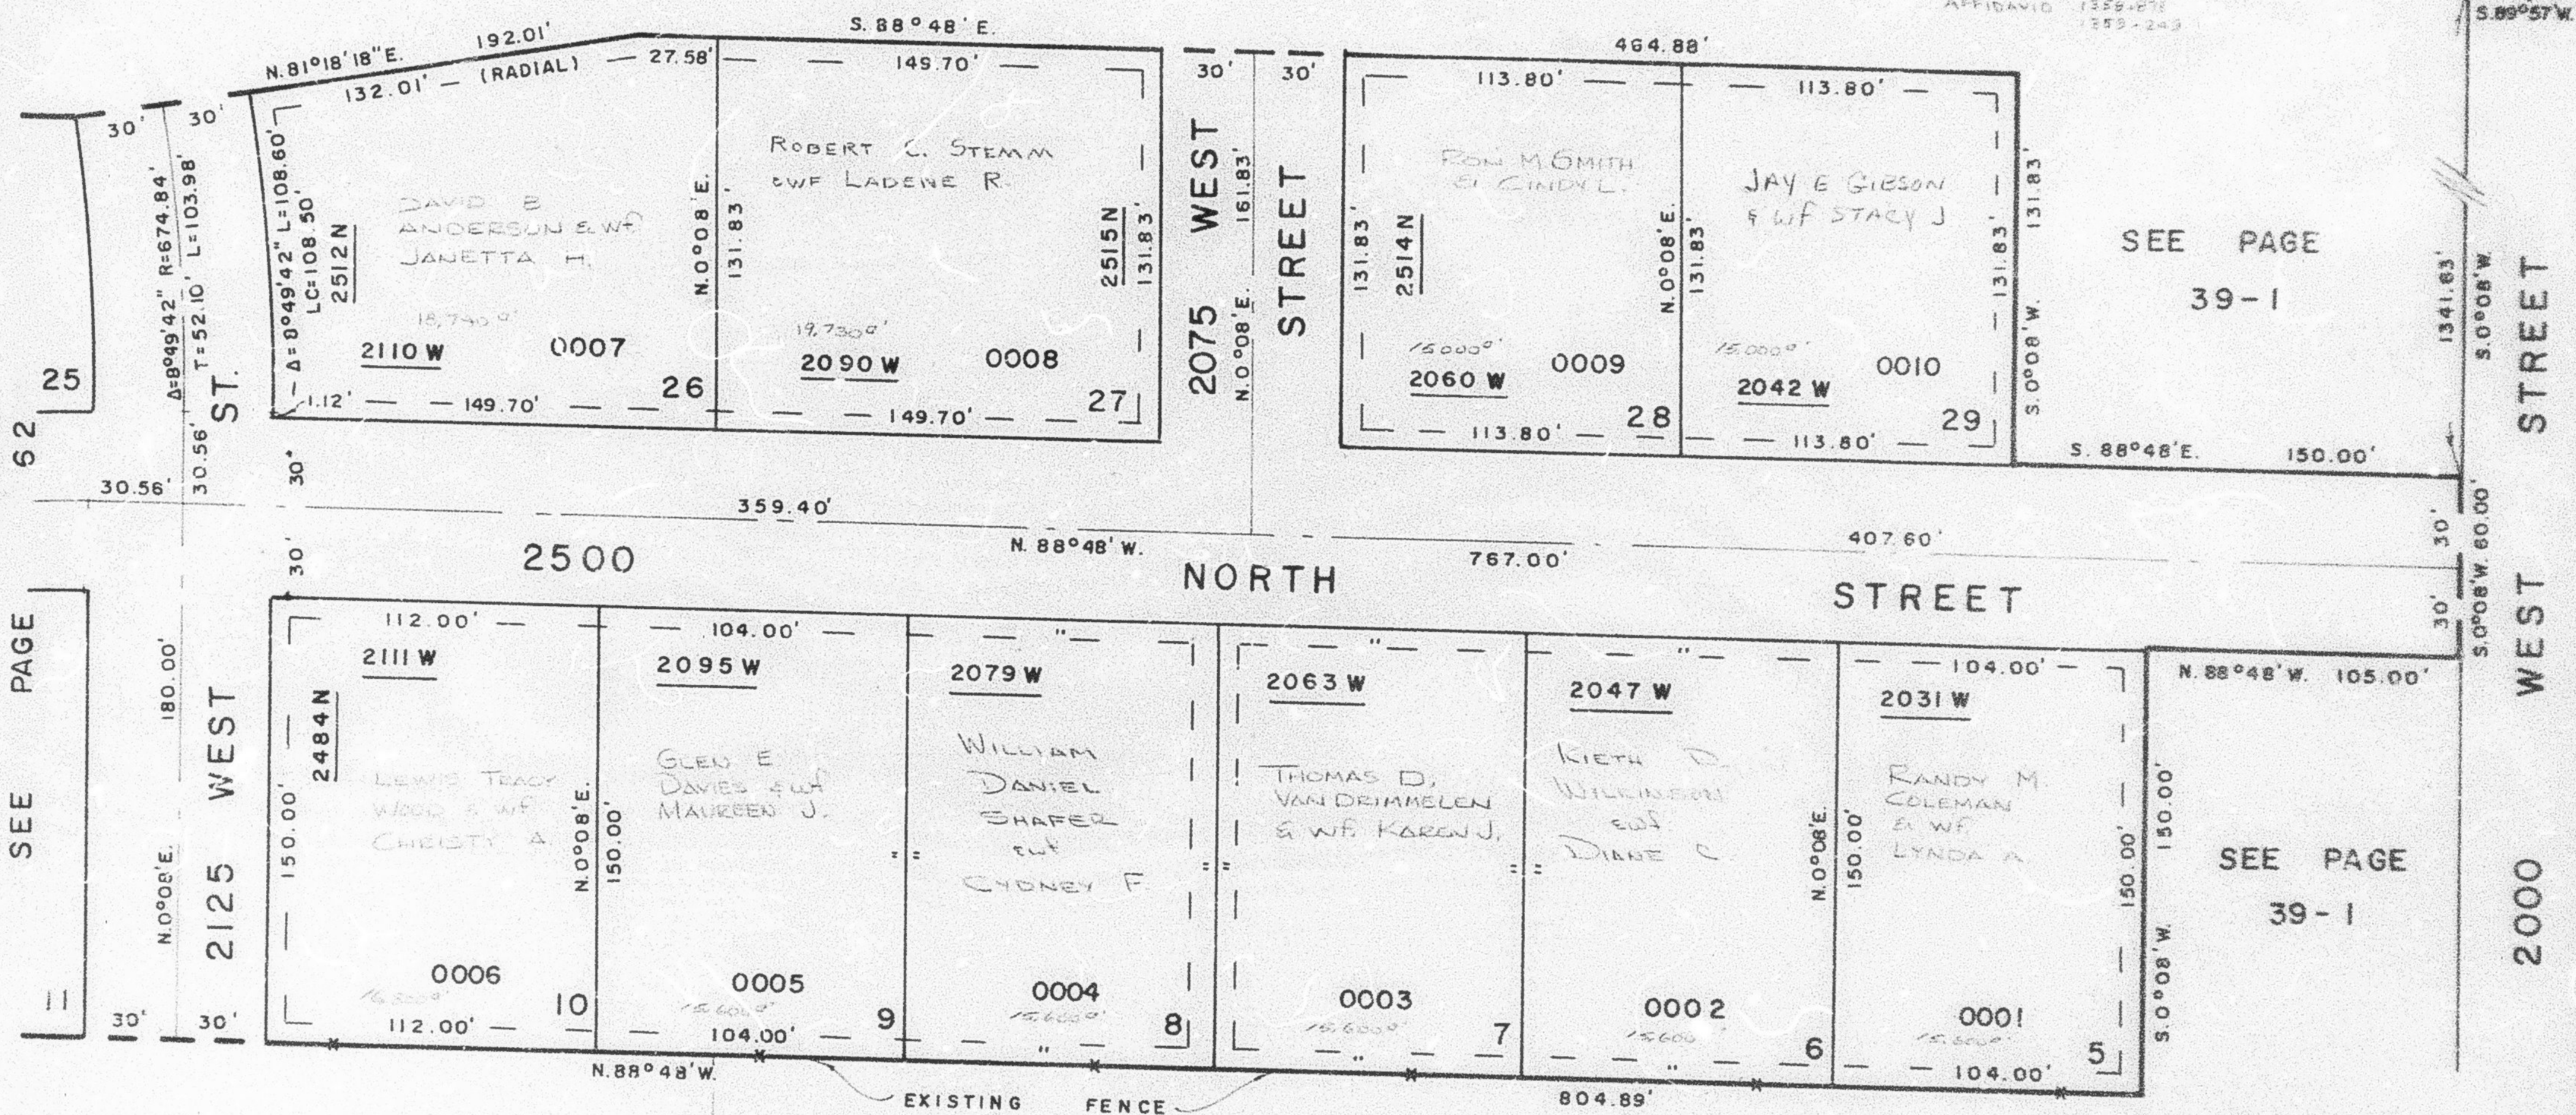

SEE PAGE
39-1

SEE PAGE
39-1

SEE PAGE 80

SEE PAGE 39-1

7' UTILITY & DRAINAGE EASEMENTS
EACH SIDE OF PROPERTY LINES AS
INDICATED BY DASHED LINES

FOR COMPLETE ENG. DATA
SEE ORIG. DED. PLAT IN
BOOK 19, PAGE 76