

PART OF N.E. 1/4 OF SEC. 35, T.7N., R.2W., S.L.B. & M.

62

RANDALL ACRES NO. 2

LOTS 11-14, 23-25

IN WEBER COUNTY


SCALE 1"=50'

TAXING UNIT: 61

PREFIX: 19-062

SEE PAGE 39-1

EXCEPT WHERE OTHERWISE SHOWN
ALL LOTS OWNED BY
FRANKLIN D. BAUGHMAN
TRUSTEE

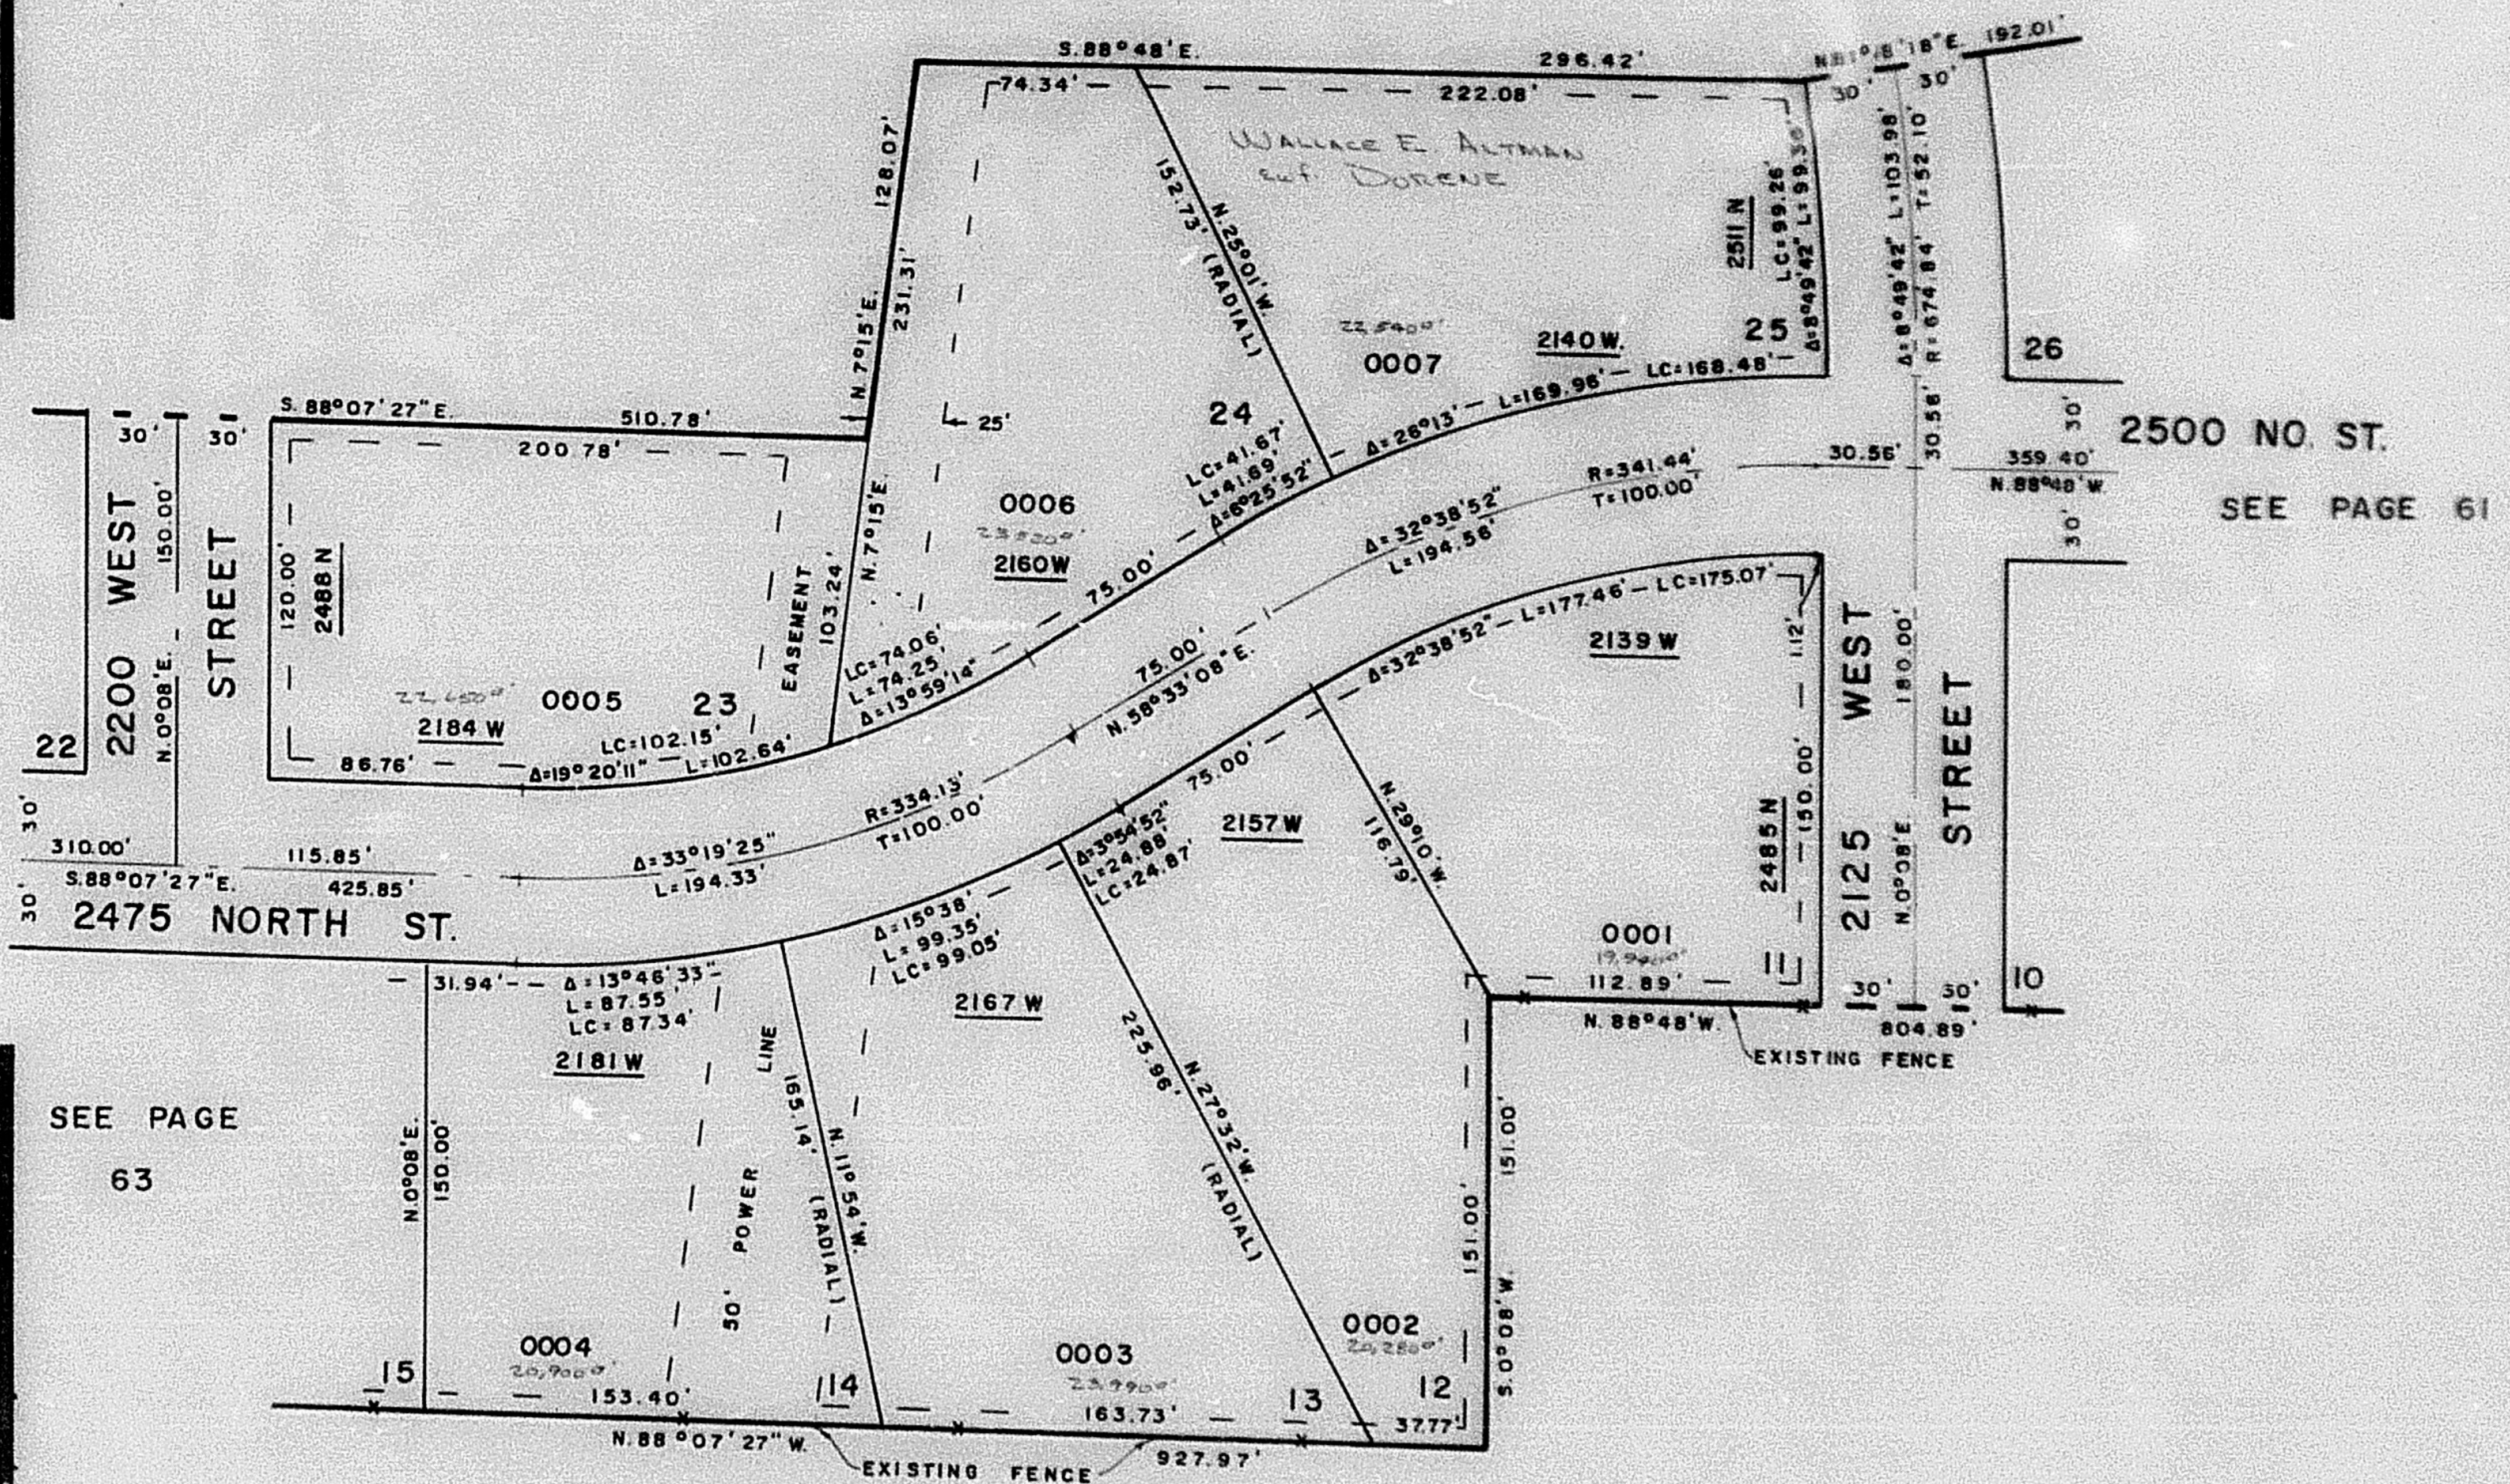

SEE PAGE
63

SEE PAGE 39-1

7' UTILITY & DRAINAGE EASEMENTS
EACH SIDE OF PROPERTY LINES AS
INDICATED BY DASHED LINES

FOR COMPLETE ENG. DATA
SEE ORIG. DED. PLAT IN
BOOK 19, PAGE 76