

PART OF N.E. 1/4 OF SEC. 35, T. 7 N., R. 2 W., S.L.B. & M.

62

RANDALL ACRES NO. 2

LOTS 11-14, 23-25

FARR WEST CITY

TAXING UNIT: 145


PREFIX: 19-062

SCALE 1"=50'

SEE PAGE 39-1

EXCEPT WHERE OTHERWISE SHOWN
ALL LOTS OWNED BY
FRANKLIN D. MORGAN
TELEPHONE

SEE PAGE 73

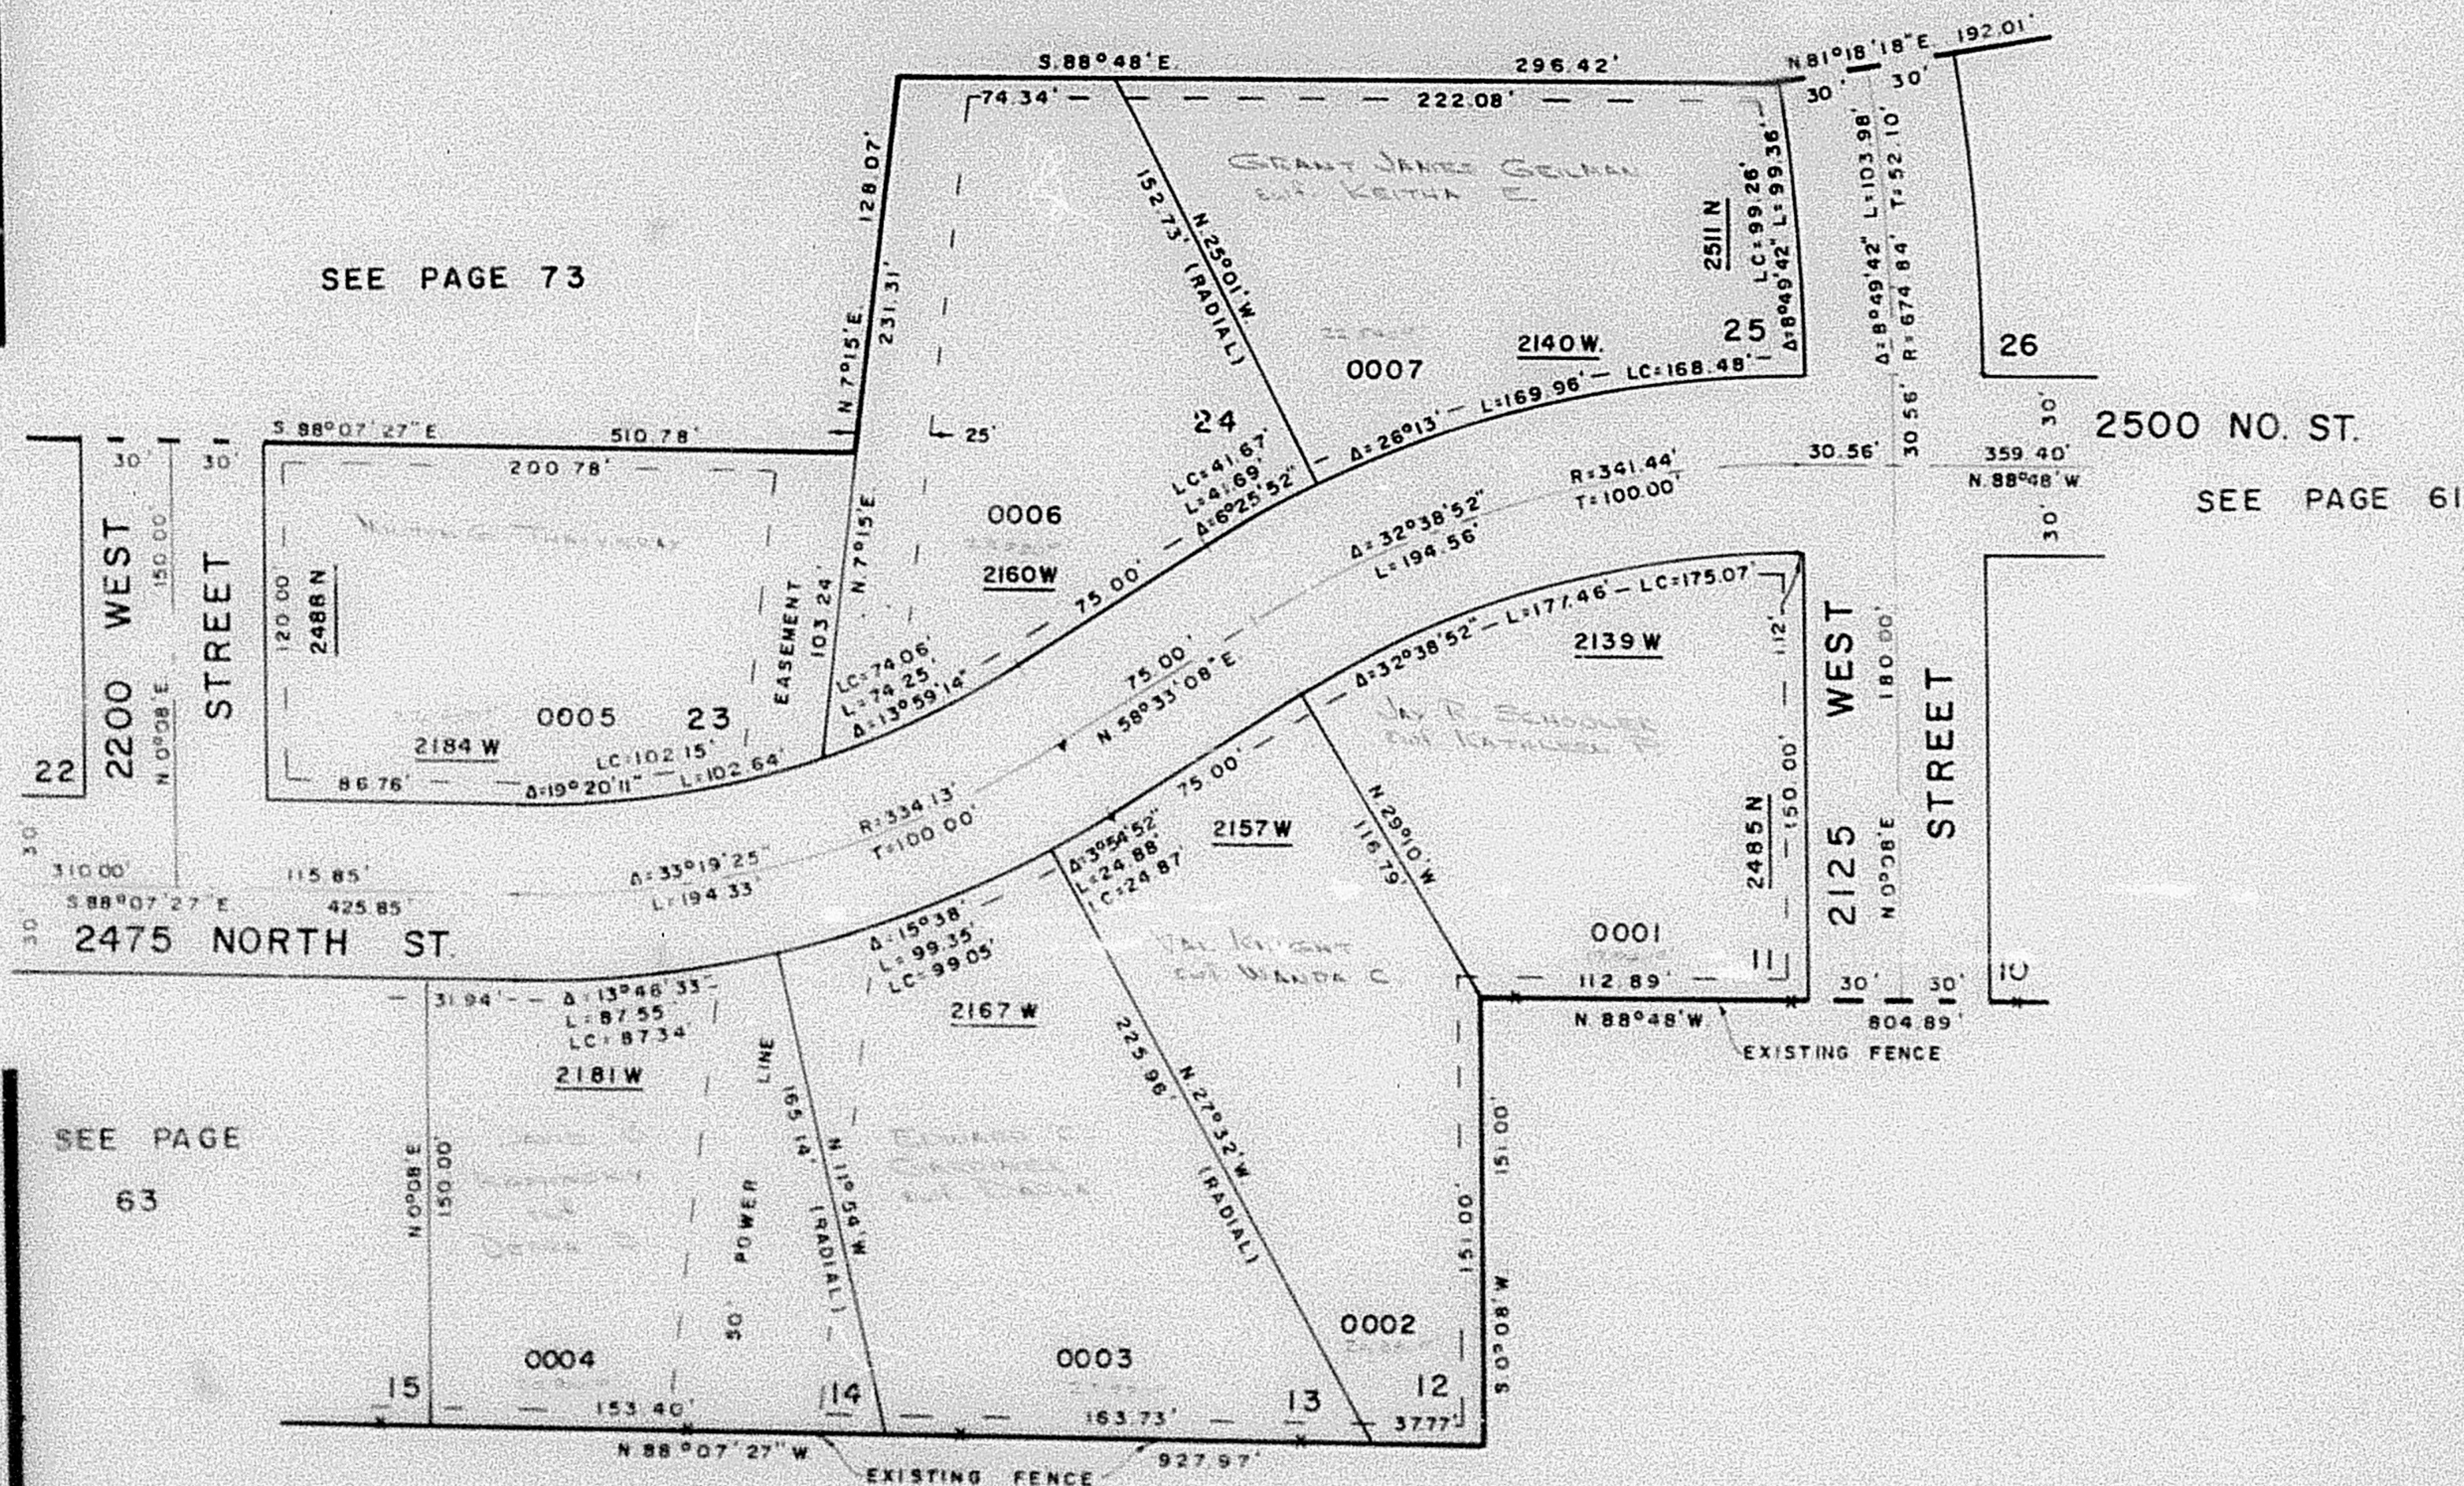

SEE PAGE 61

SEE PAGE 39-1

UTILITY & DRAINAGE EASEMENTS
EACH SIDE OF PROPERTY LINES AS
INDICATED BY DASHED LINES

FOR COMPLETE ENG. DATA
SEE ORIG. DED. PLAT. IN
BOOK 19, PAGE 76