

PART OF N.E. 1/4 OF SEC. 35, T. 7 N., R. 2 W., S.L.B. & M.

62

# RANDALL ACRES NO. 2

LOTS 11-14, 23-25  
FARR WEST CITY

TAXING UNIT 145


PREFIX 19-062

SCALE 1"=50'

EXCEPT WHERE OTHERWISE SHOWN  
ALL LOTS OWNED BY  
FRANKLIN D. MALCHAM,  
TRUSTEE

SEE PAGE 39-1

SEE PAGE 73

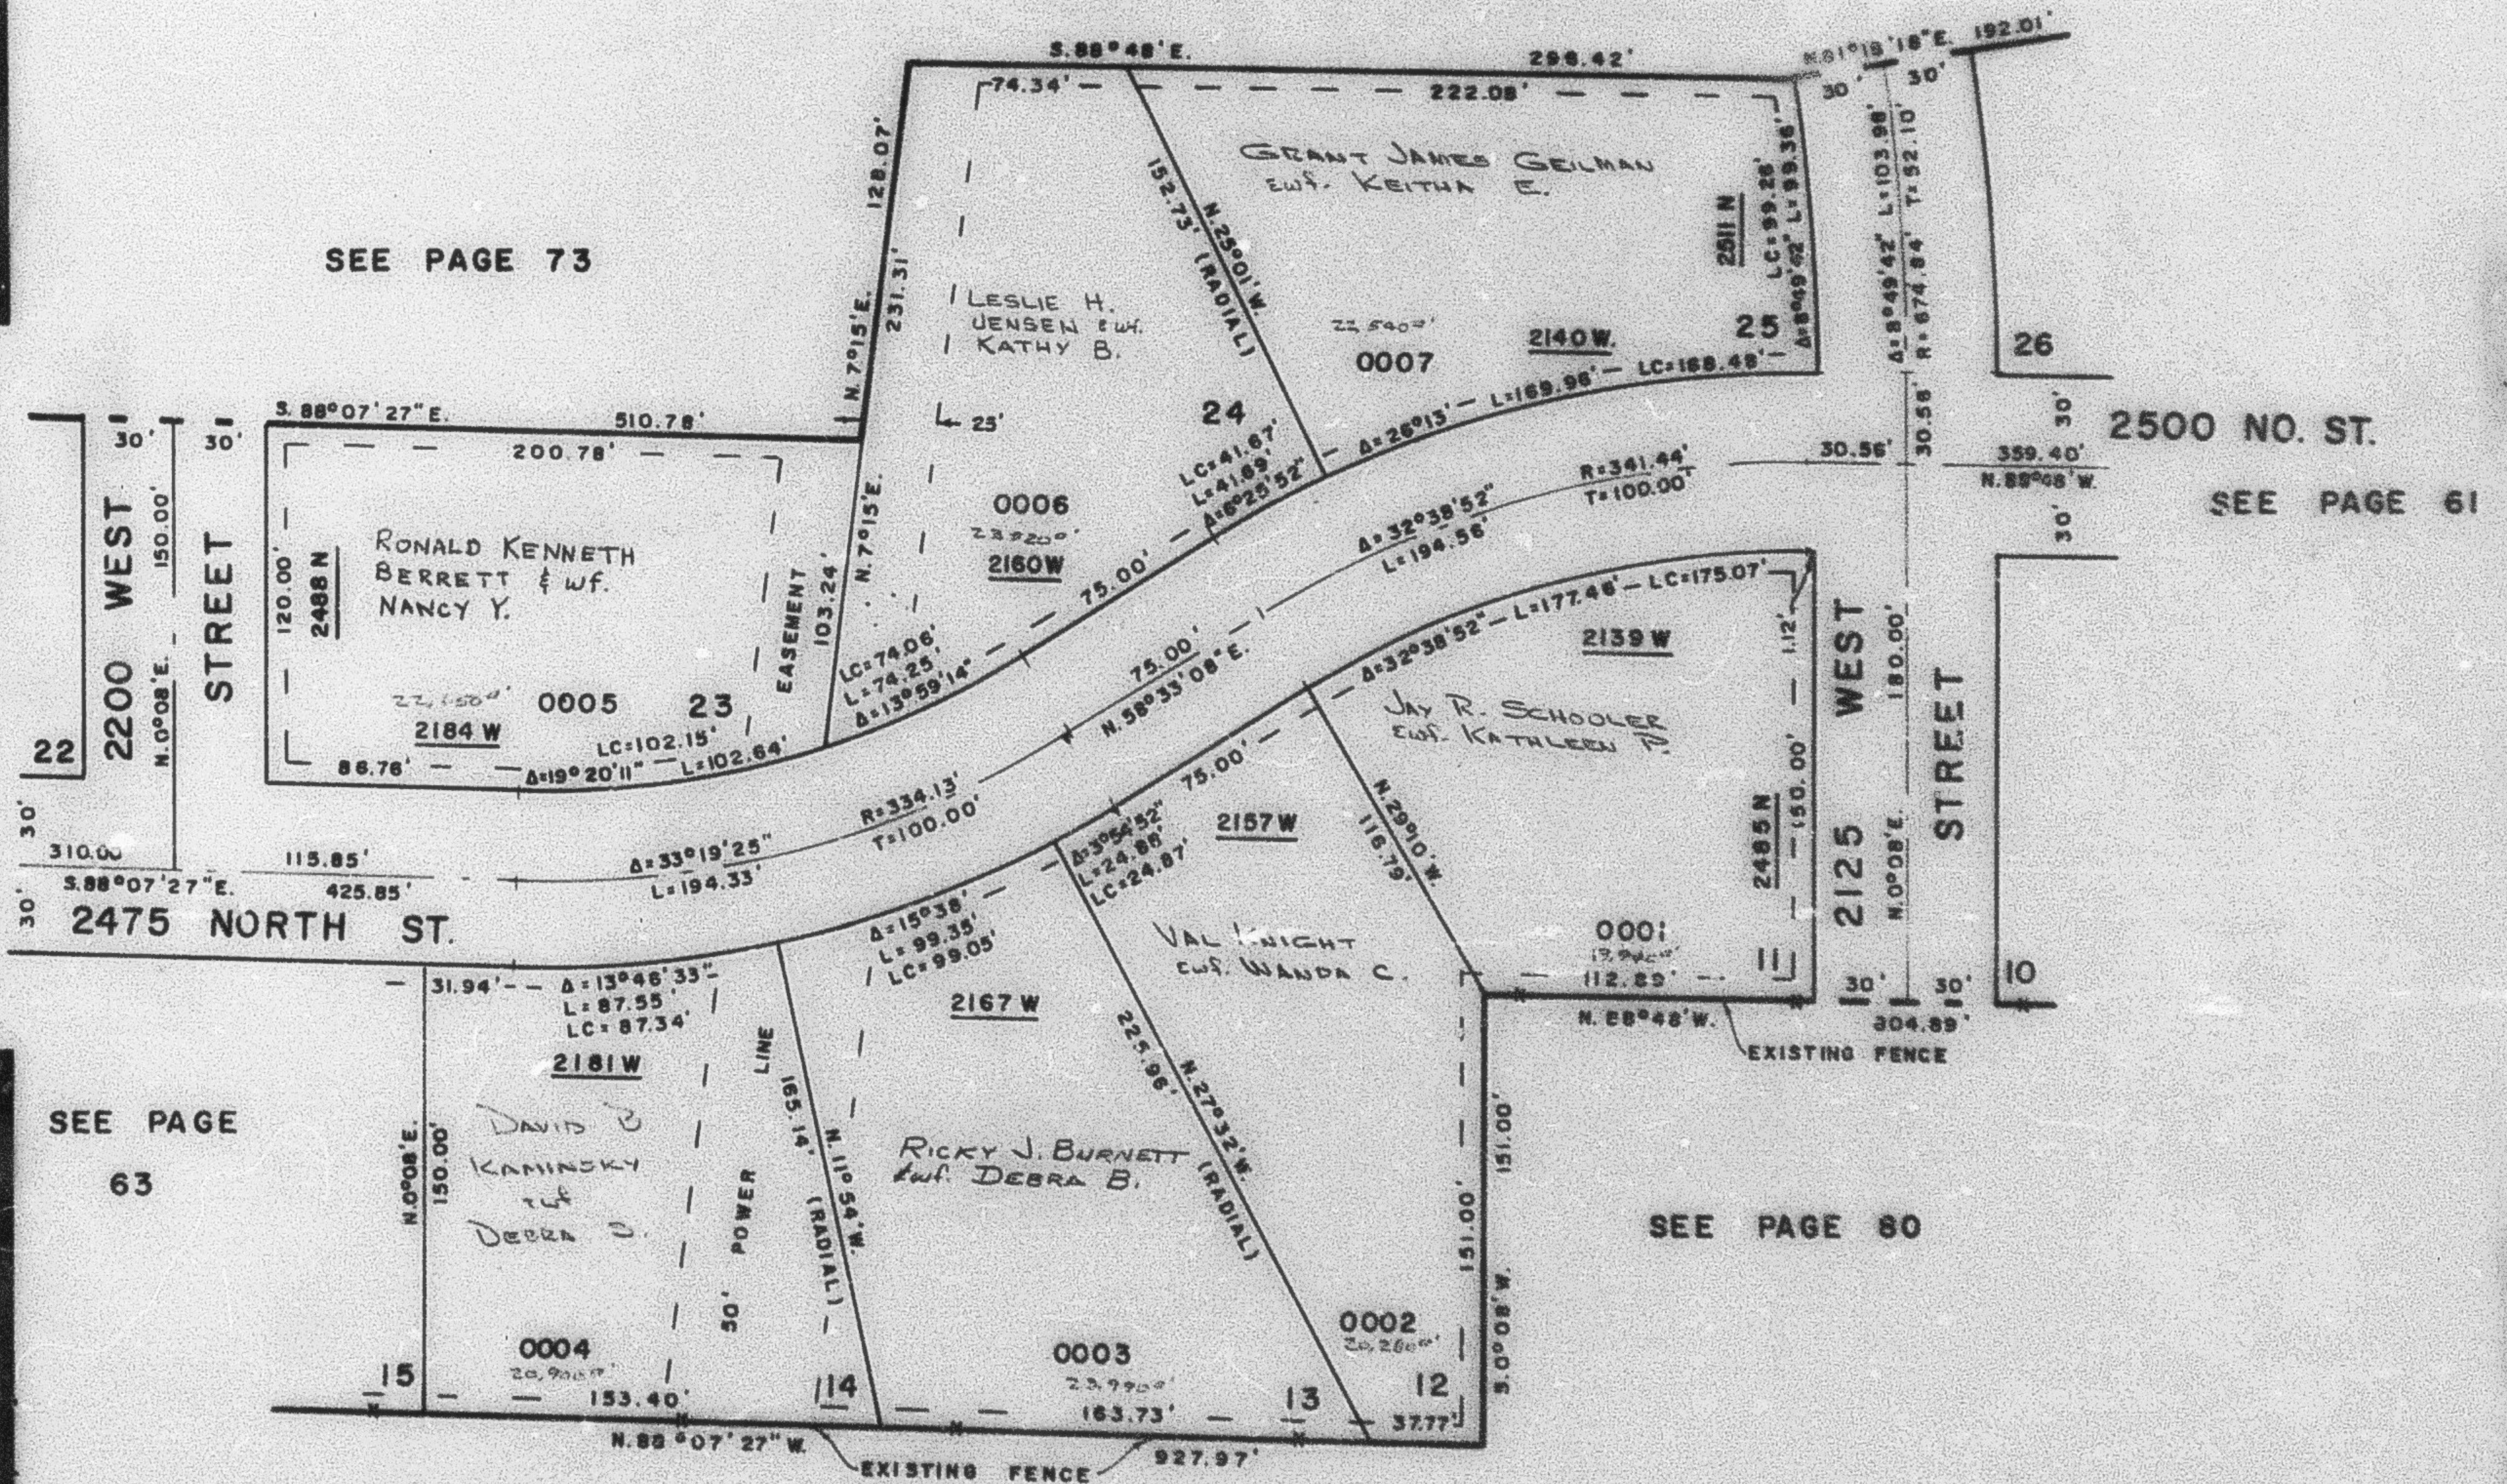

SEE PAGE 61

SEE PAGE 80

SEE PAGE 39-1

7' UTILITY & DRAINAGE EASEMENTS  
EACH SIDE OF PROPERTY LINES AS  
INDICATED BY DASHED LINES

FOR COMPLETE ENG. DATA  
SEE ORIG. DED. PLAT IN  
BOOK 19, PAGE 78