

RANDALL ACRES NO. 2

LOTS 11-14, 23-25

FARR WEST CITY

TAXING UNIT 145

PREFIX 19-062

SCALE 1"=50'


EXCEPT WHERE OTHERWISE SHOWN
ALL LOTS OWNED BY
FRANKLIN D. MAUGHAN
TRUSTEE

SEE PAGE 39-1

SEE PAGE 73

2500 NO. ST.

SEE PAGE 61

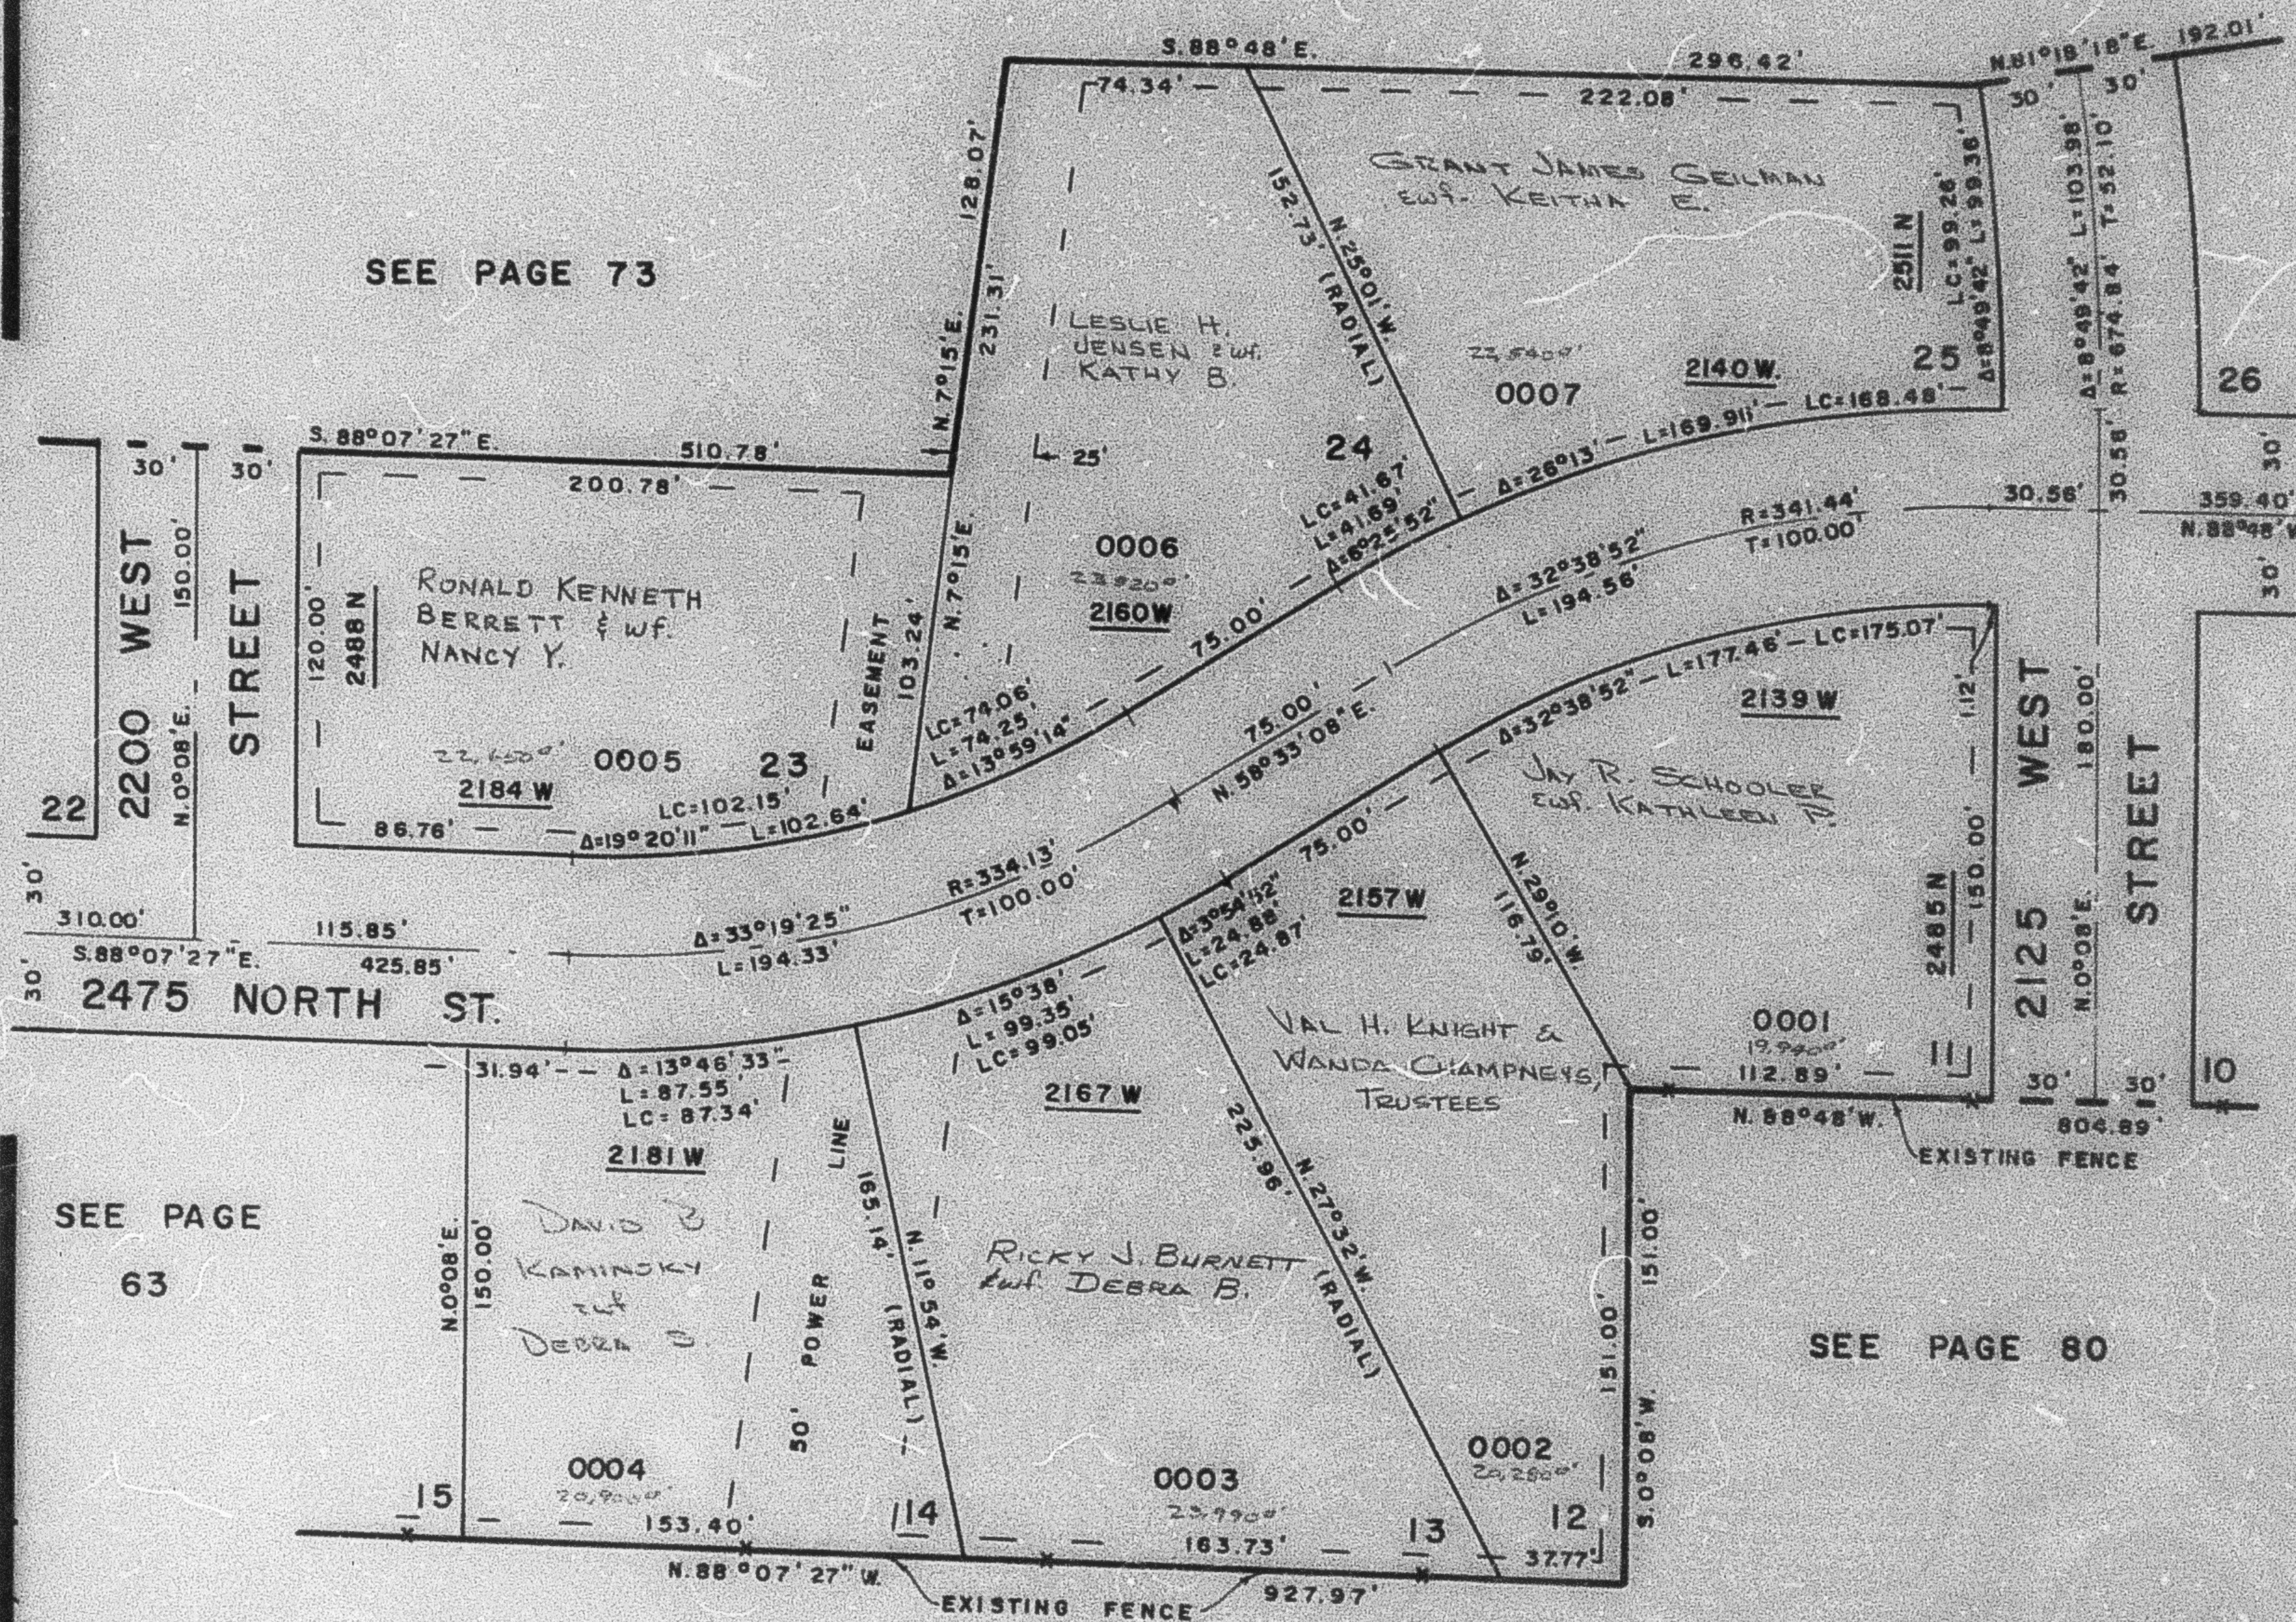

SEE PAGE

63

SEE PAGE 80

SEE PAGE 39-1

7' UTILITY & DRAINAGE EASEMENTS
EACH SIDE OF PROPERTY LINES AS
INDICATED BY DASHED LINESFOR COMPLETE ENG. DATA
SEE ORIG. DED. PLAT IN
BOOK 19, PAGE 76