

PART OF THE NE.1/4, OF SEC. 35, T.7N., R.2W., S.L.B. & M.

RANDALL ACRES NO. 2

LOTS 11-14, 23-25


IN FARR WEST CITY

SCALE 1" = 50'

TAXING UNIT: 145

SEE PAGE 39-1

SEE PAGE 63

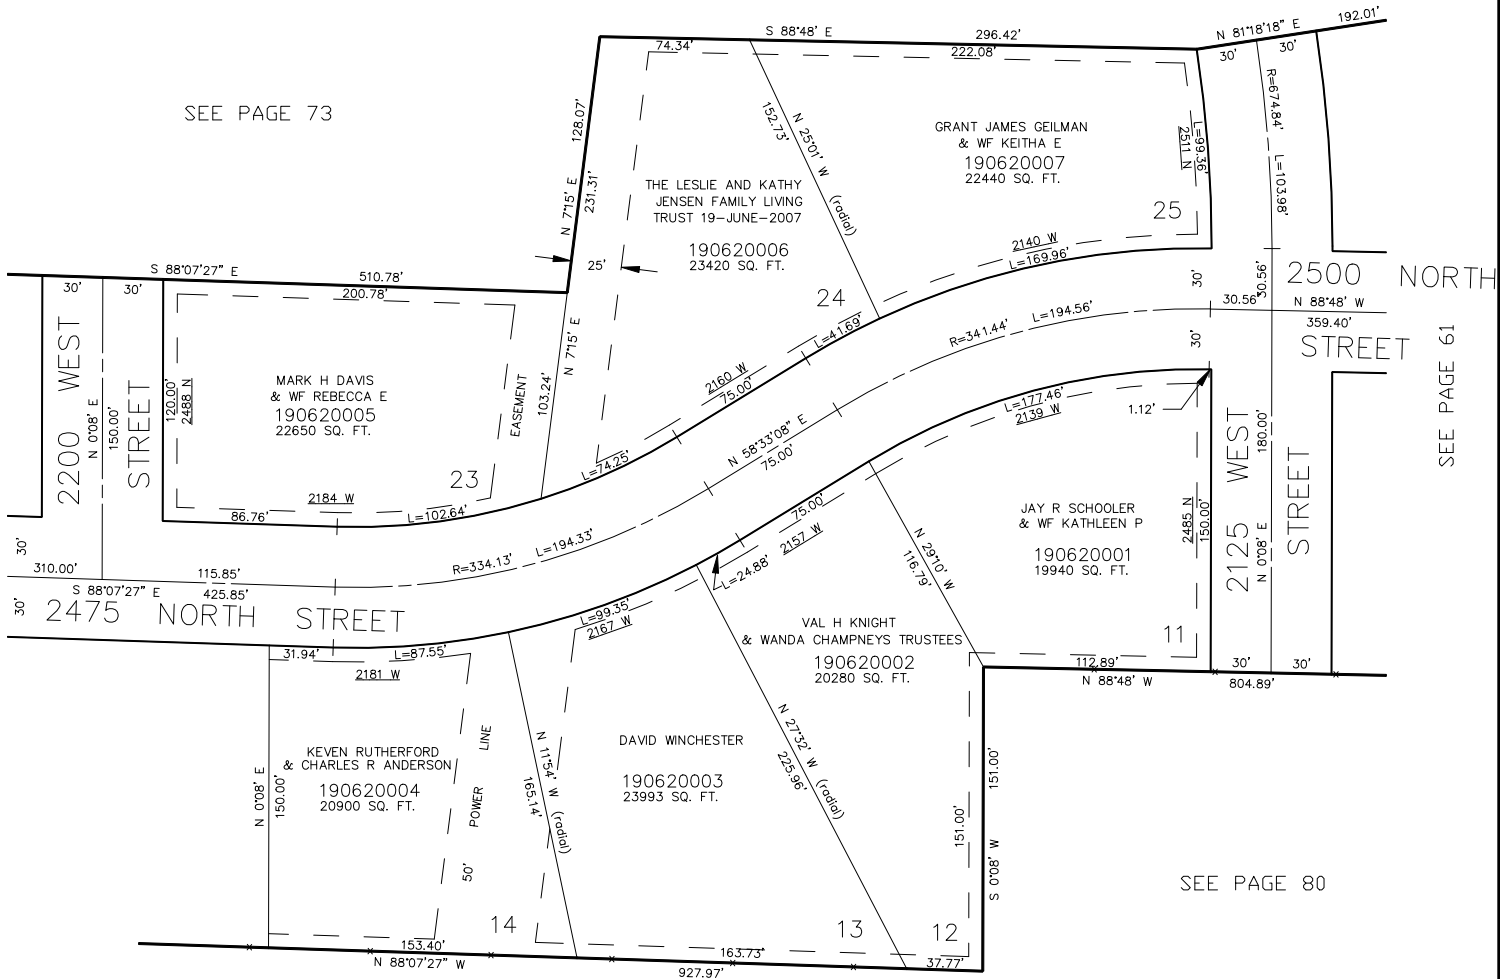

SEE PAGE 61

SEE PAGE 80

SEE PAGE 39-1

FOR COMPLETE ENG DATA SEE
ORIGINAL DEDICATION PLAT IN
BOOK 19, PAGE 76 OF RECORDS.

7' UTILITY & DRAINAGE EASEMENTS EACH
SIDE OF PROPERTY LINES AS INDICATED
BY DASHED LINES EXCEPT AS OTHERWISE
SHOWN.