

PART OF THE NE.1/4, OF SEC. 35, T.7N., R.2W., S.L.B. & M.
RANDALL ACRES NO. 2


LOTS 11-14, 23-25

IN FARR WEST CITY

SCALE 1" = 50'

TAXING UNIT: 145

SEE PAGE 39-1

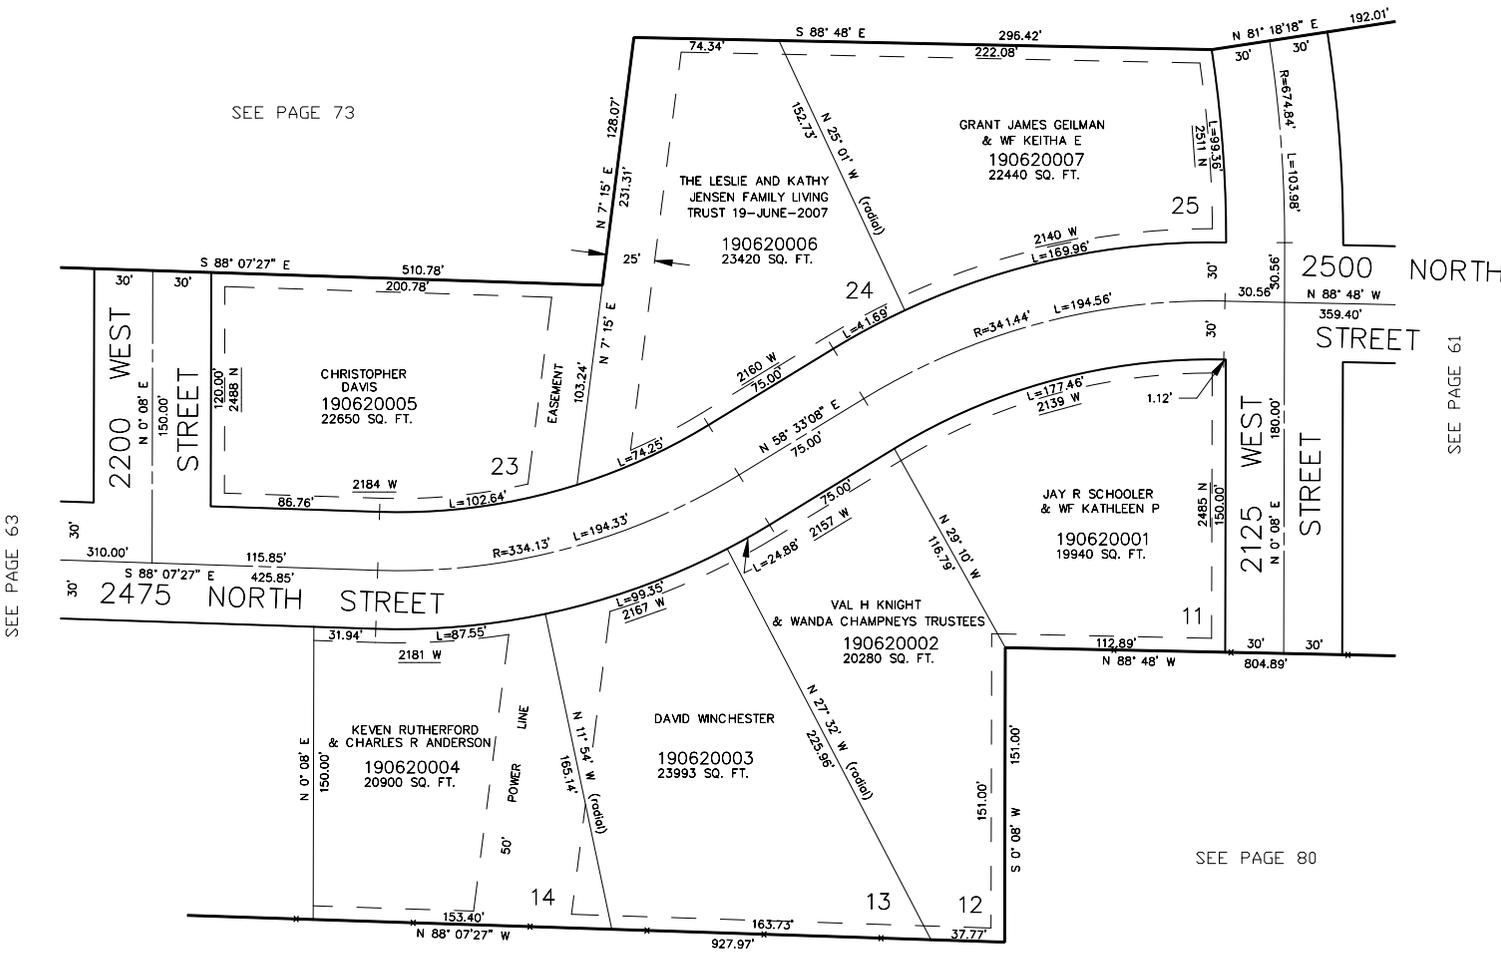

SEE PAGE 73

NORTH
STREET

SEE PAGE 61

SEE PAGE 63

SEE PAGE 80

SEE PAGE 39-1

FOR COMPLETE ENG DATA SEE ORIGINAL DEDICATION PLAT IN BOOK 19, PAGE 76 OF RECORDS.

7' UTILITY & DRAINAGE EASEMENTS EACH SIDE OF PROPERTY LINES AS INDICATED BY DASHED LINES EXCEPT AS OTHERWISE SHOWN.