

PART OF THE NE.1/4, OF SEC. 35, T.7N., R.2W., S.L.B. & M.

RANDALL ACRES NO. 2

LOTS 11-14, 23-25


IN FARR WEST CITY

SCALE 1" = 50'

TAXING UNIT: 145

SEE PAGE 39-1

SEE PAGE 63

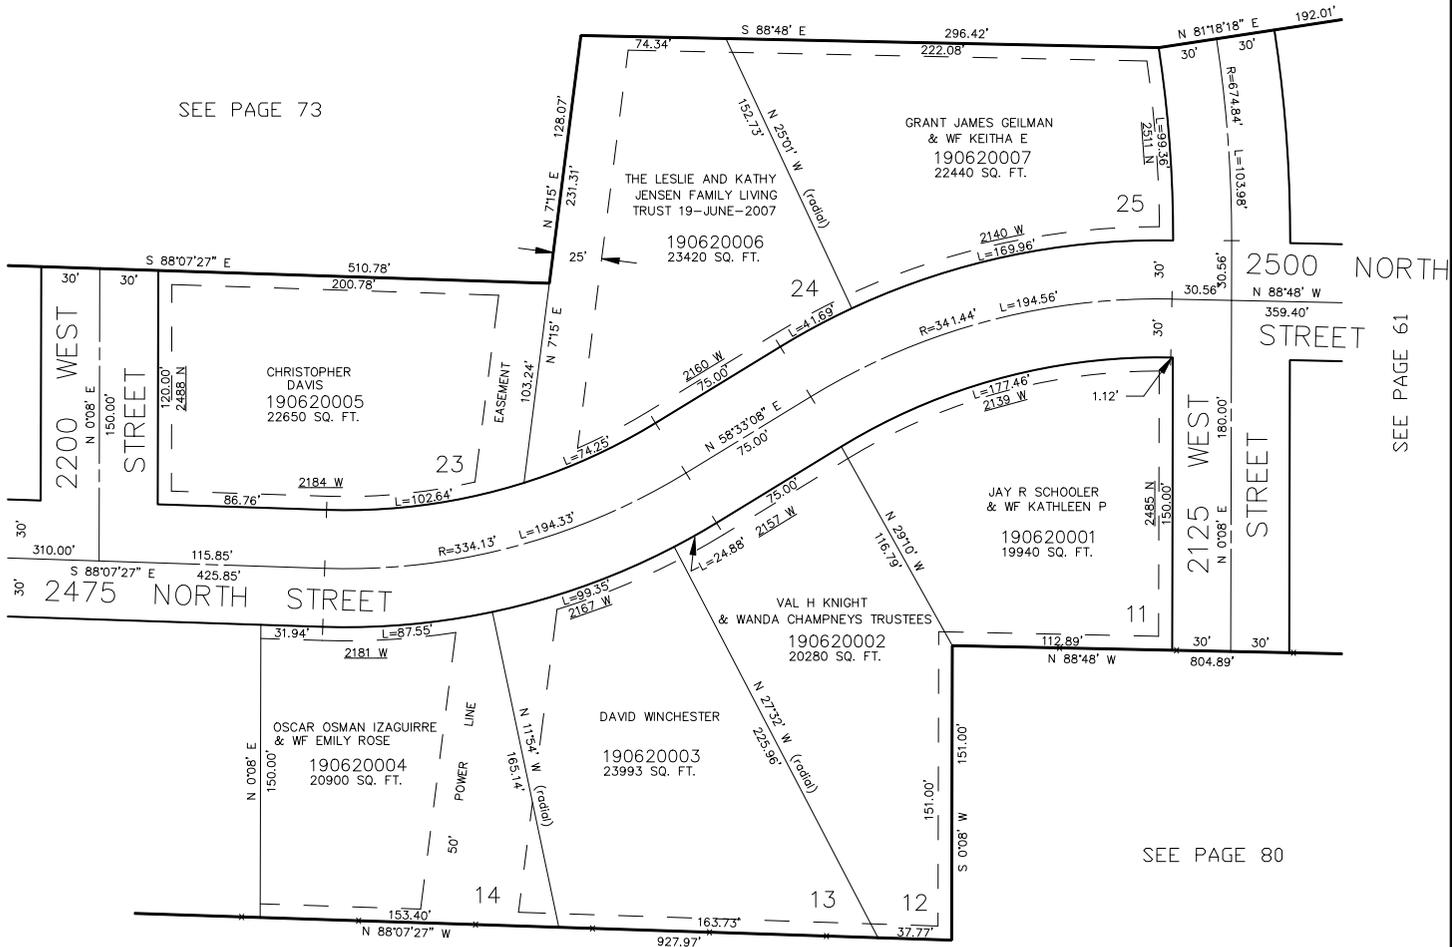

SEE PAGE 73

NORTH

2500 NORTH STREET

2125 WEST STREET

2475 NORTH STREET

2200 WEST STREET

SEE PAGE 80

SEE PAGE 61

SEE PAGE 39-1

7' UTILITY & DRAINAGE EASEMENTS EACH SIDE OF PROPERTY LINES AS INDICATED BY DASHED LINES EXCEPT AS OTHERWISE SHOWN.

FOR COMPLETE ENG DATA SEE ORIGINAL DEDICATION PLAT IN BOOK 19, PAGE 76 OF RECORDS.