

PART OF THE NE.1/4, OF SEC. 35, T.7N., R.2W., S.L.B. & M.  
**RANDALL ACRES NO. 2**


LOTS 11-14, 23-25  
IN FARR WEST CITY  
SCALE 1" = 50'

TAXING UNIT: 145

SEE PAGE 39-1

SEE PAGE 63

SEE PAGE 61

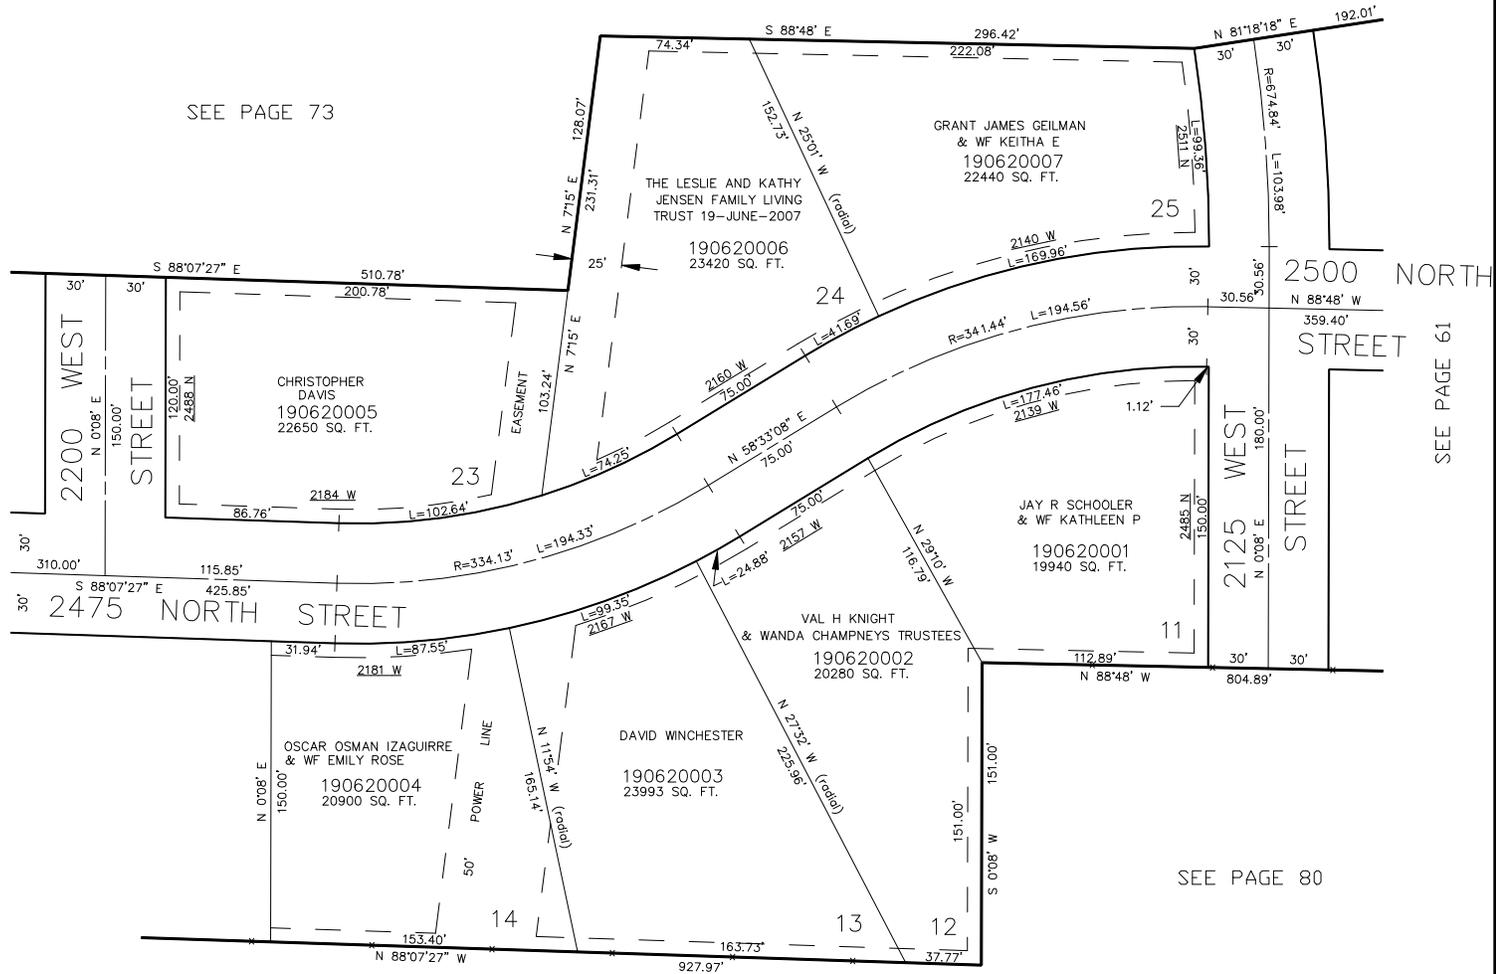

SEE PAGE 73

SEE PAGE 80

SEE PAGE 39-1

FOR COMPLETE ENG DATA SEE ORIGINAL DEDICATION PLAT IN BOOK 19, PAGE 76 OF RECORDS.

7' UTILITY & DRAINAGE EASEMENTS EACH SIDE OF PROPERTY LINES AS INDICATED BY DASHED LINES EXCEPT AS OTHERWISE SHOWN.