

PART OF N.E. 1/4 OF SEC. 35, T.7N., R.2W., S.L.B. & M.

63

RANDALL ACRES NO. 2

LOTS 15-22

IN WEBER COUNTY


SCALE 1"=50'

TAXING UNIT 61

PREFIX 19-063

EXCEPT WHERE OTHERWISE SHOWN
ALL LOTS OWNED BY
FRANKLIN D. MCGRAW
TRUSTEE

SEE PAGE 39-1

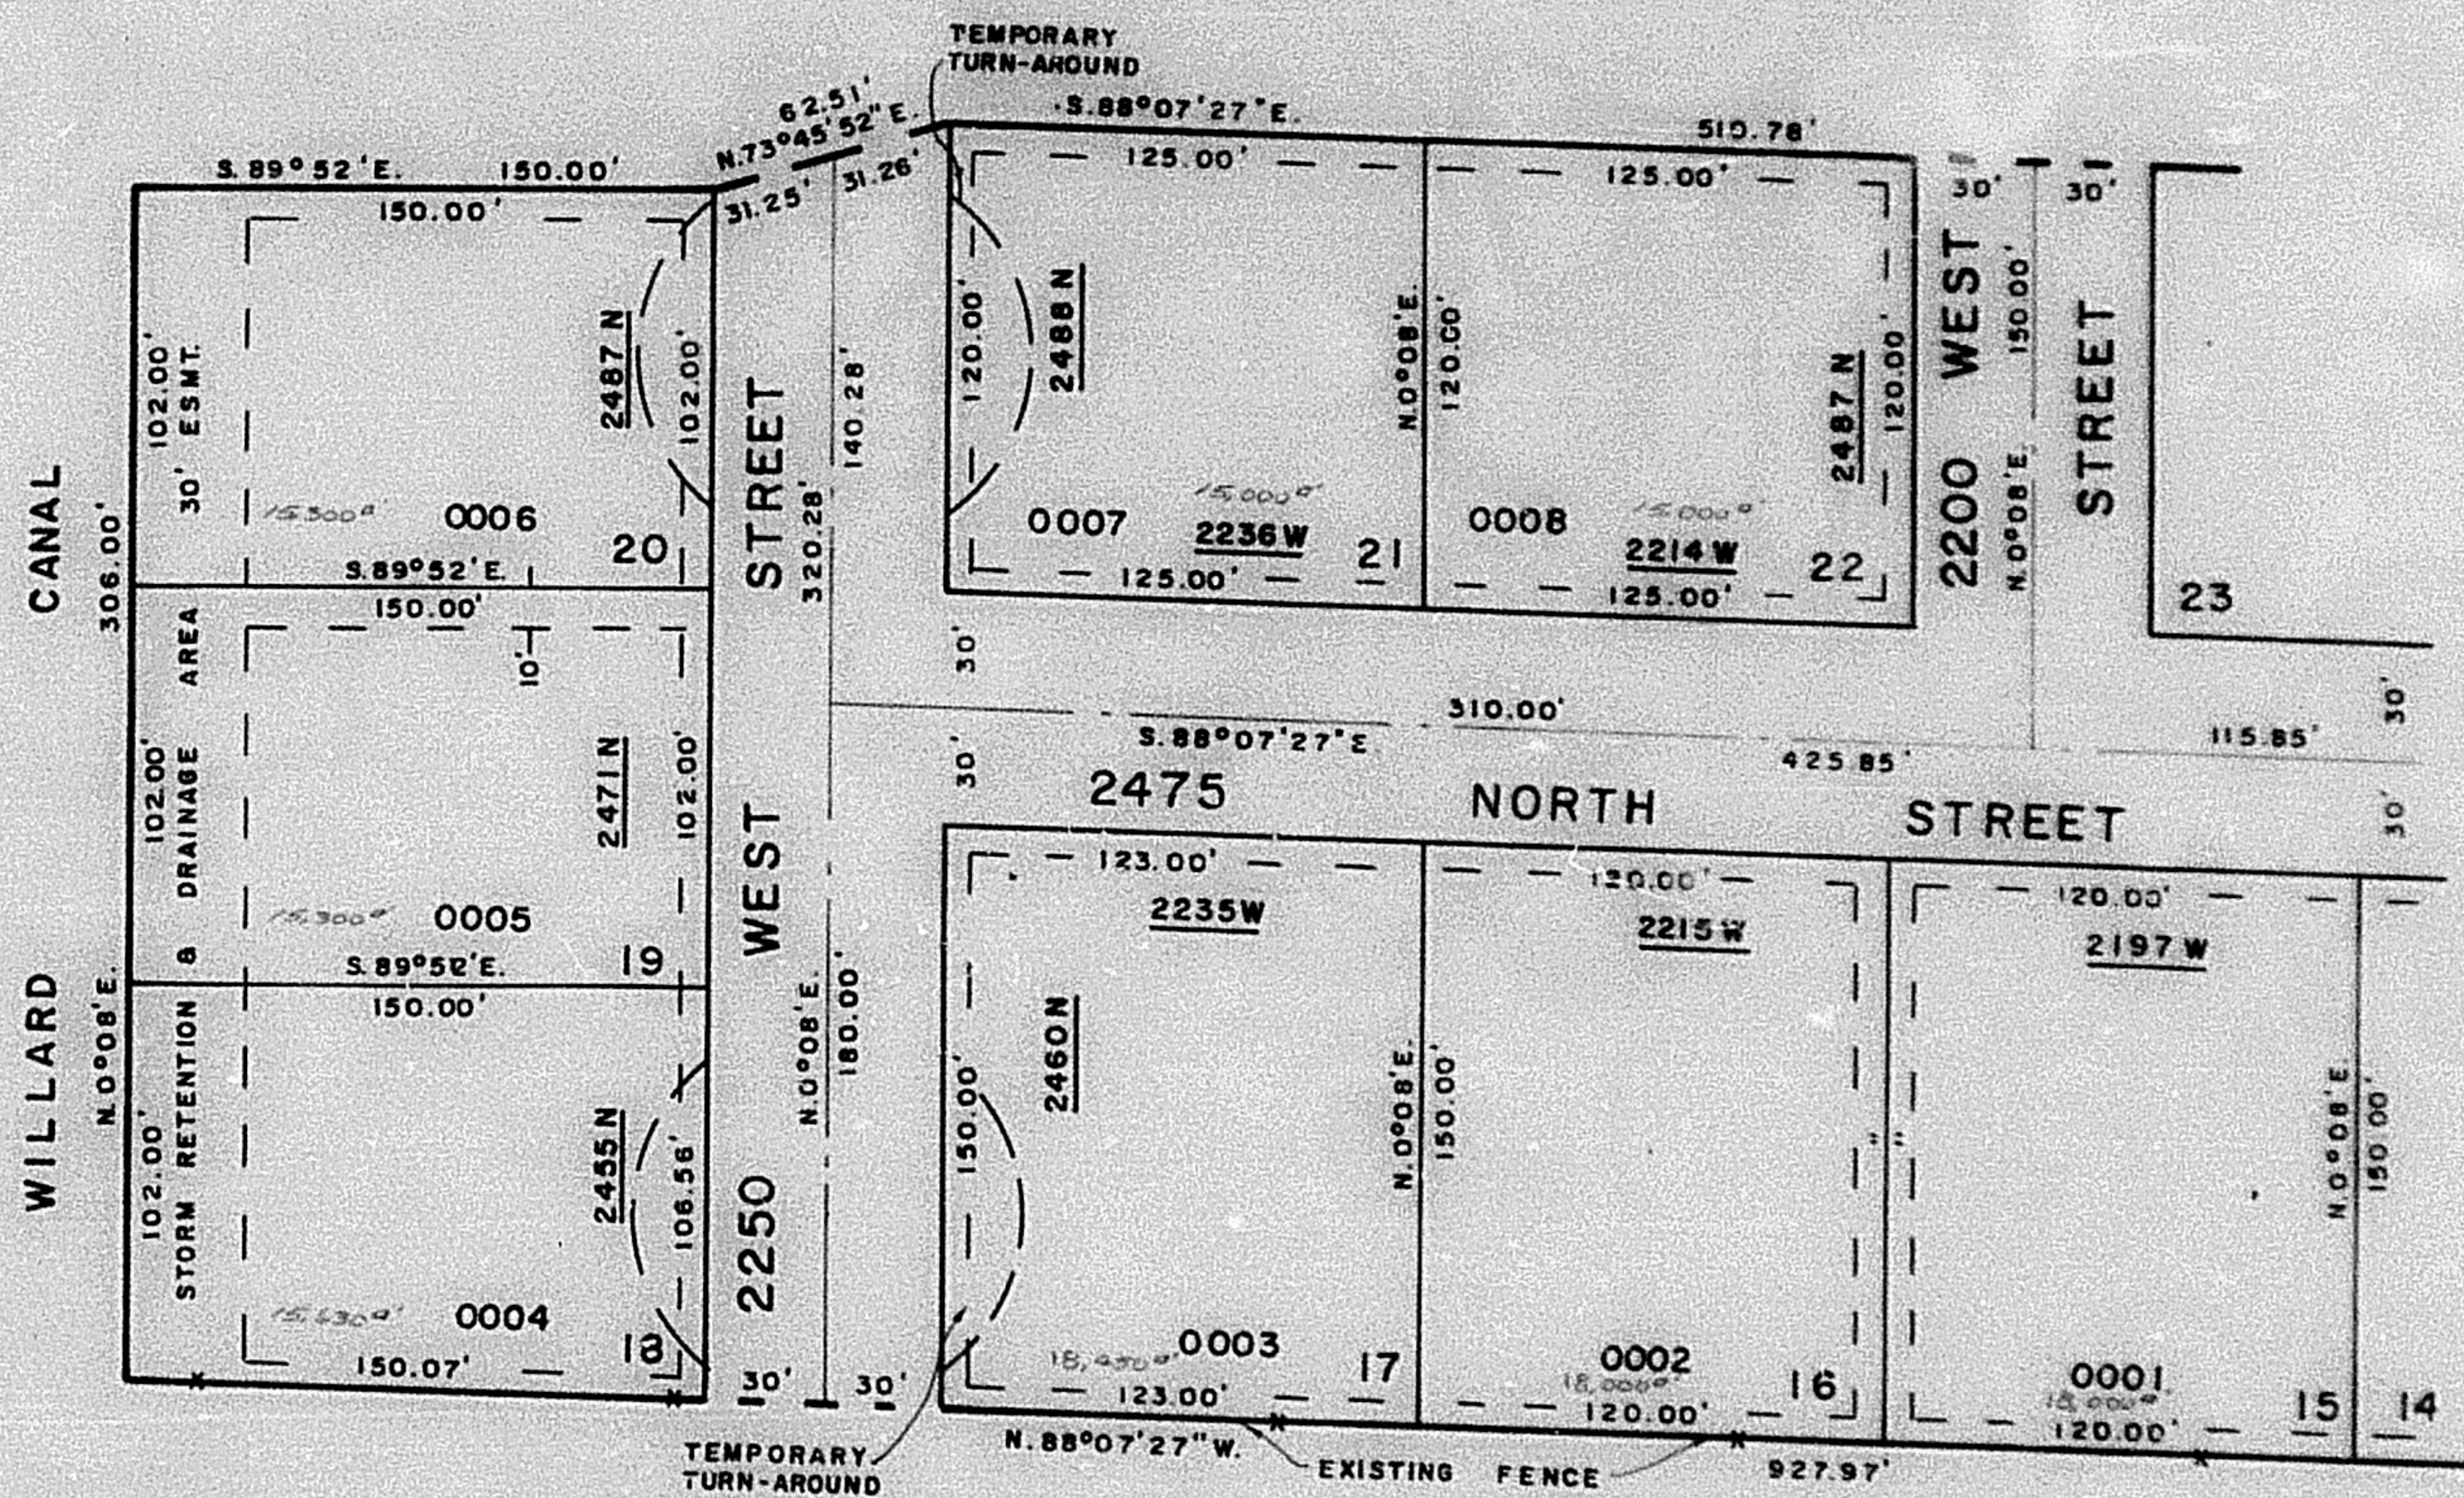

SEE
PAGE
39

SEE PAGE 62

SEE PAGE 39-1

7' UTILITY & DRAINAGE EASEMENTS
EACH SIDE OF PROPERTY LINES AS
INDICATED BY DASHED LINES

FOR COMPLETE ENG. DATA
SEE ORIG. DED. PLAT IN
BOOK 19, PAGE 76