

PART OF N.E. 1/4 OF SEC. 35, T.7N., R.2W., S.L.B. & M.

63

RANDALL ACRES NO. 2

LOTS 15-22

FARR WEST CITY

SCALE 1"=50'

TAXING UNIT 145

PREFIX 19-063


EXCEPT WHERE OTHERWISE SHOWN
ALL LOTS OWNED BY
FREDERICK D. MAUGHAN
TRUSTEE

SEE PAGE 74

SEE PAGE 73

SEE
PAGE
39

SEE PAGE 62

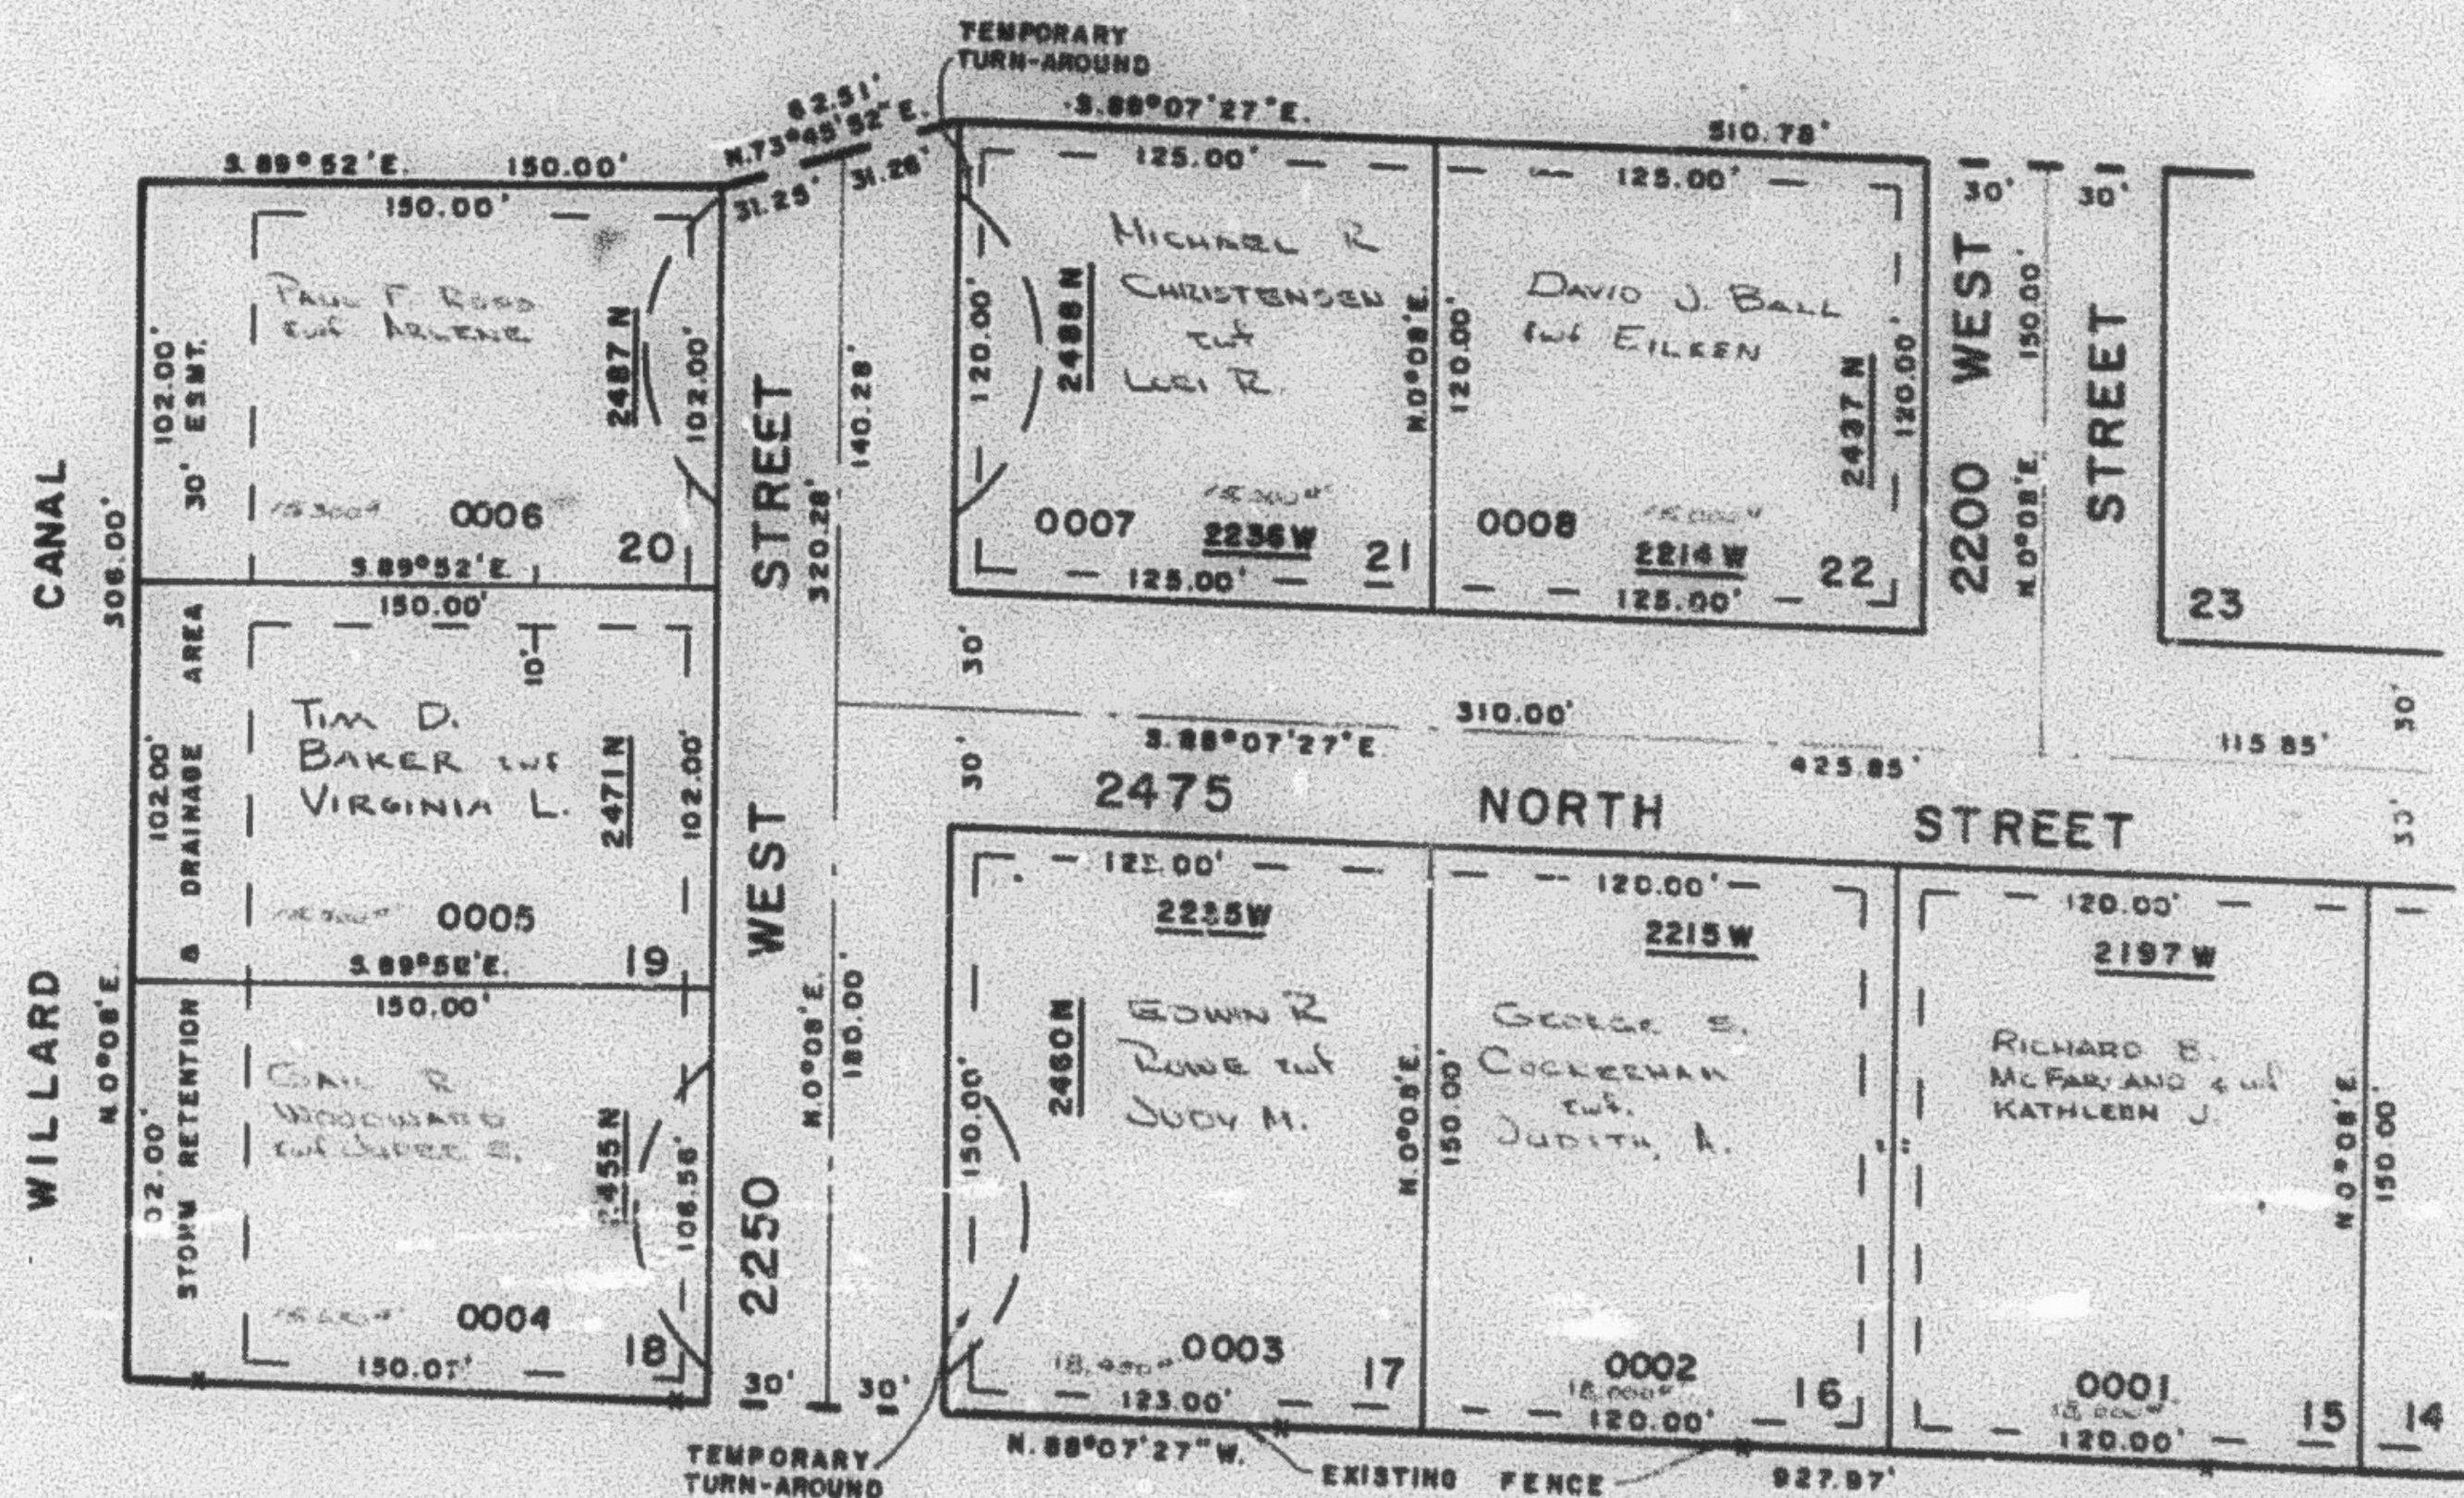

SEE PAGE 39-1

7' UTILITY & DRAINAGE EASEMENTS
EACH SIDE OF PROPERTY LINES AS
INDICATED BY DASHED LINES

FOR COMPLETE ENS. DATA
SEE ORIG. DEED. PLAT IN
BOOK 19, PAGE 78