

PART OF N.E. 1/4 OF SEC. 35, T. 7N., R. 2W., S.L.B. & M.

63

RANDALL ACRES NO. 2

LOTS 15-22

FARR WEST CITY

SCALE 1"=50'


TAXING UNIT: 145

PREFIX: 19-063

EXCEPT WHERE OTHERWISE SHOWN
ALL LOTS OWNED BY:
FRANKLIN D. MAUGHAN,
TRUSTEE

SEE PAGE 74

SEE PAGE 73

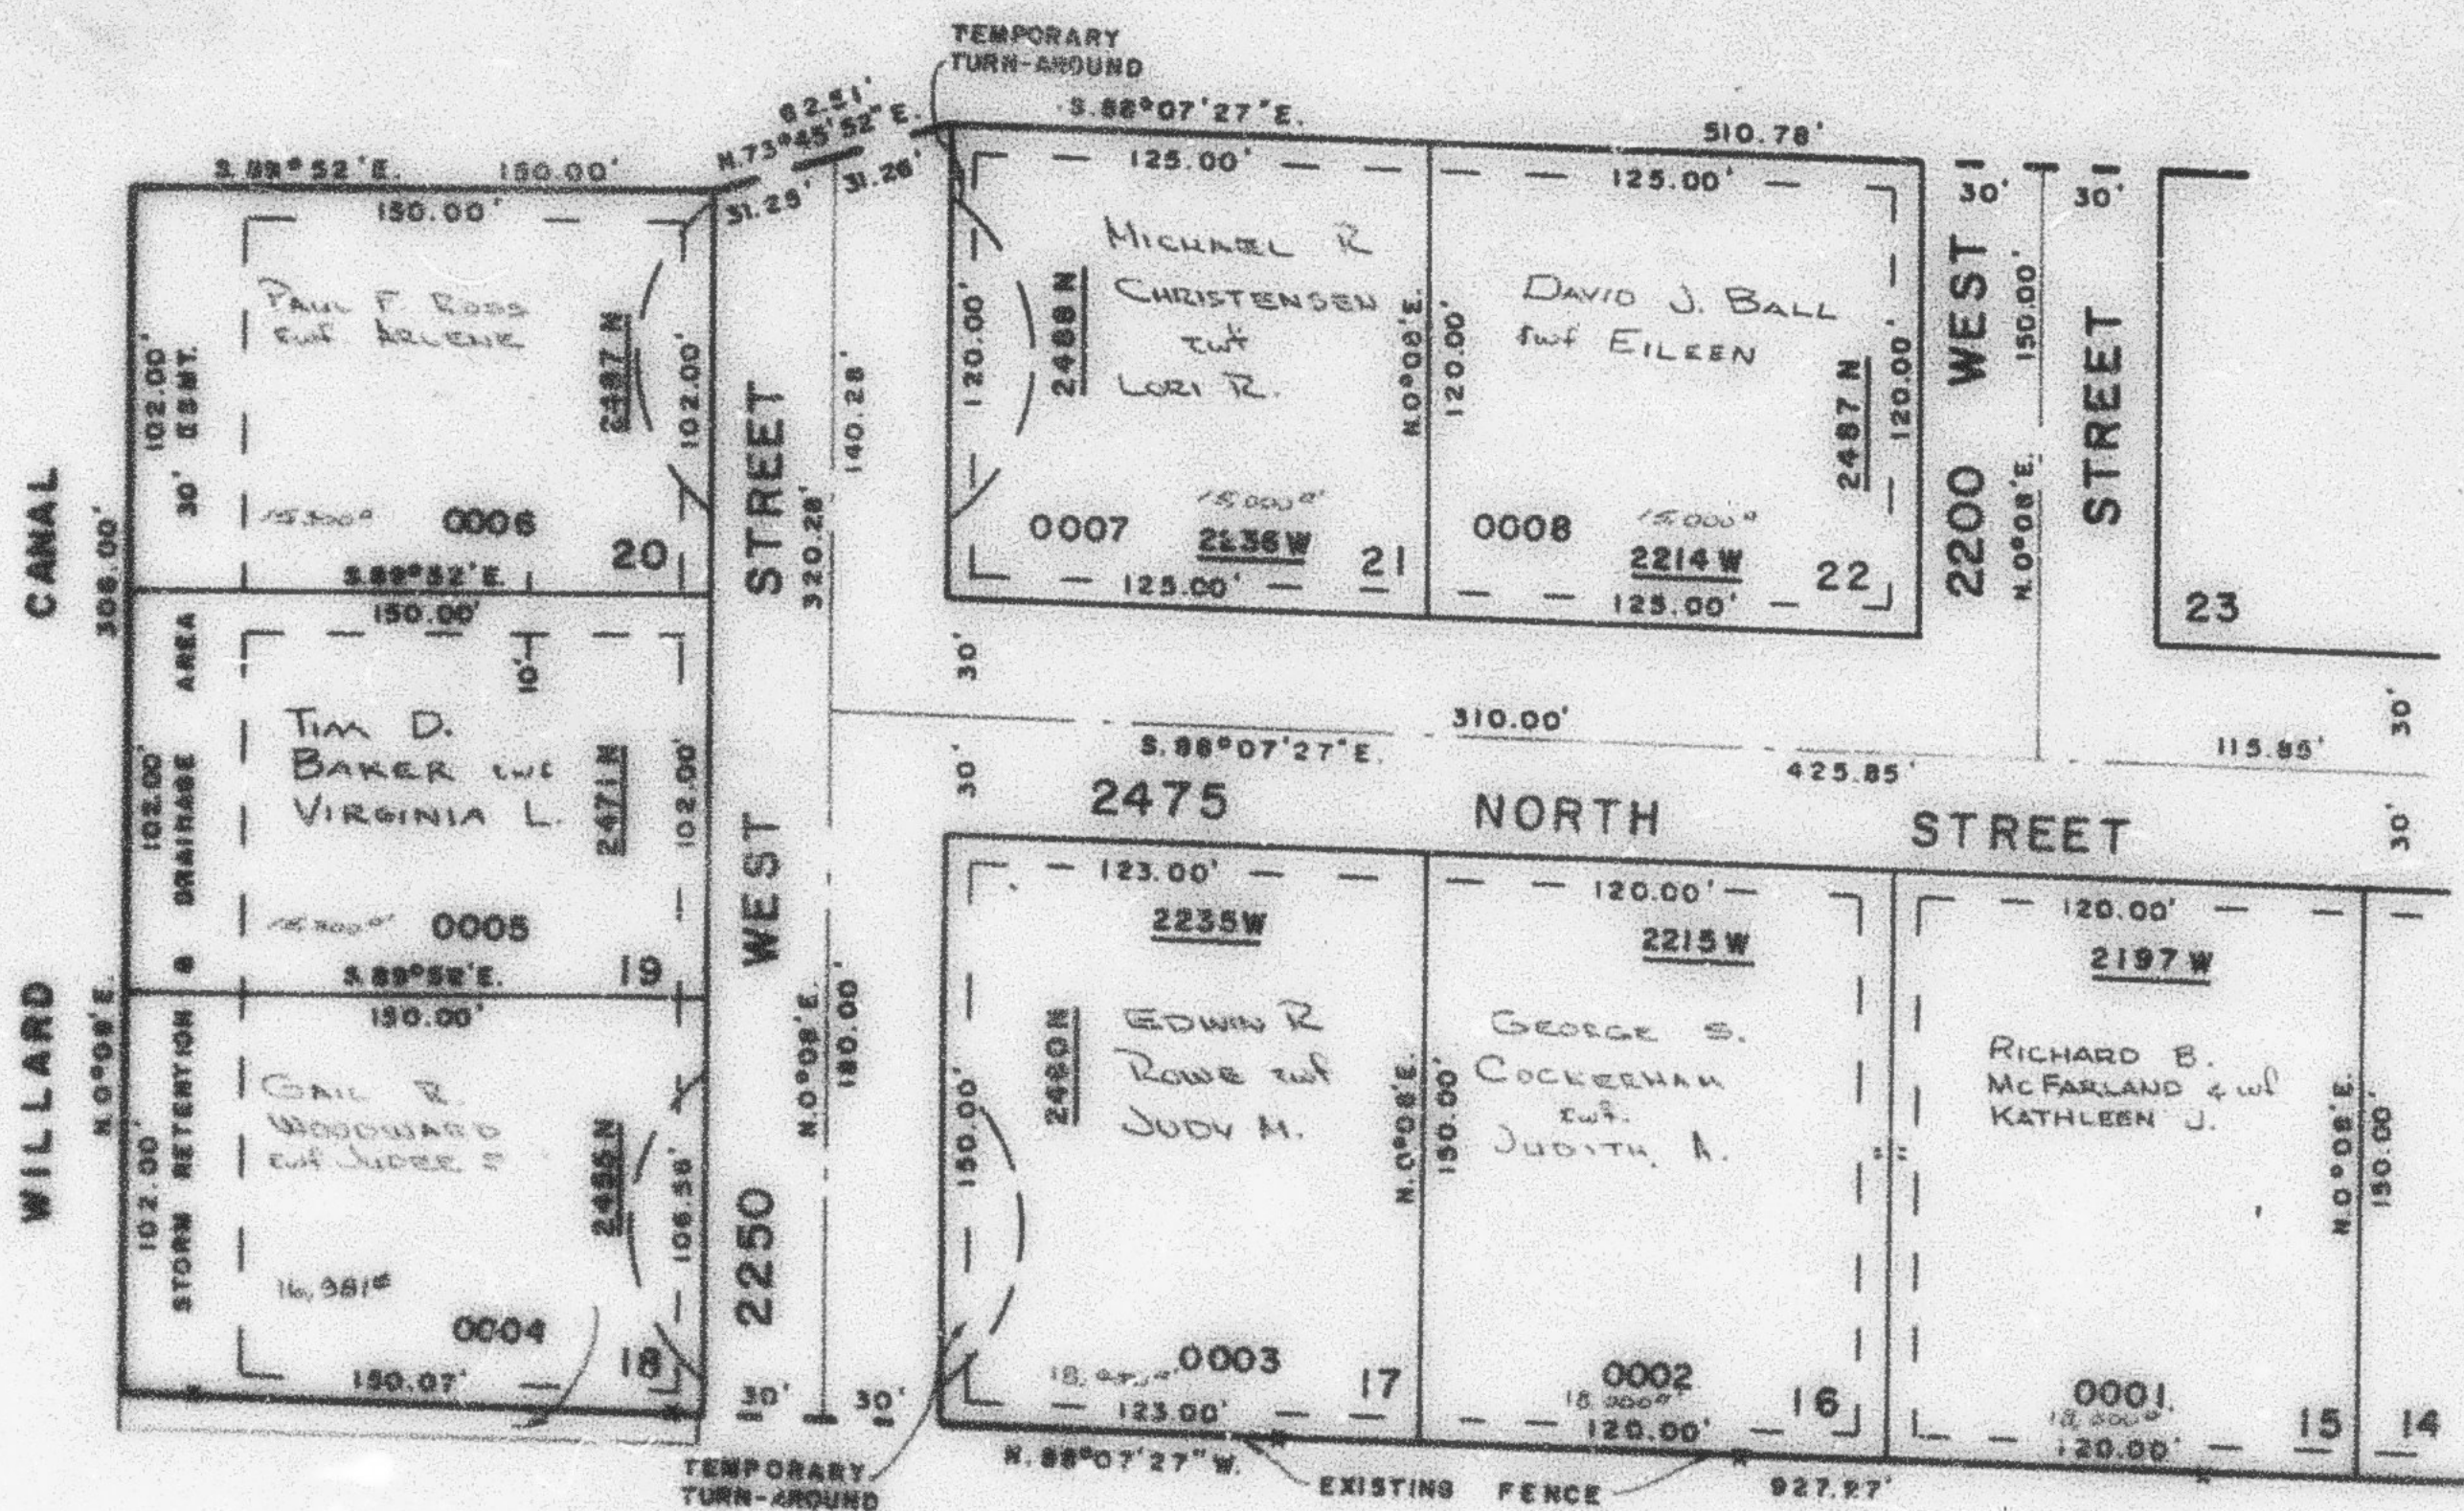

SEE
PAGE
39

SEE PAGE 62

SEE PAGE 39-1

7' UTILITY & DRAINAGE EASEMENTS
EACH SIDE OF PROPERTY LINES AS
INDICATED BY DASHED LINES

FOR COMPLETE ENG. DATA
SEE ORIG. DES. PLAT IN
BOOK 19, PAGE 76