

PART OF THE NE.1/4, OF SEC. 35, T.7N., R.2W., S.L.B. & M.

# RANDALL ACRES NO.2

LOTS 15 - 22

IN FARR WEST CITY

SCALE 1" = 50'


TAXING UNIT: 145

SEE PAGE 73

SEE PAGE 74

SEE PAGE 39

WILLARD CANAL

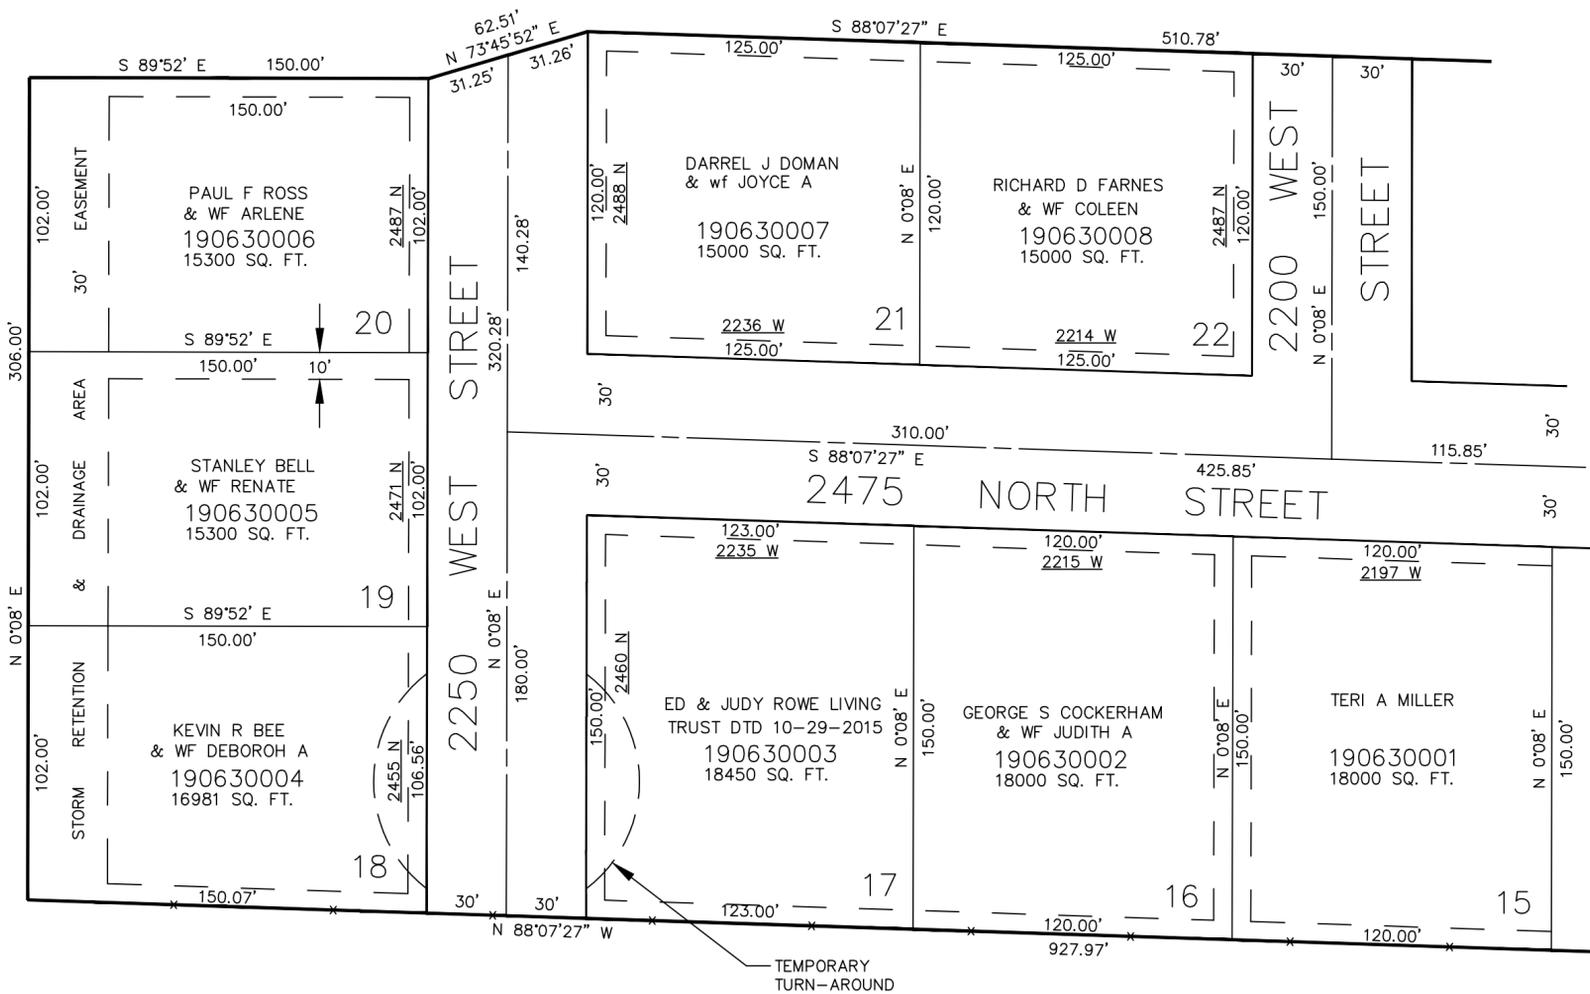

SEE PAGE 62

SEE PAGE 39-1

7' UTILITY & DRAINAGE EASEMENTS EACH SIDE OF PROPERTY LINES AS INDICATED BY DASHED LINES EXCEPT AS OTHERWISE SHOWN.

FOR COMPLETE ENG DATA SEE ORIGINAL DEDICATION PLAT IN BOOK 19, PAGE 76 OF RECORDS.