

PART OF N.E. 1/4 OF SEC. 1, T.6N., R.2W., PART OF W. 1/2 OF SEC. 31, T.7N., R.1W., 64
& PART OF SECTION 36, T.7N., R.2W., S.L.B.&M.

WEBER INDUSTRIAL PARK PLAT "B"

LOTS 25 TO 34


WEBER COUNTY

SCALE 1" = 200'

TAXING UNITS: 17

PREFIX: 19-064

EXCEPT WHERE OTHERWISE SHOWN,
ALL LOTS ARE OWNED BY
WEBER COUNTY

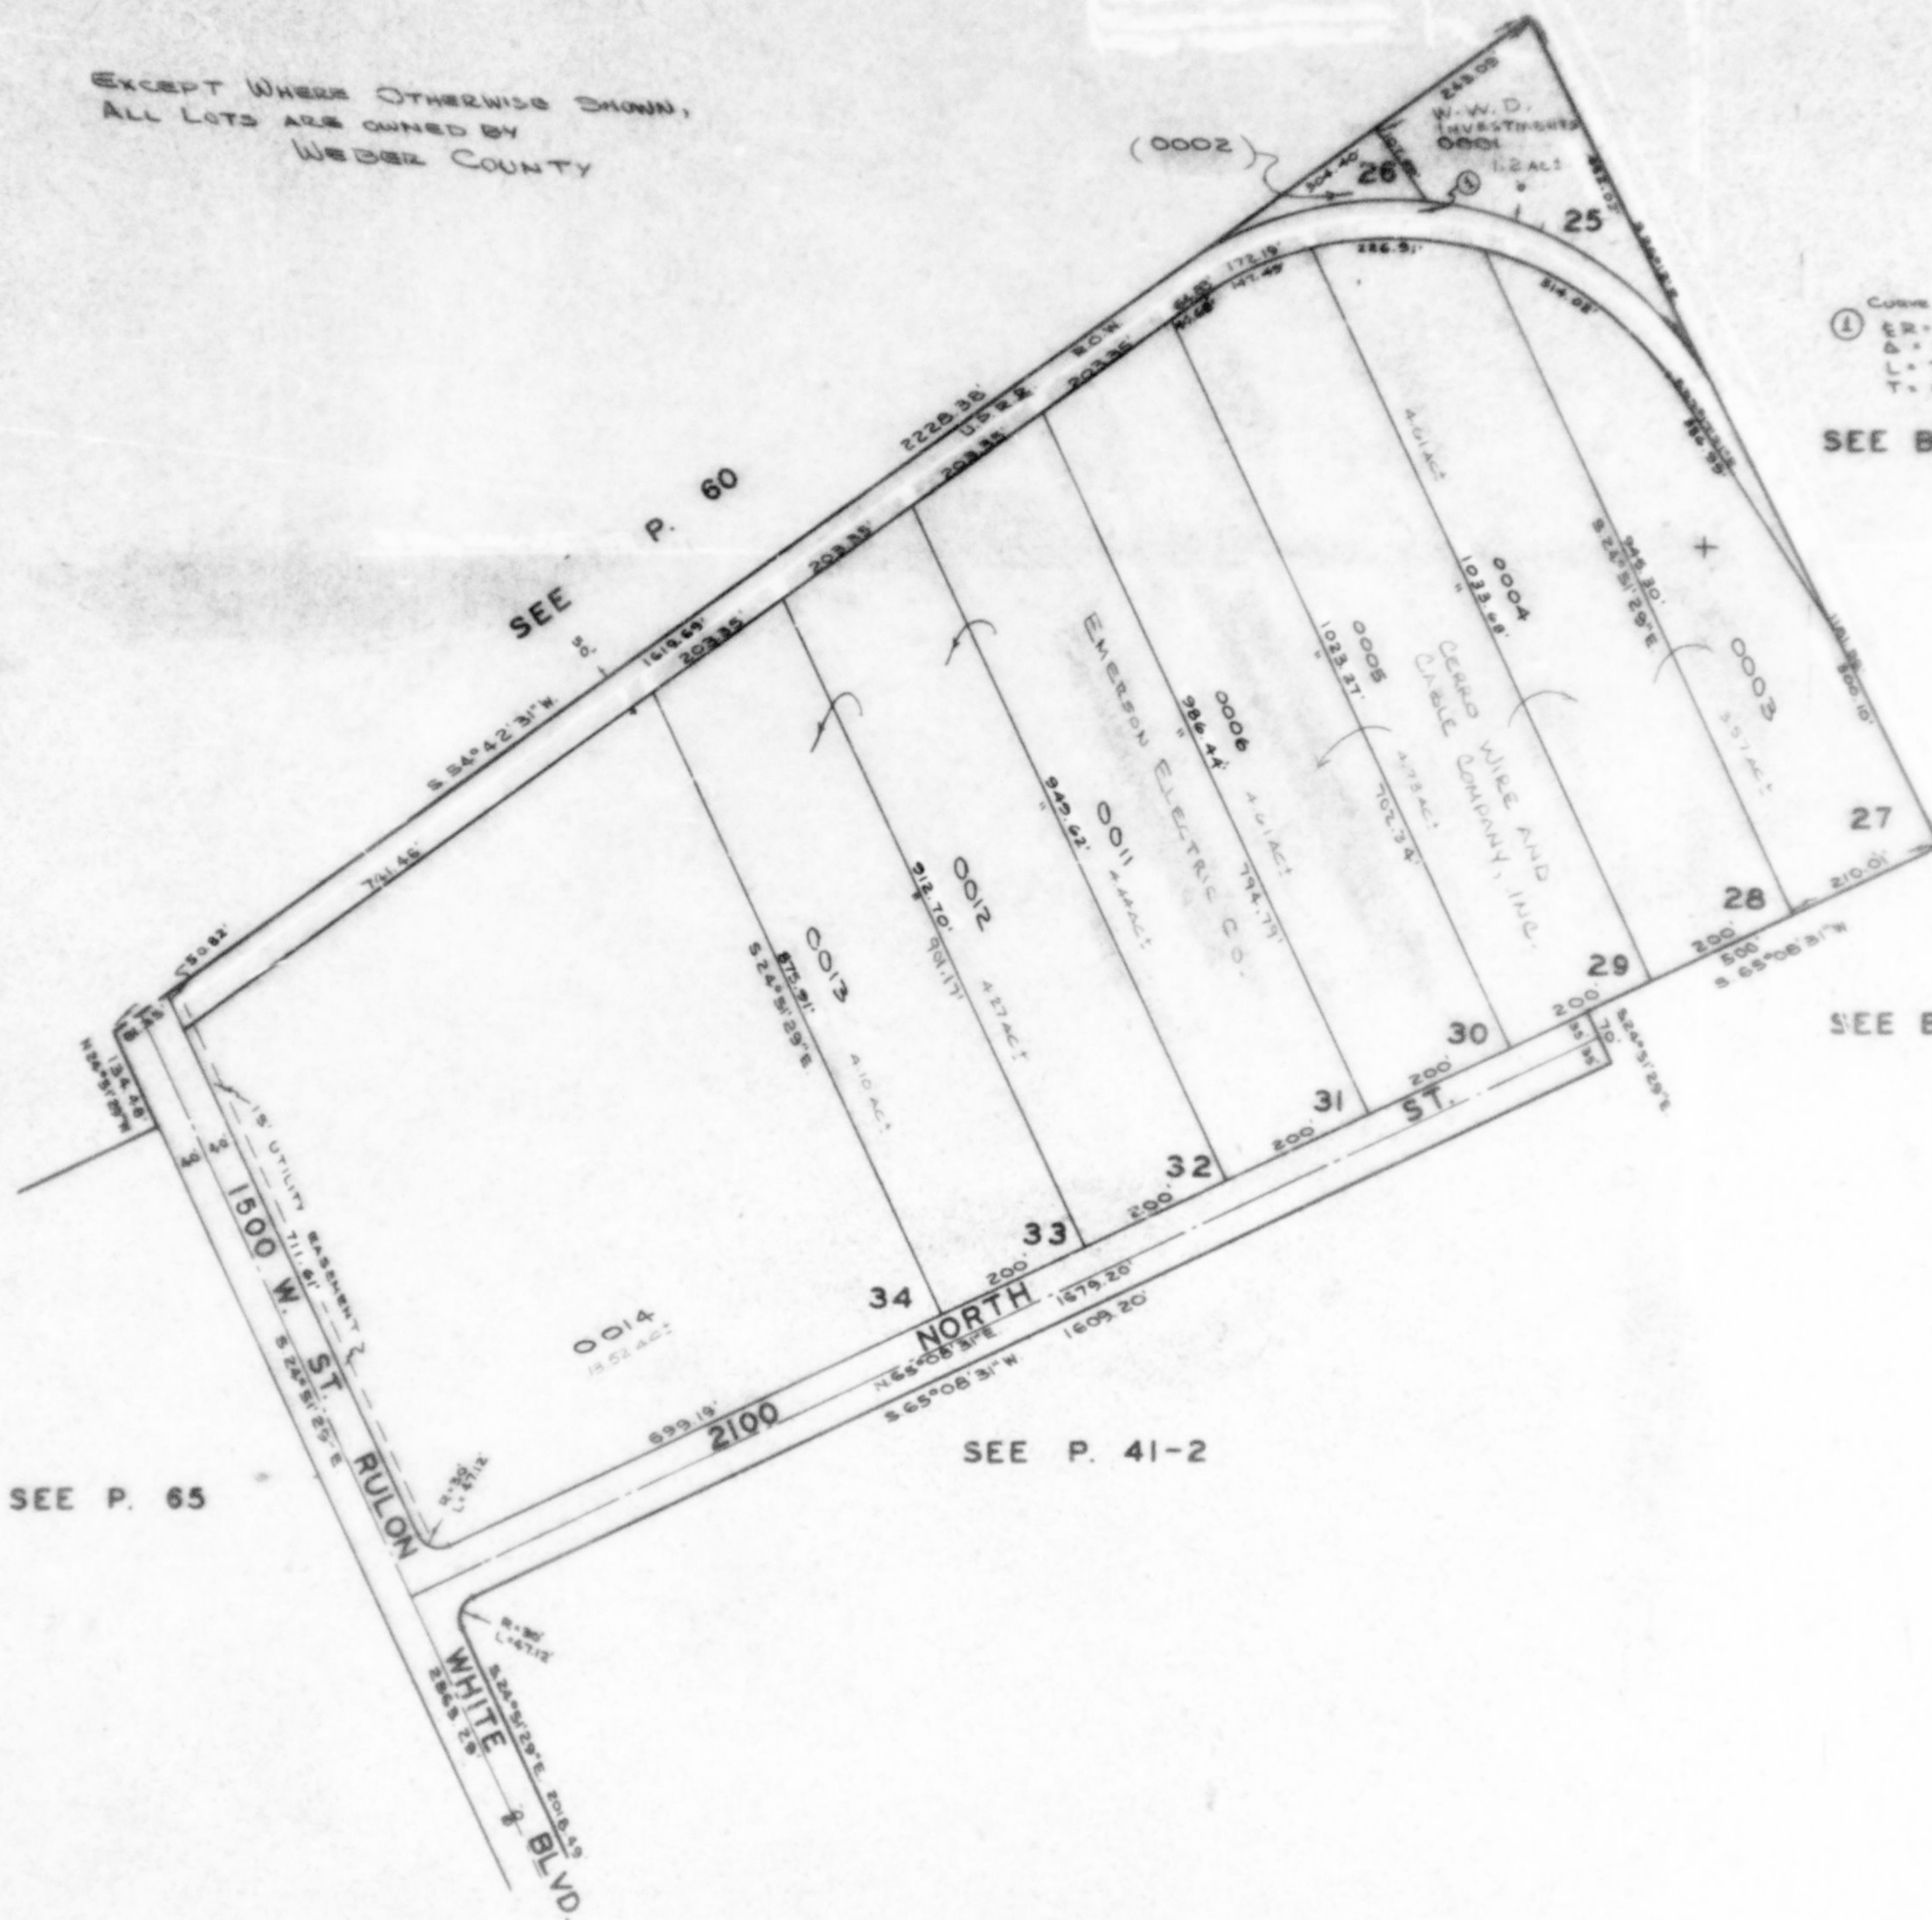

CURVE DATA
①
E.R. = 488.57
Δ = 91°01'
L = 728.16
T = 446.57

SEE BOOK 17, P. 66

SEE BOOK 17, P. 65

SEE P. 65

SEE P. 41-2