

PART OF THE N.E. 1/4, SEC. 1, T.6N., R.2W., & THE W. 1/2, SEC. 31, T.7N., R.1W., & SEC. 36, T.7N., R.2W., S.L.B. & M.

WEBER INDUSTRIAL PARK PLAT "B"


TAXING UNIT: 17

LOTS 35 TO 42

AMENDED LOT 39

IN WEBER COUNTY

SCALE 1" = 200'

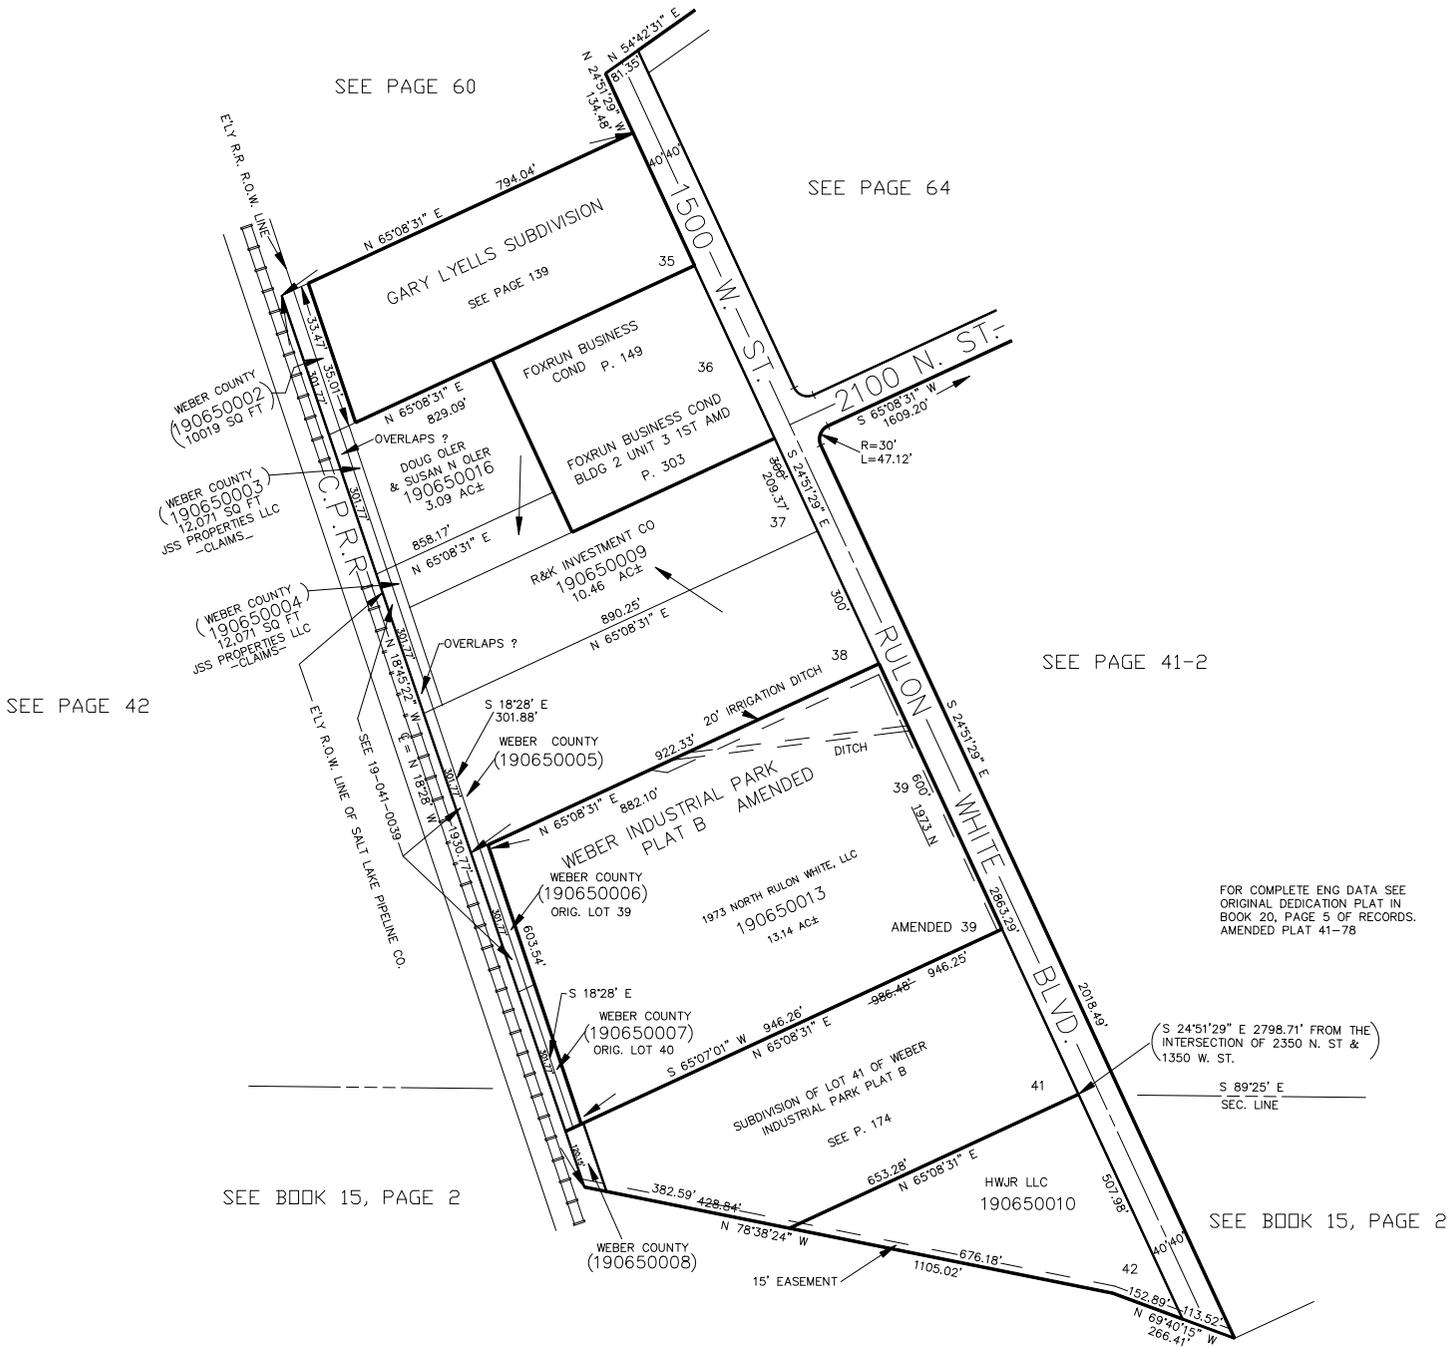

SEE PAGE 60

SEE PAGE 64

SEE PAGE 41-2

SEE PAGE 42

FOR COMPLETE ENG DATA SEE ORIGINAL DEDICATION PLAT IN BOOK 20, PAGE 5 OF RECORDS. AMENDED PLAT 41-78

SEE BOOK 15, PAGE 2

SEE BOOK 15, PAGE 2