

PART OF N.E. 1/4 OF SEC. 35, T.7 N., R.2 W., S.L.B. & M.

66

RANDALL ACRES NO. 3

LOTS 30-48

FARR WEST CITY


TAXING UNIT 145

PREFIX 19-066

SCALE 1"=60'

SEE PAGE 39-1

SEE PAGE 71

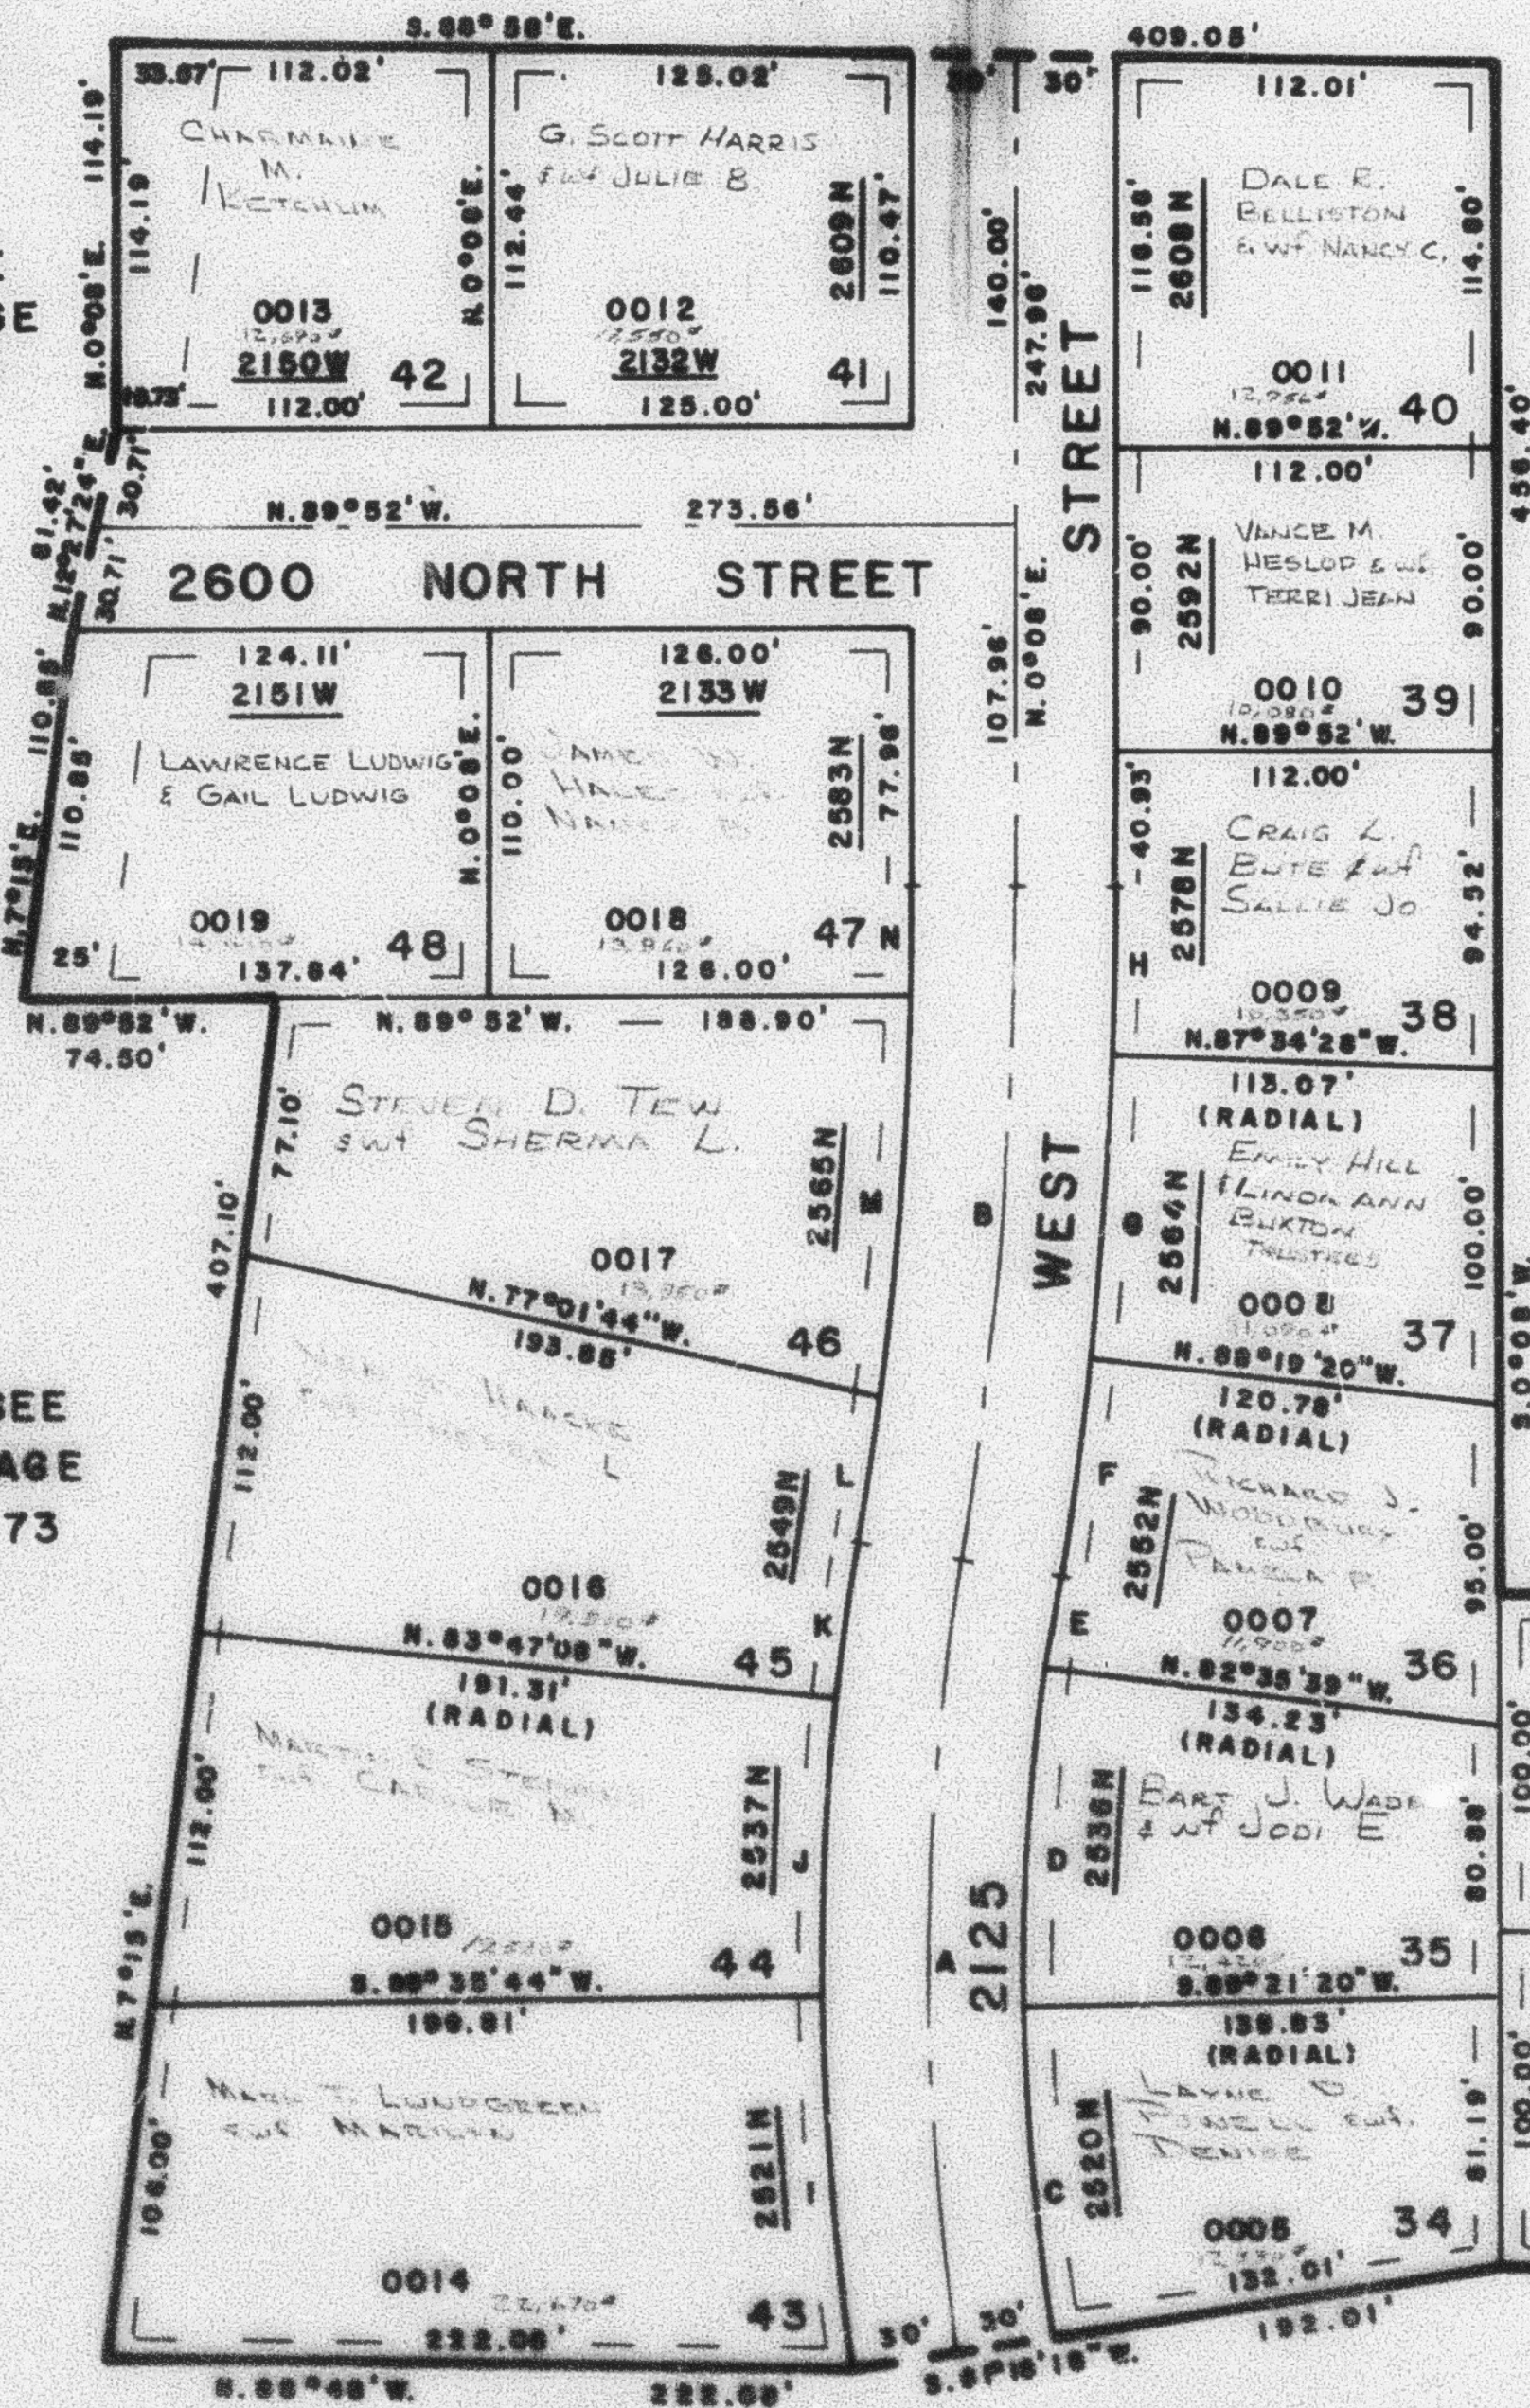

CURVE		DATA			
A	R	L	T	LC	
A	18°22'49"	741.71'	237.94'	120.00'	236.92'
B	9°33'07"	1196.88'	199.54'	100.00'	199.30'
C	8°03'02"	711.71'	100.00'		99.92'
D	8°03'02"	711.71'	100.00'		99.92'
E	2°16'48"	711.71'	28.31'		28.31'
F	3°00'28"	1226.88'	64.41'		64.40'
G	4°15'07"	1226.88'	91.05'		91.03'
H	2°17'32"	1226.88'	49.08'		49.08'
I	8°17'25"	771.71'	111.66'		111.57'
J	6°37'08"	771.71'	89.15'		89.10'
K	3°28'18"	771.71'	46.75'		46.74'
L	2°05'12"	1166.88'	42.49'		42.49'
M	5°53'32"	1166.88'	120.00'		119.95'
N	1°34'24"	1166.88'	32.04'		32.04'

SEE PAGE 39-1

SEE PAGE 73

SEE PAGE 39-1

SEE PAGE 61

SEE PAGE 62

7' UTILITY & DRAINAGE EASEMENT
EACH SIDE OF PROPERTY LINE AS
INDICATED BY DASHED LINES

FOR COMPLETE ENG. DATA
SEE ORIG. DES. PLAT IN
BOOK 21, PAGE 84