

PART OF N.E. 1/4 OF SEC. 35, T.7N., R.2W., S.L.B. & M.

66

RANDALL ACRES NO. 3

LOTS 30-48

FARR WEST CITY


PREFIX 19-066

TAXING UNIT 145

SCALE 1"=60'

SEE PAGE 39-1

SEE
PAGE
71

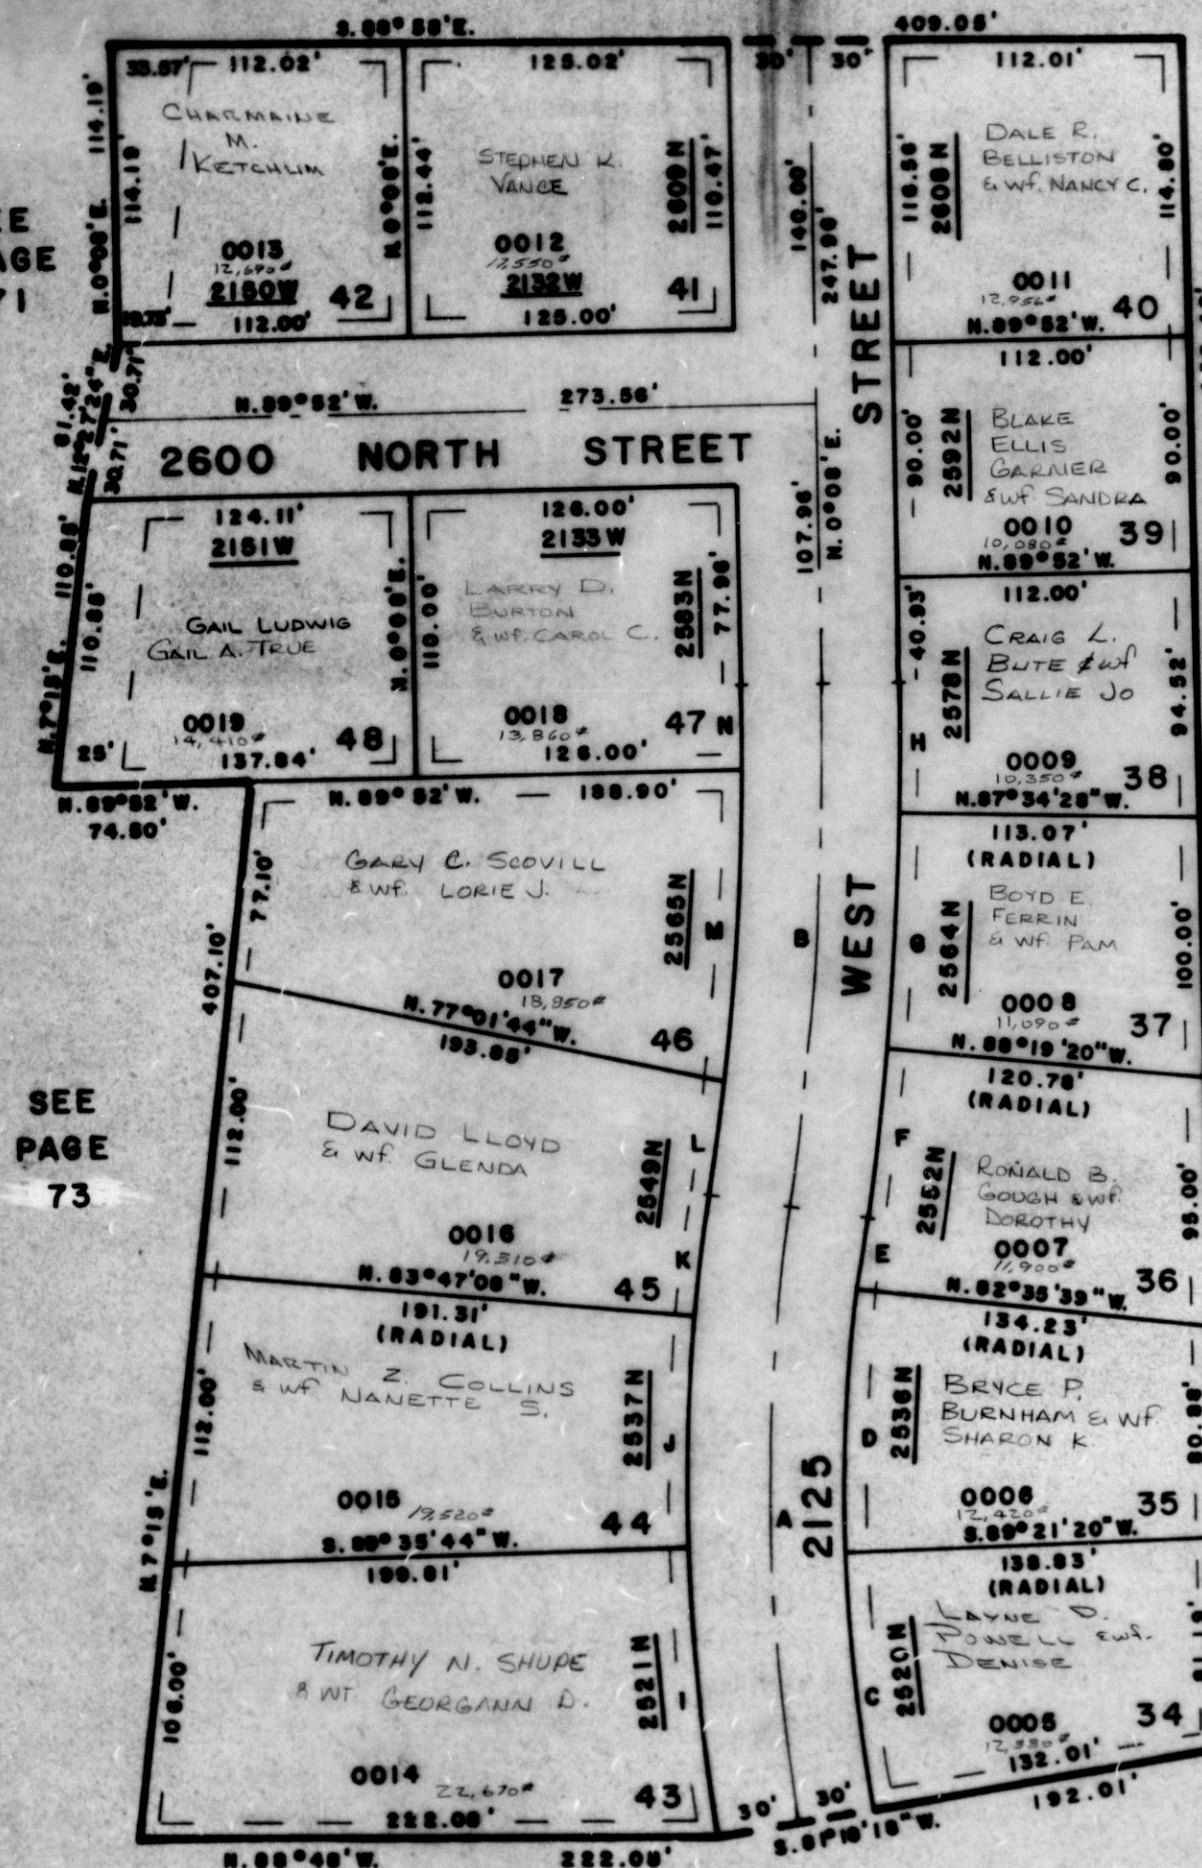

SEE
PAGE
73

CURVE		DATA			
A	R	L	T	LC	
A	18°22'49"	741.71'	237.94'	120.00'	236.92'
B	8°33'07"	1196.88'	199.54'	100.00'	199.30'
C	8°03'02"	711.71'	100.00'		99.92'
D	8°03'02"	711.71'	100.00'		99.92'
E	2°18'48"	711.71'	28.31'		28.31'
F	3°00'28"	1226.88'	64.41'		64.40'
G	4°15'07"	1226.88'	91.05'		91.03'
H	2°17'32"	1226.88'	49.08'		49.08'
I	8°17'28"	771.71'	111.66'		111.57'
J	6°37'08"	771.71'	69.15'		69.10'
K	3°28'16"	771.71'	46.75'		46.74'
L	2°05'12"	1166.88'	42.49'		42.48'
M	5°53'32"	1166.88'	120.00'		119.95'
N	1°34'24"	1166.88'	32.04'		32.04'

SEE PAGE 39-1

SEE
PAGE
39-1

SEE PAGE 61

SEE PAGE 62

7' UTILITY & DRAINAGE EASEMENT
EACH SIDE OF PROPERTY LINE AS
INDICATED BY DASHED LINES

FOR COMPLETE ENG. DATA
SEE ORIG. DED. PLAT IN
BOOK 21, PAGE 84

W.F.J. 9-78