

PART OF THE N.E. 1/4, SEC. 35, T.7N., R.2W., S.L.B. & M.

RANDALL ACRES NO. 3

LOTS 30 - 48

IN FARR WEST CITY


SCALE 1" = 60'

TAXING UNIT: 145

SEE PAGE 39-1

SEE PAGE 71

SEE PAGE 73

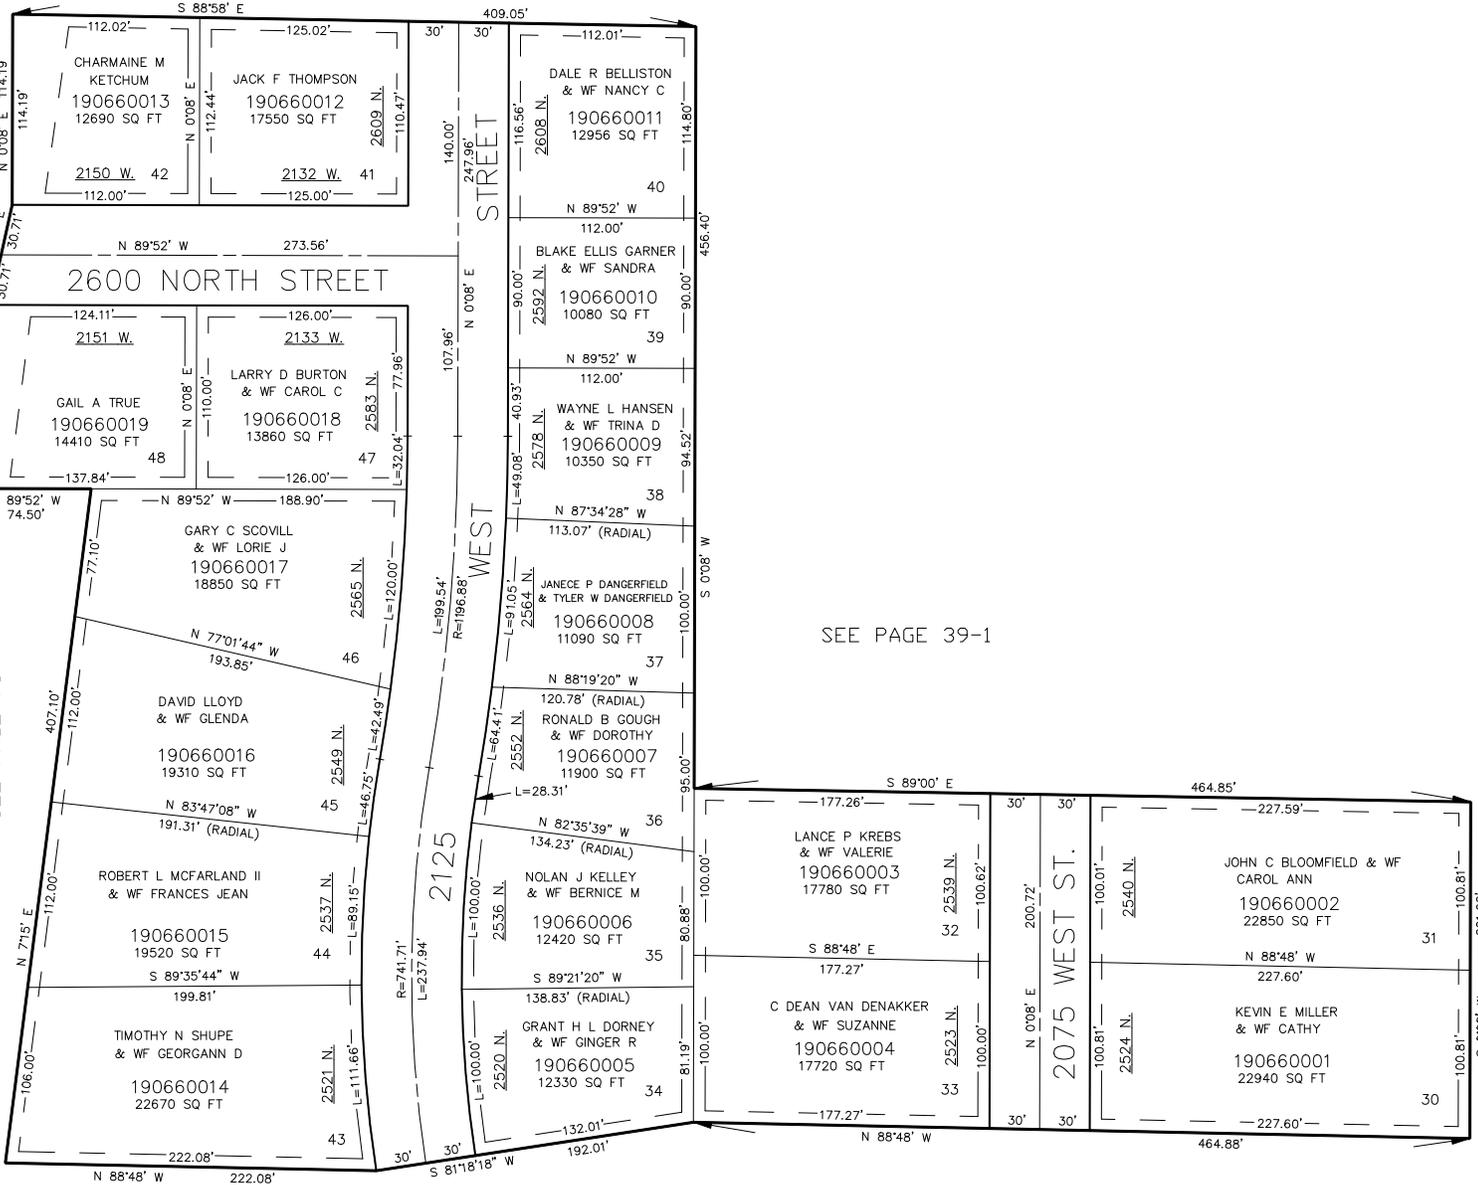

SEE PAGE 39-1

SEE PAGE 61

SEE PAGE 62

7' UTILITY & DRAINAGE EASEMENTS EACH SIDE OF PROPERTY LINES AS INDICATED BY DASHED LINES EXCEPT AS OTHERWISE SHOWN.

FOR COMPLETE ENG DATA SEE ORIGINAL DEDICATION PLAT IN BOOK 21, PAGE 84 OF RECORDS.

SEE PAGE 39-1