

PART OF THE N.E. 1/4, SEC. 35, T.7N., R.2W., S.L.B. & M.

RANDALL ACRES NO. 3


LOTS 30 - 48

IN FARR WEST CITY

SCALE 1" = 60'

TAXING UNIT: 145

SEE PAGE 39-1

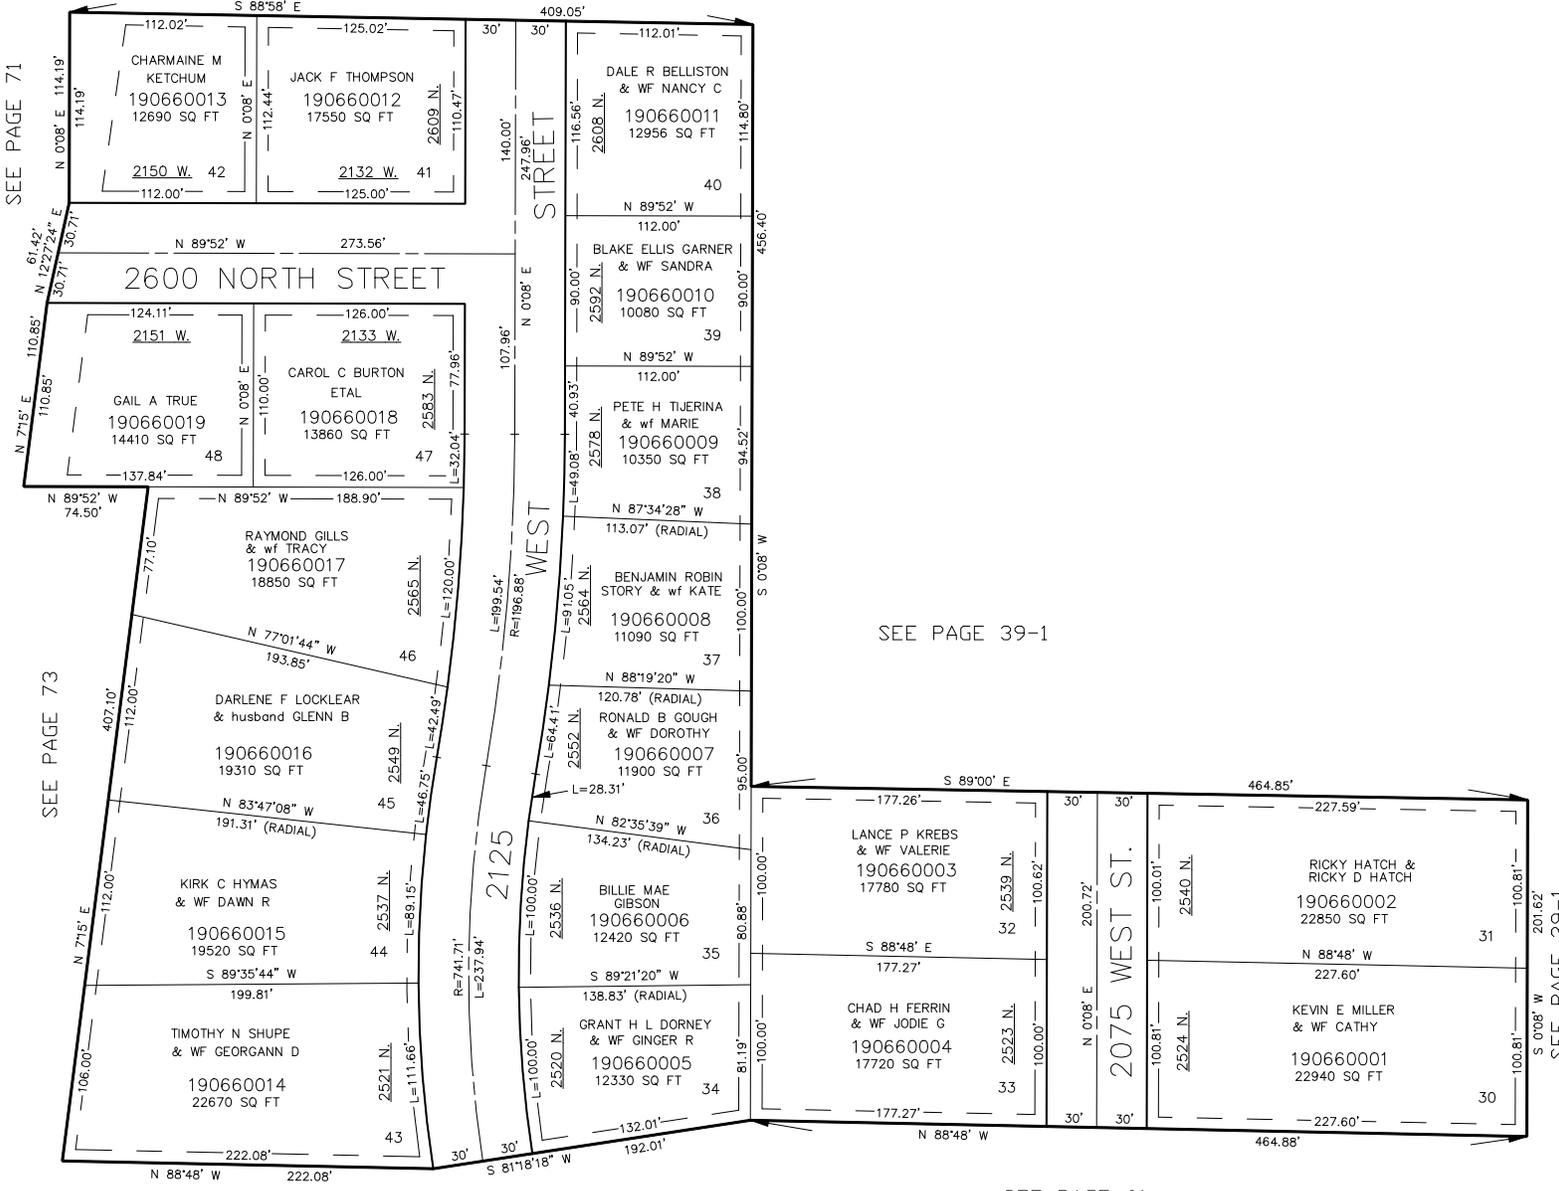

SEE PAGE 71

SEE PAGE 73

SEE PAGE 39-1

SEE PAGE 39-1

SEE PAGE 62

SEE PAGE 61

7' UTILITY & DRAINAGE EASEMENTS EACH SIDE OF PROPERTY LINES AS INDICATED BY DASHED LINES EXCEPT AS OTHERWISE SHOWN.

FOR COMPLETE ENG DATA SEE ORIGINAL DEDICATION PLAT IN BOOK 21, PAGE 84 OF RECORDS.