

PART OF N.W. 1/4 SEC. 26, T.7N., R.2W., S.L.B. & M.
JACKSON ACRES SUBDIVISION NO. 1

68

TAXING UNIT 145


LOTS 1-6 & 21
FARR WEST CITY

PREFIX 19-056

SCALE 1"=100'

SEE PAGE 11

EXCEPT WHERE OTHERWISE SHOWN
ALL LOTS OWNED BY
BC PROPERTIES

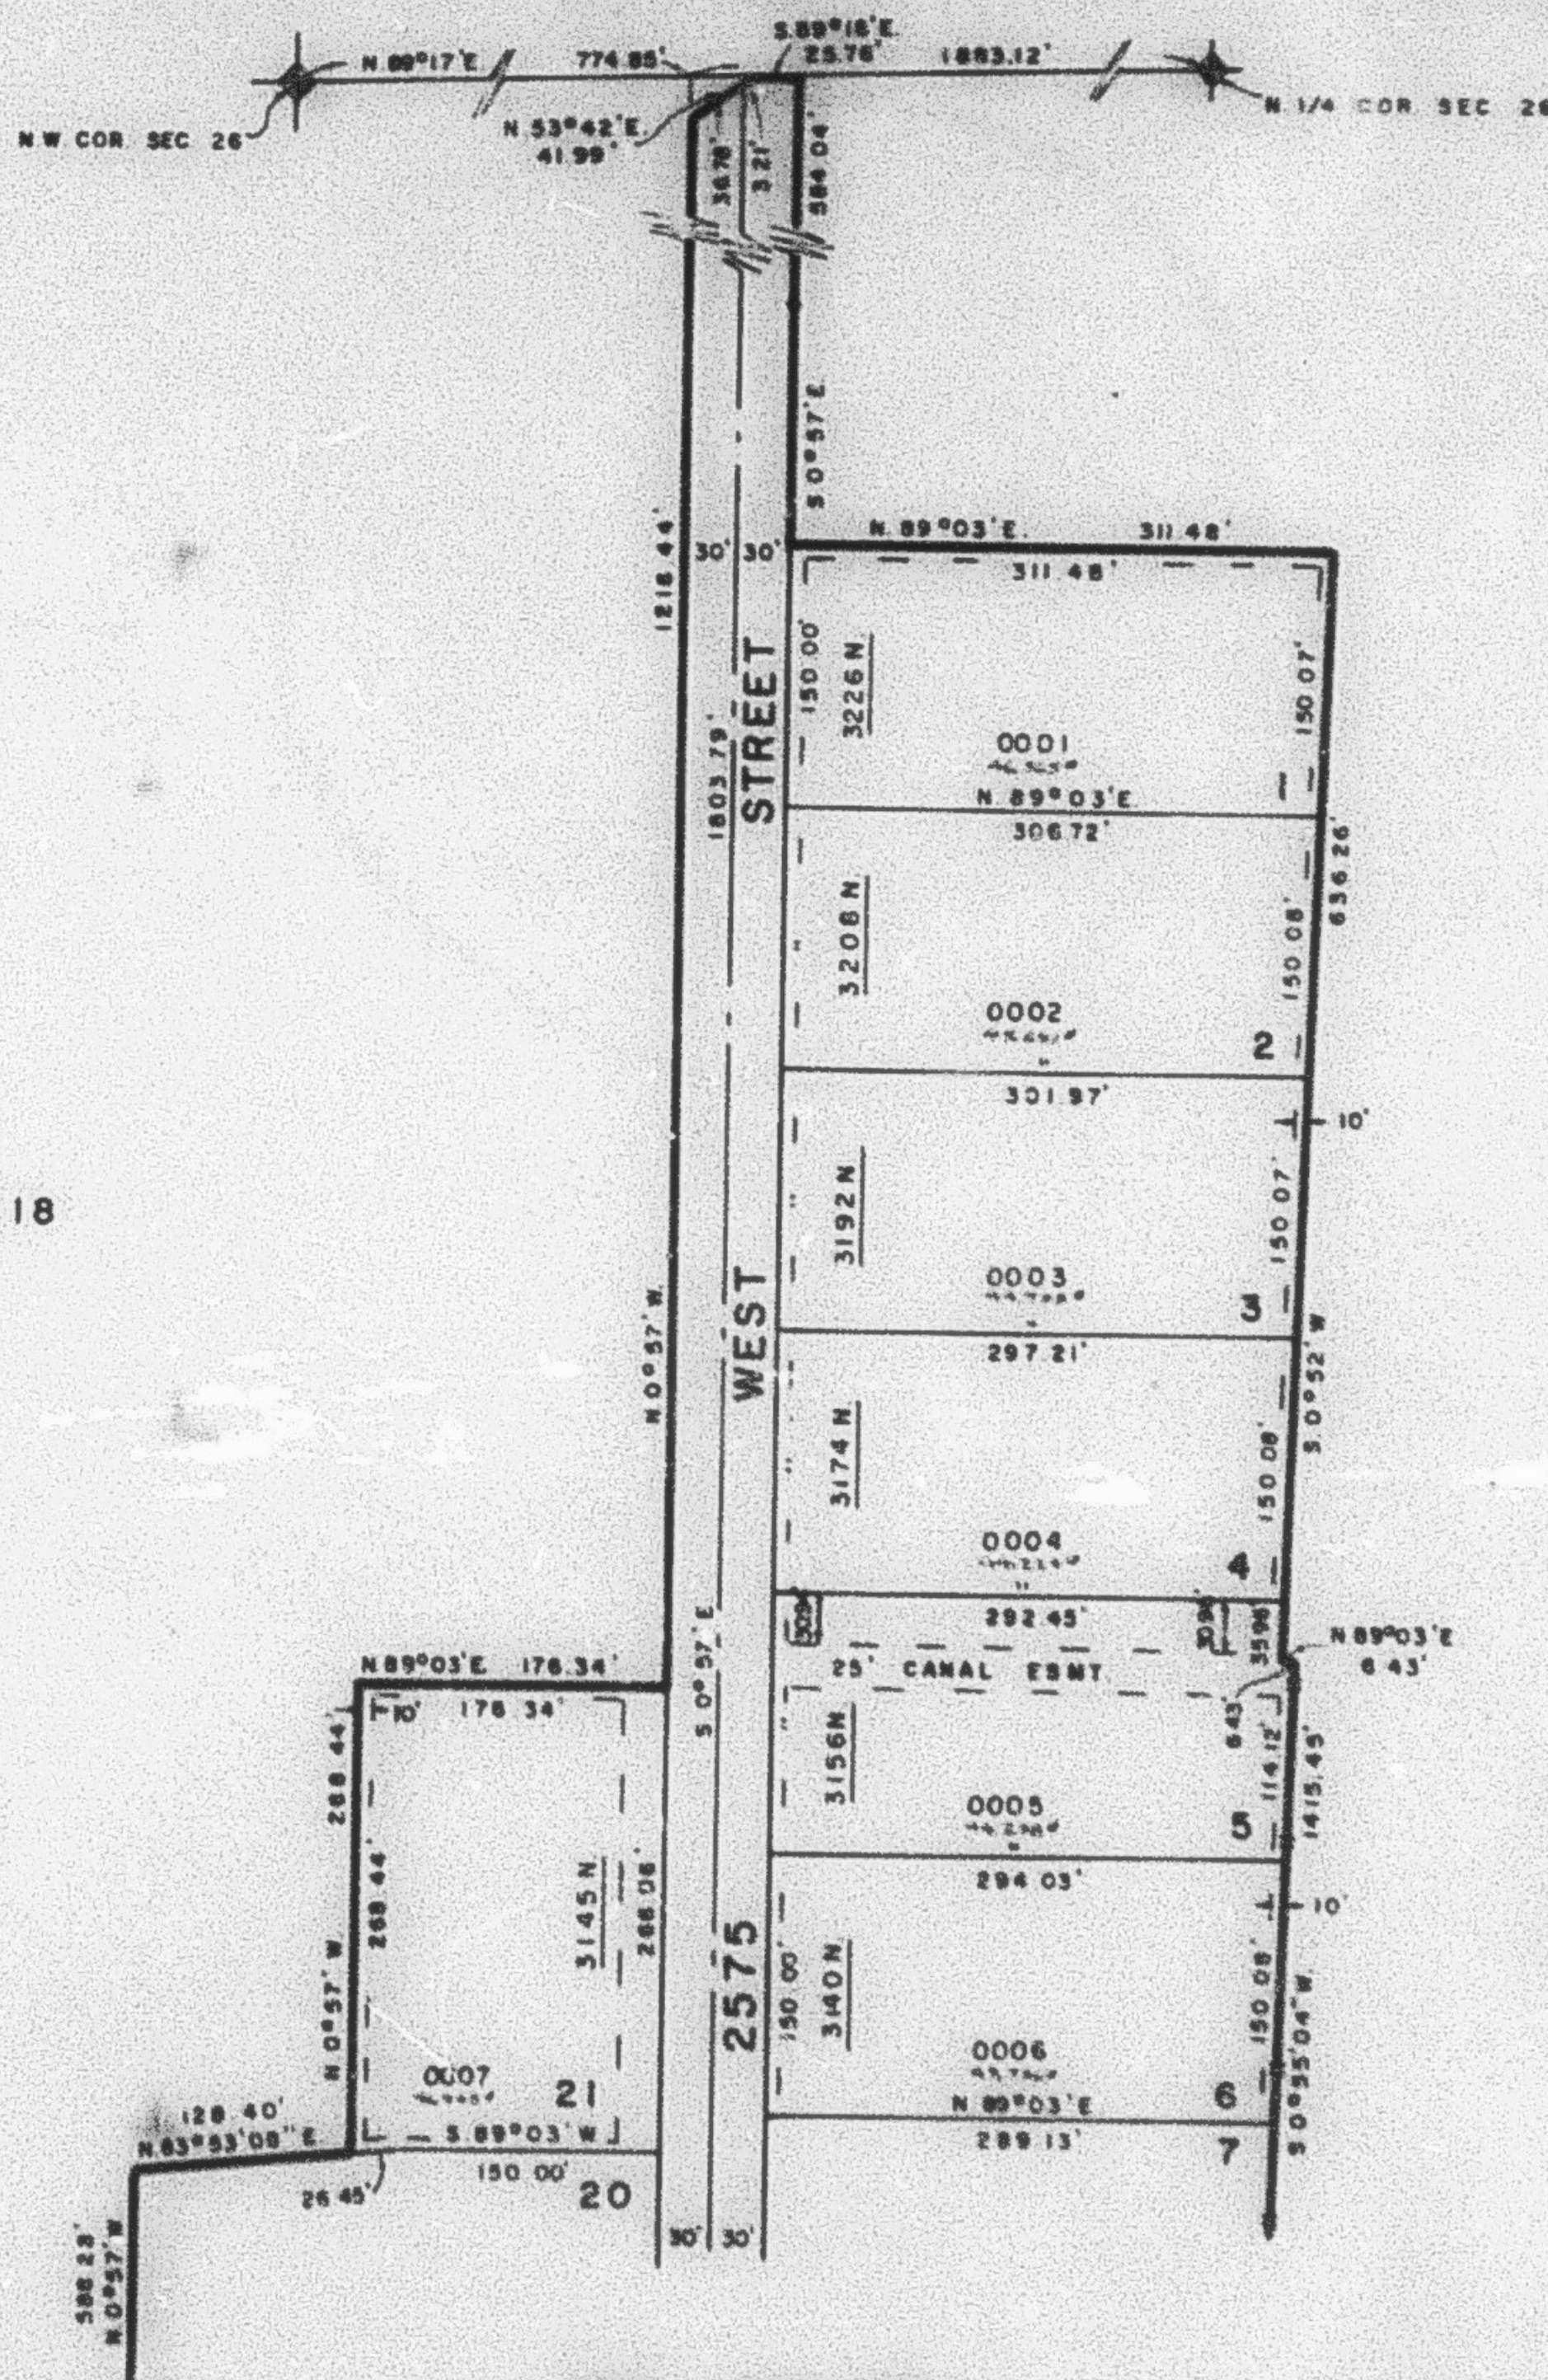

SEE PAGE 18

SEE PAGE 18

7' UTILITY & DRAINAGE EASEMENT
EACH SIDE OF PROPERTY LINE AS
INDICATED BY DASHED LINES

FOR COMPLETE ENG DATA
SEE ORIG. DEED. PLAT IN
BOOK 23, PAGE 8

SEE PAGE 69