

PART OF N.W. 1/4 SEC. 26, T.7N., R.2W., S.L.B. & M.
JACKSON ACRES SUBDIVISION NO. 1

68


TAXING UNIT 145

LOTS 1-6 & 21
 FARR WEST CITY
 SCALE 1"=100'

PREFIX 19-068

SEE PAGE 11

EXCEPT WHERE OTHERWISE SHOWN
 ALL LOTS OWNED BY:
 BC PROPERTIES

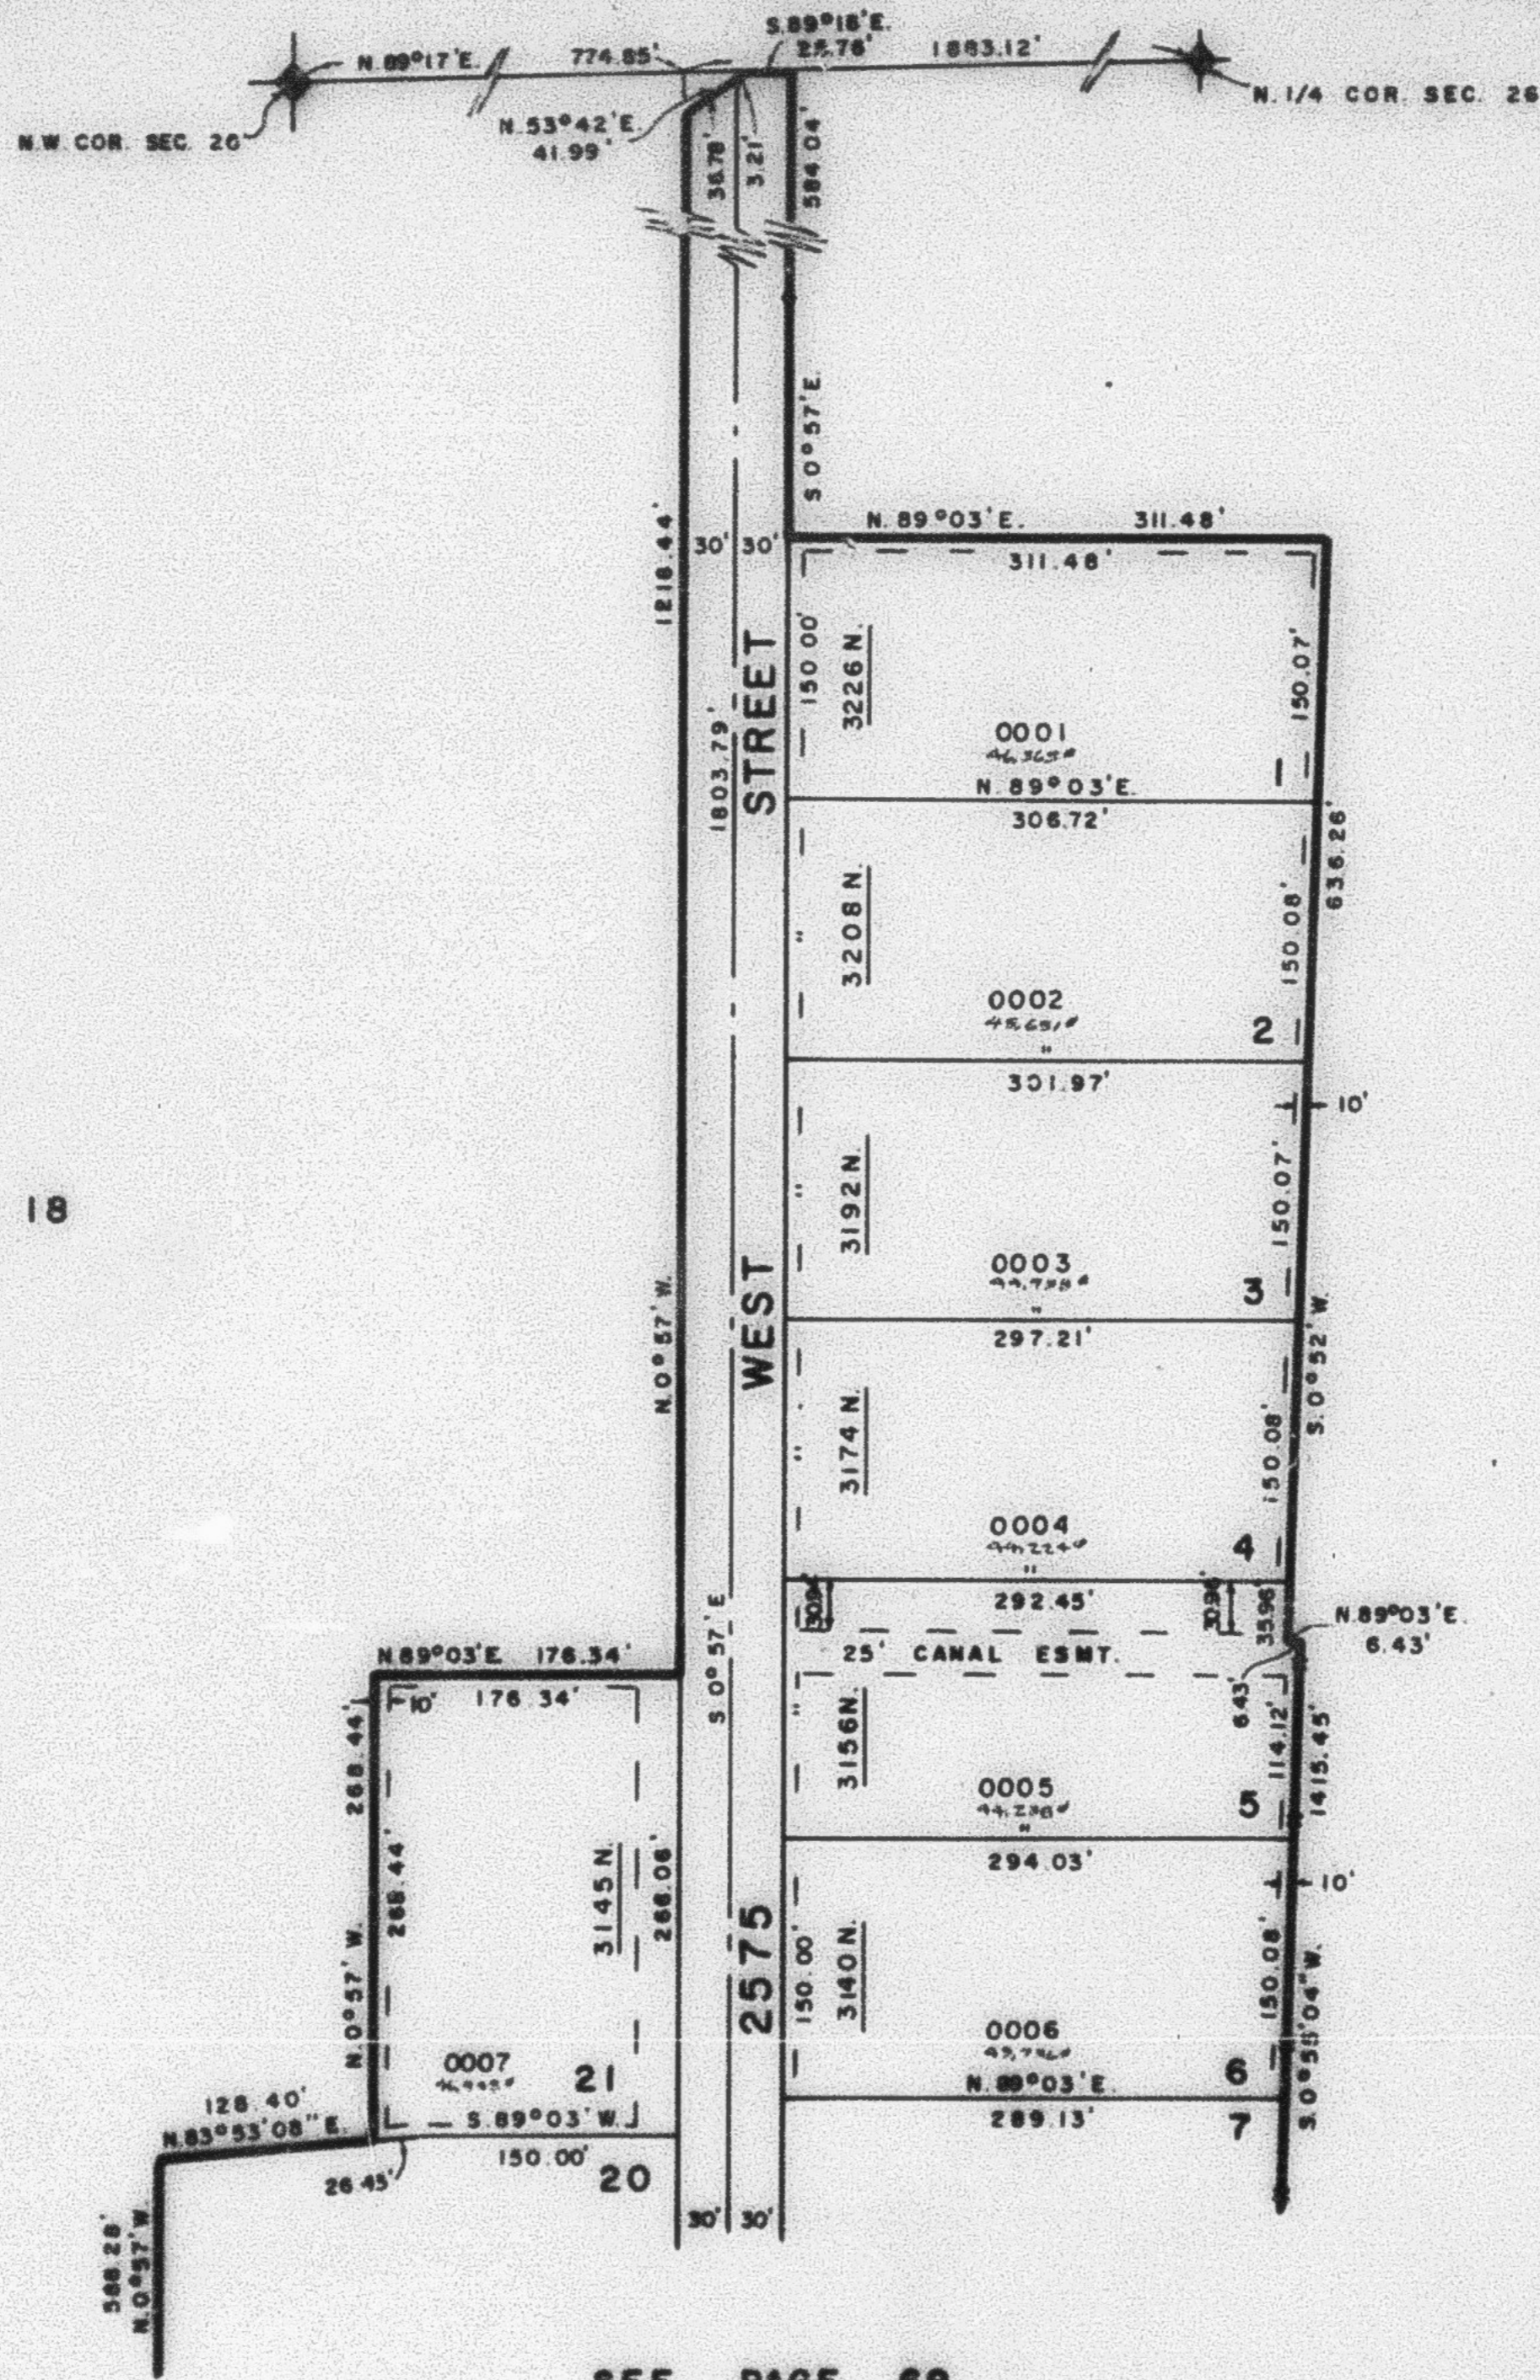

SEE PAGE 18

SEE PAGE 18

7' UTILITY & DRAINAGE EASEMENT
 EACH SIDE OF PROPERTY LINE AS
 INDICATED BY DASHED LINES

FOR COMPLETE ENG. DATA
 SEE ORIG. DED. PLAT IN
 BOOK 23, PAGE 8

SEE PAGE 69