

PART OF N.W. 1/4 SEC. 26, T.7N., R.2W., S.L.B. & M.
JACKSON ACRES SUBDIVISION NO. 1

68

TAXING UNIT: 145


LOTS 1-6 & 21
 FARR WEST CITY

PREFIX: 19-068

SCALE 1"=100'

SEE PAGE 11

EXCEPT WHERE OTHERWISE SHOWN
 ALL LOTS OWNED BY:
 B.C. PROPERTIES

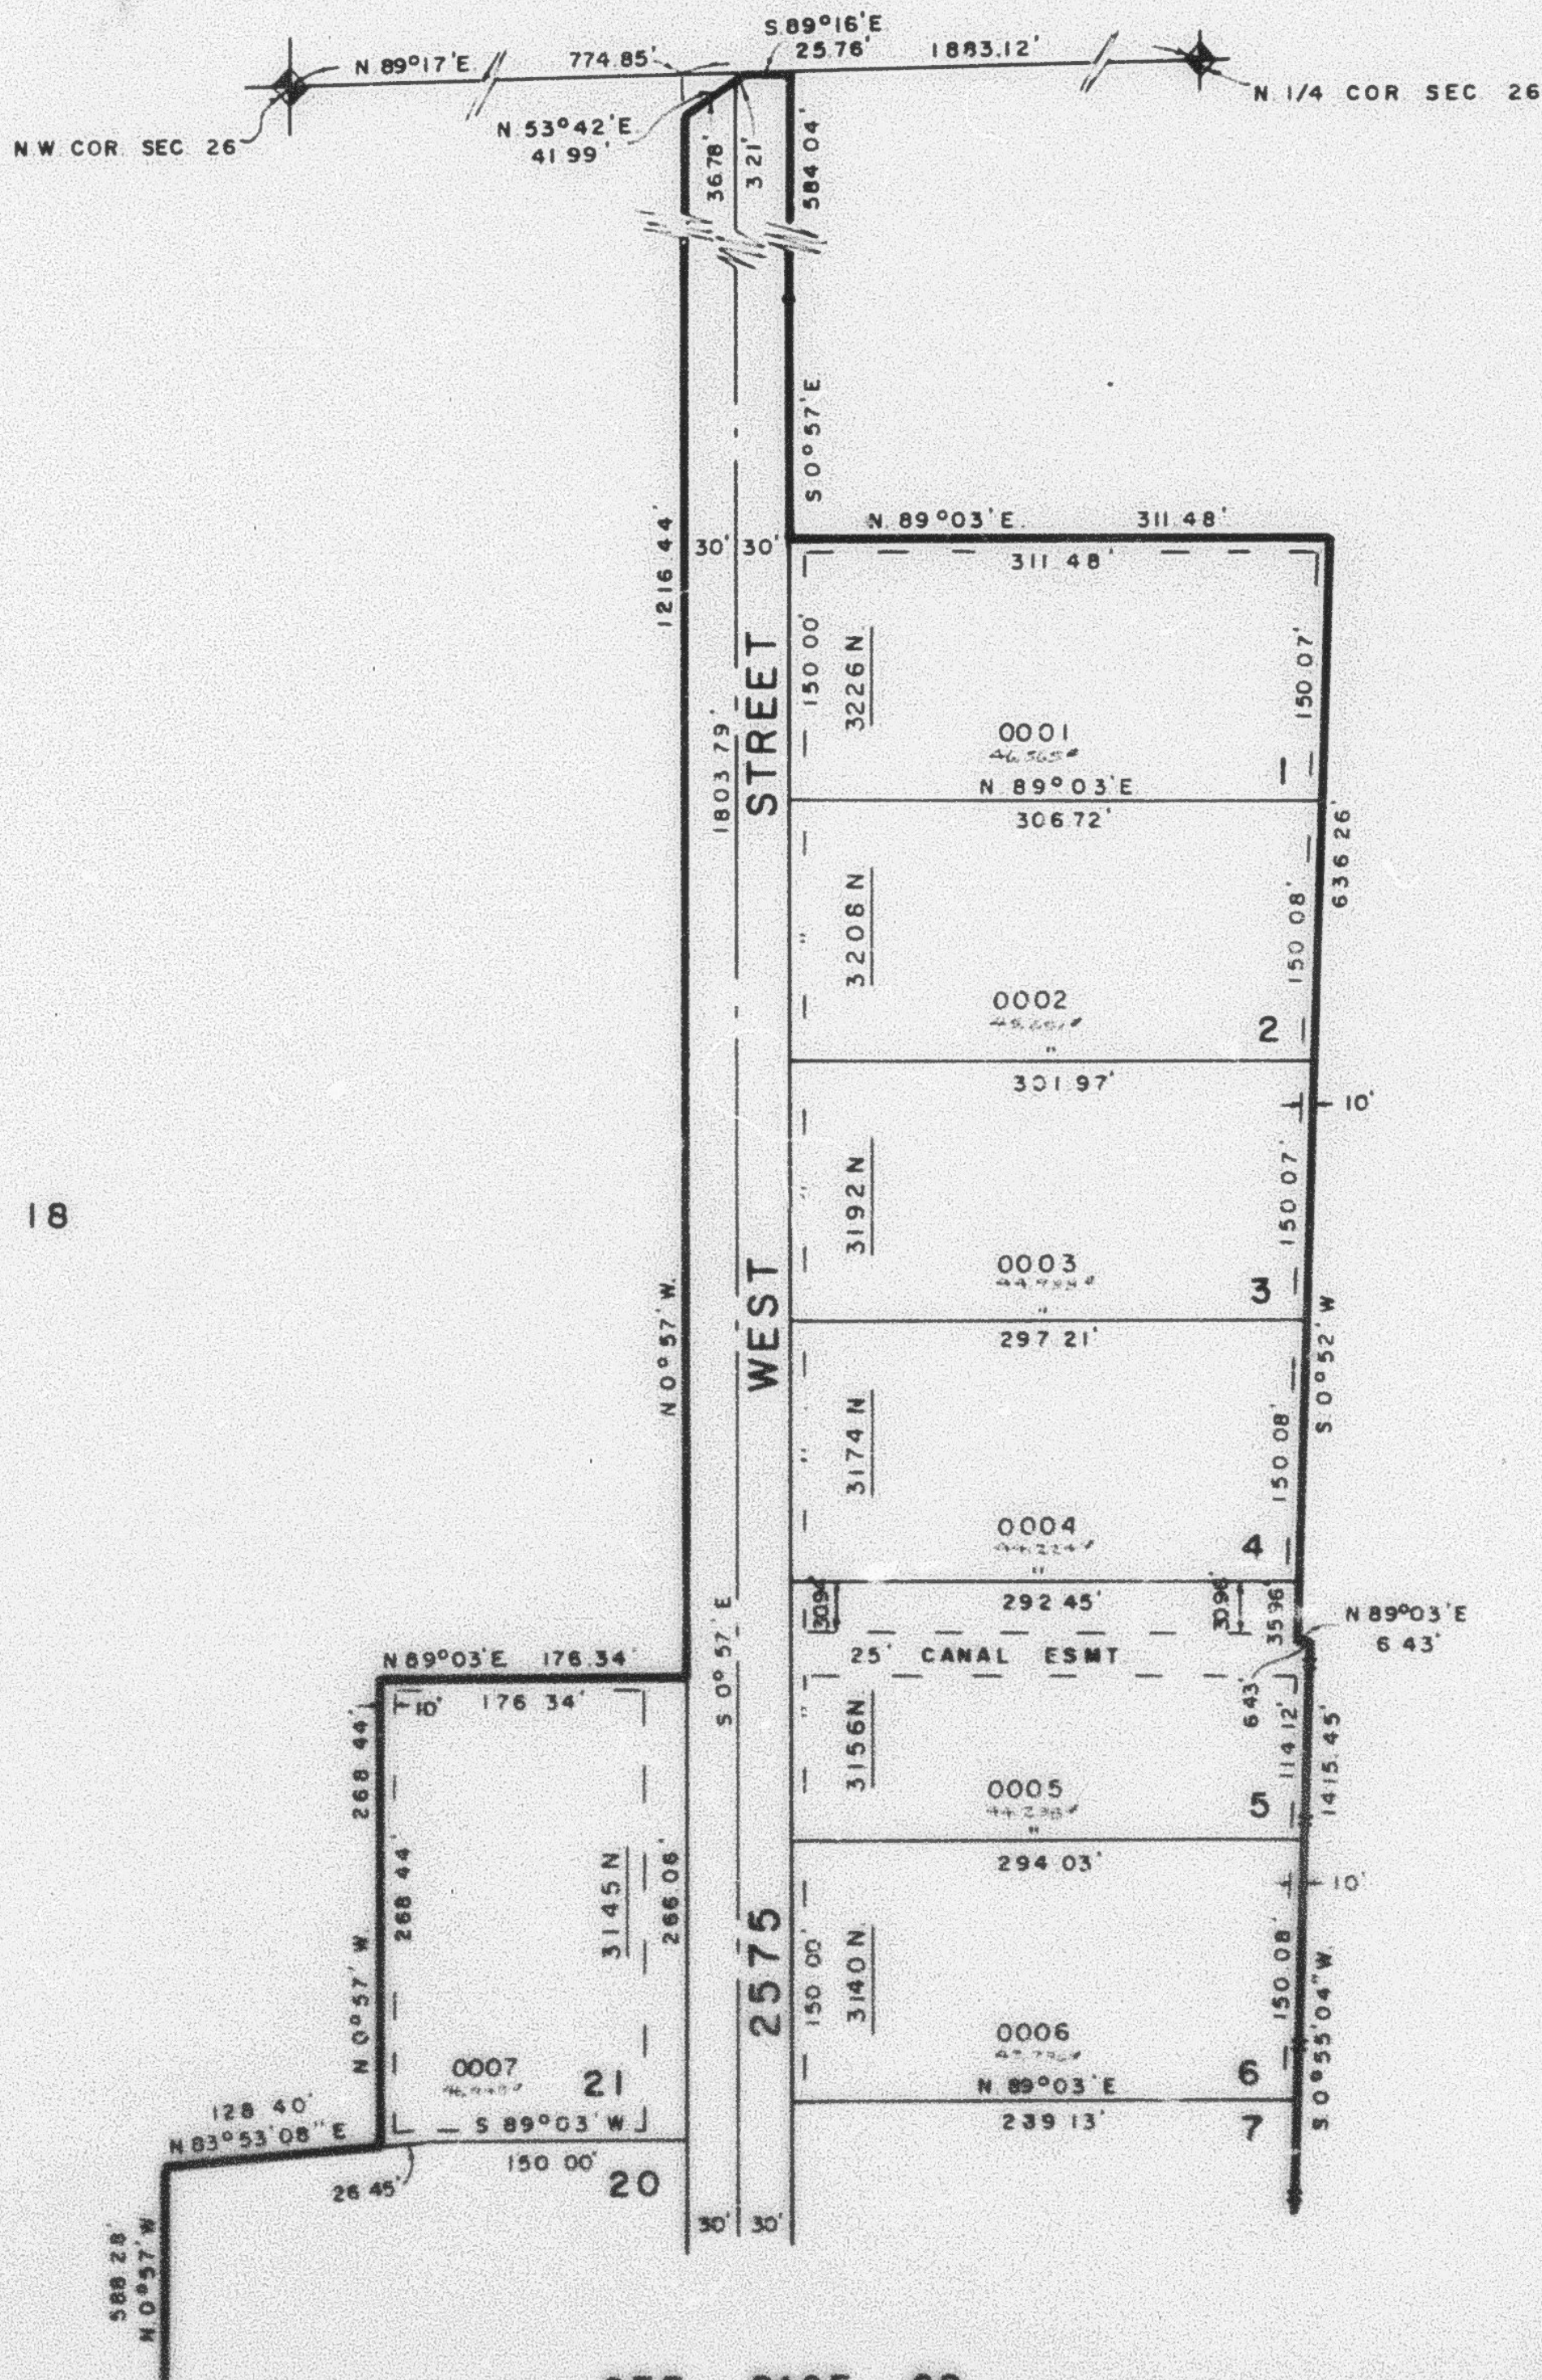

SEE PAGE 18

SEE PAGE 18

7' UTILITY & DRAINAGE EASEMENT
 EACH SIDE OF PROPERTY LINE AS
 INDICATED BY DASHED LINES

FOR COMPLETE ENG DATA
 SEE ORIG DED PLAT IN
 BOOK 23, PAGE 8

SEE PAGE 69