

PART OF N.W. 1/4 SEC. 26, T.7N., R.2W., S.L.B. & M.
JACKSON ACRES SUBDIVISION NO. 1

68

TAXING UNIT: 145

LOTS 1-6 & 21

FARR WEST CITY

SCALE 1"=100'


PREFIX: 19-068

SEE PAGE 11

EXCEPT WHERE OTHERWISE SHOWN
ALL LOTS OWNED BY:
RAY CARROLL

SEE PAGE 18

SEE PAGE 18

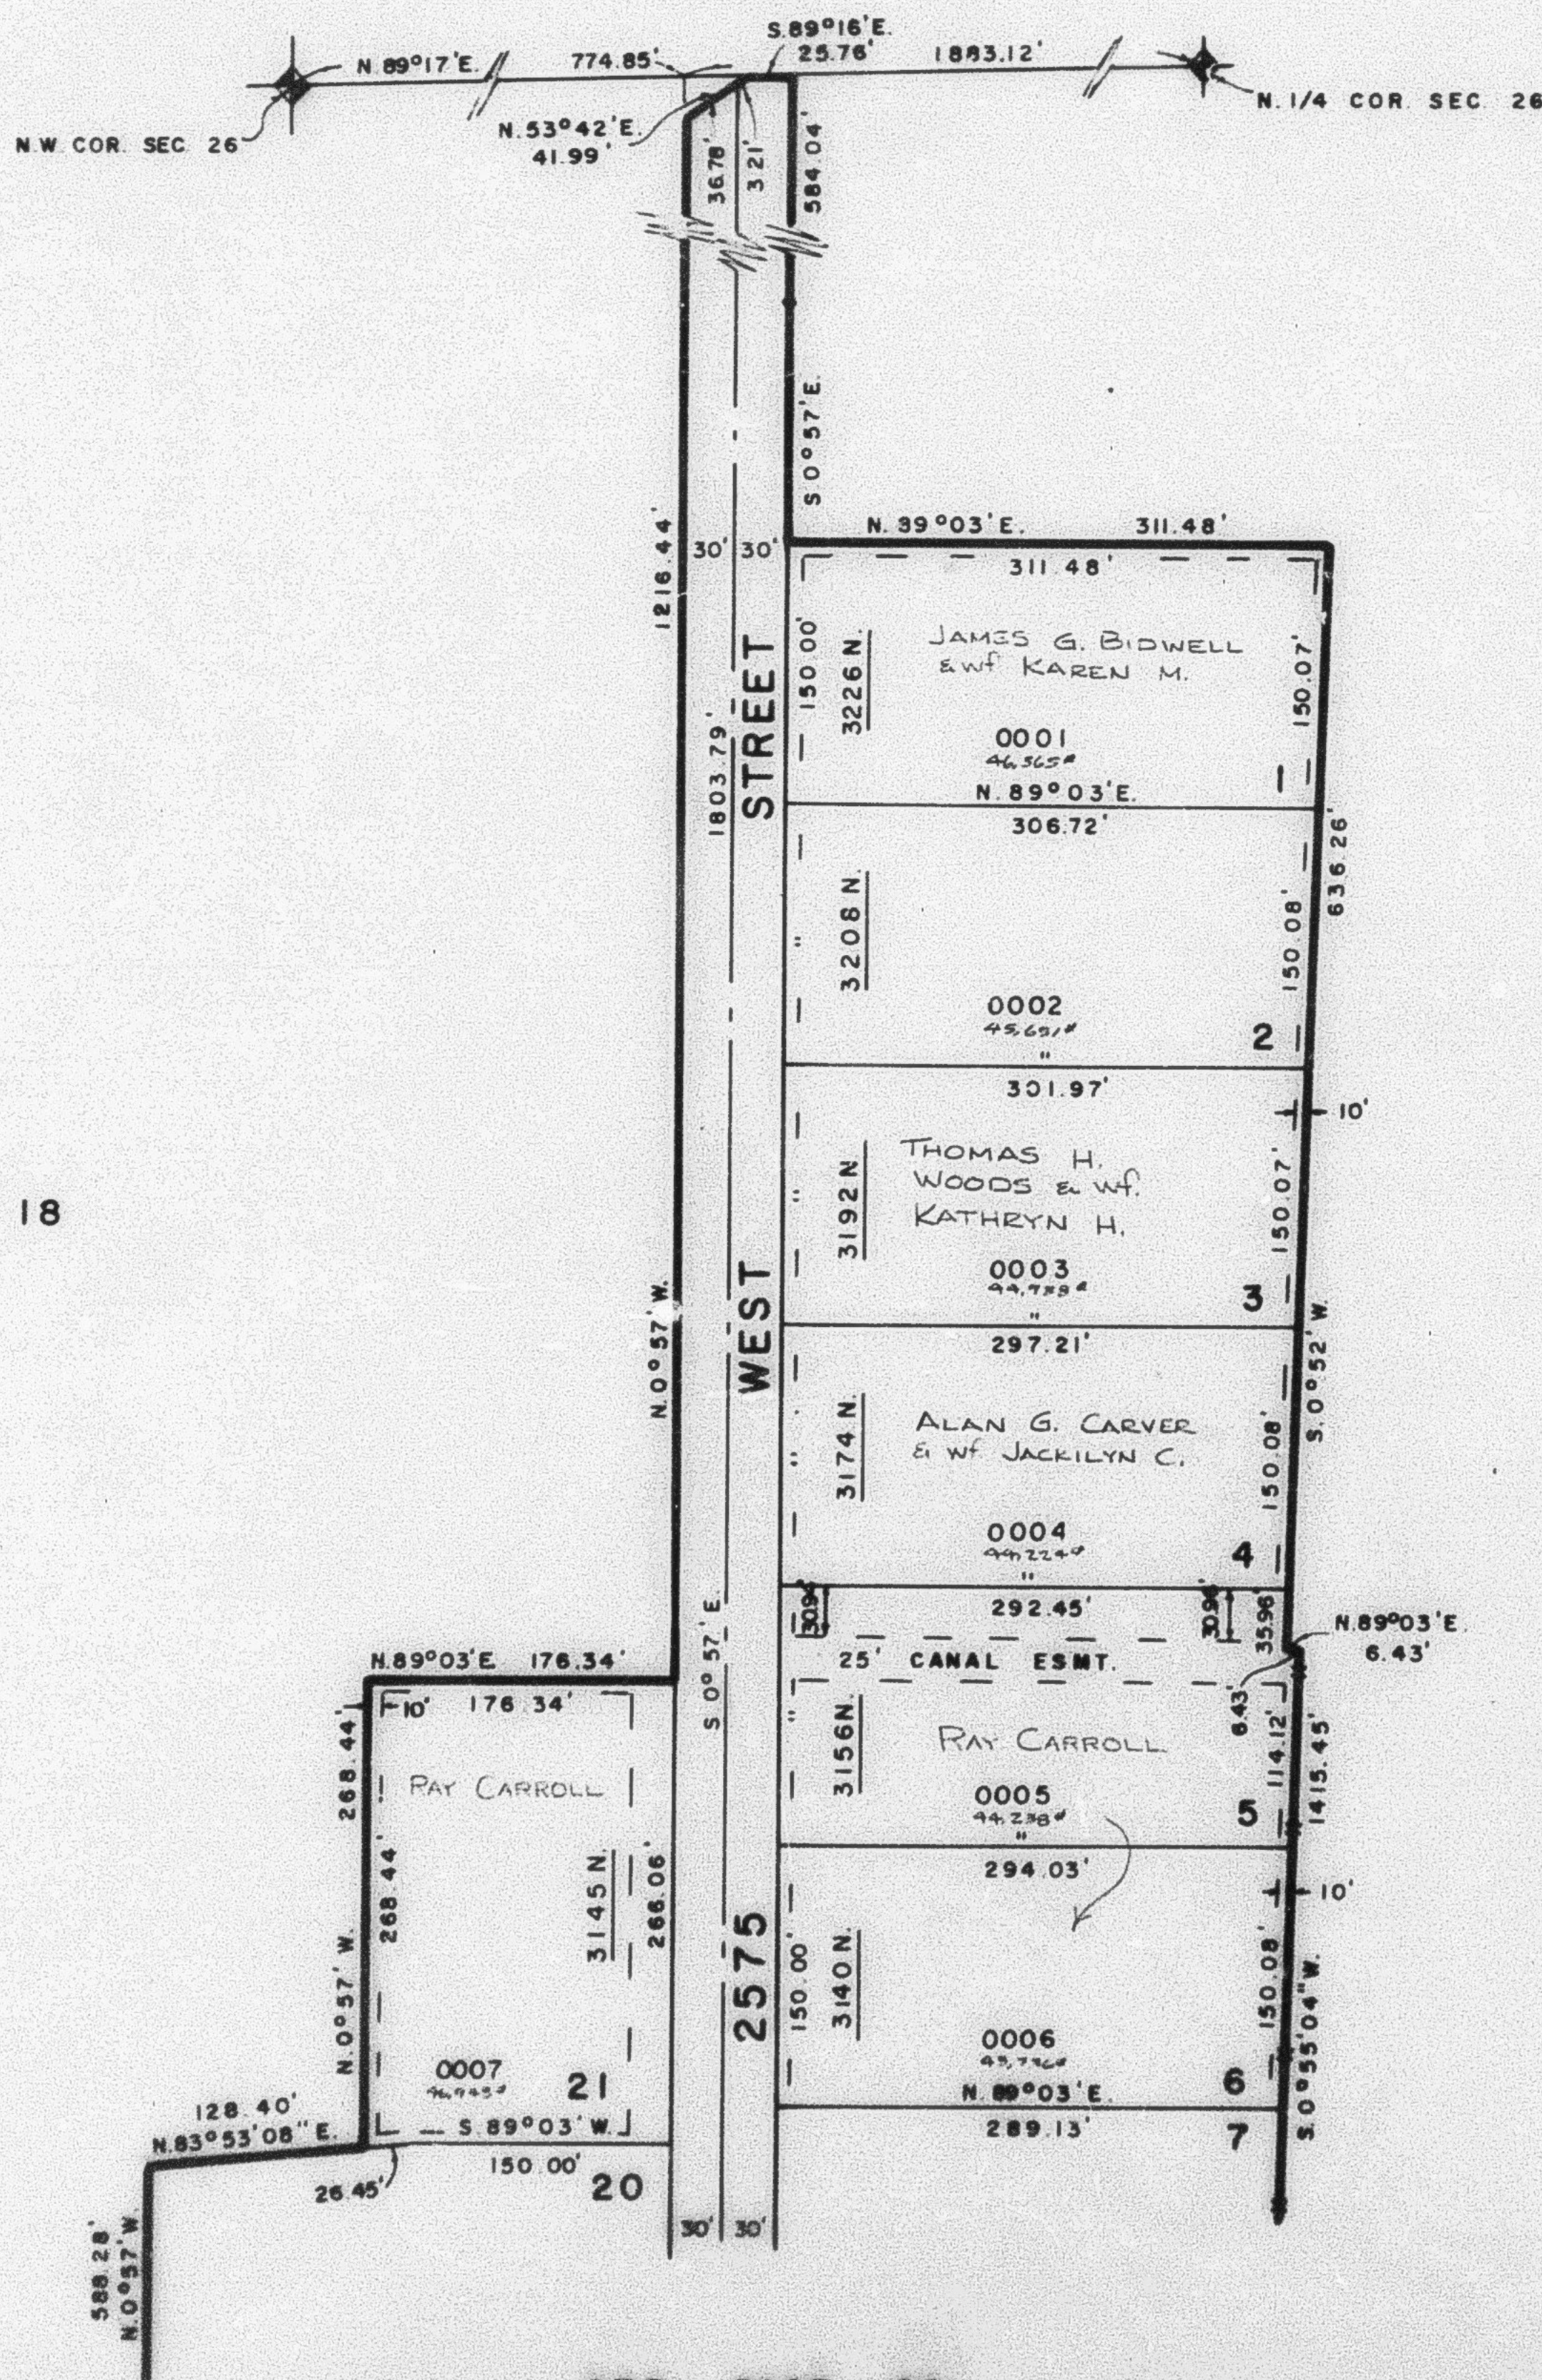

SEE PAGE 69

7' UTILITY & DRAINAGE EASEMENT
EACH SIDE OF PROPERTY LINE AS
INDICATED BY DASHED LINES

FOR COMPLETE ENG. DATA
SEE ORIG. DED. PLAT IN
BOOK 23, PAGE 8